

ORIGINAL FLOOR PLAN

12/19/2022


DEL MONTE
FLOOR PLAN

SCALE: NTS

1.0

NOEL CUSTOM REMODELING

Houston, Texas
tori@noelinteriordesign.com

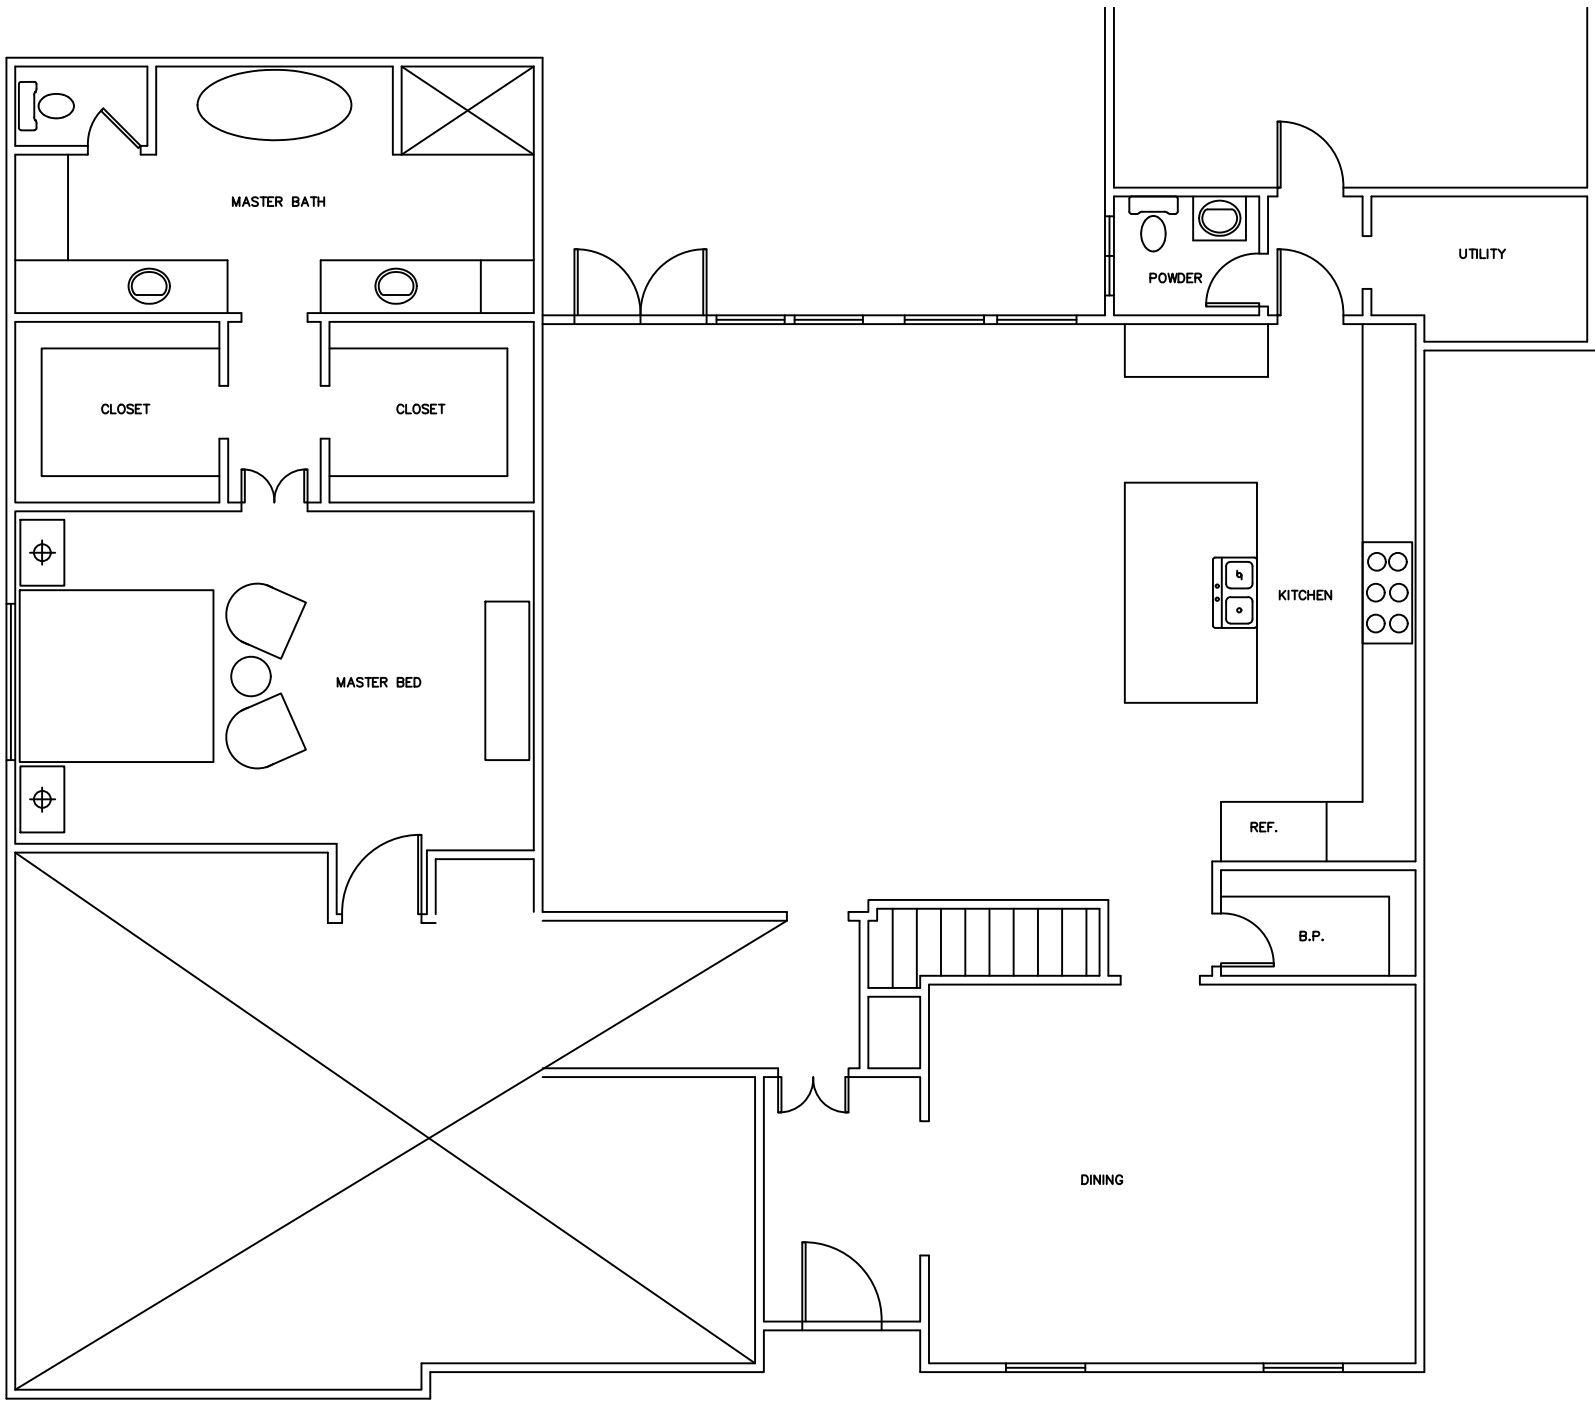

REMODEL FLOOR PLAN

12/19/2022

NOEL CUSTOM REMODELING

Houston, Texas
tori@noelinteriordesign.com

DEL MONTE
FLOOR PLAN

SCALE: NTS

1.0