

LIVING AREA
2334 sq ft

1st Floor

FLOOR PLAN

NO.	DESCRIPTION	BY	DATE

NO.	DESCRIPTION	BY	DATE

SHEET TITLE:
1ST FLOOR PLAN

PROJECT DESCRIPTION:
**178 BERMUDA CIRCLE
MONTGOMERY, TX 77356**


DRAWINGS PROVIDED BY:
**PROPRIETARY OF
SUGARCREEK BUILDERS**

DATE:
05/14/2017

SCALE:

SHEET:

A-4

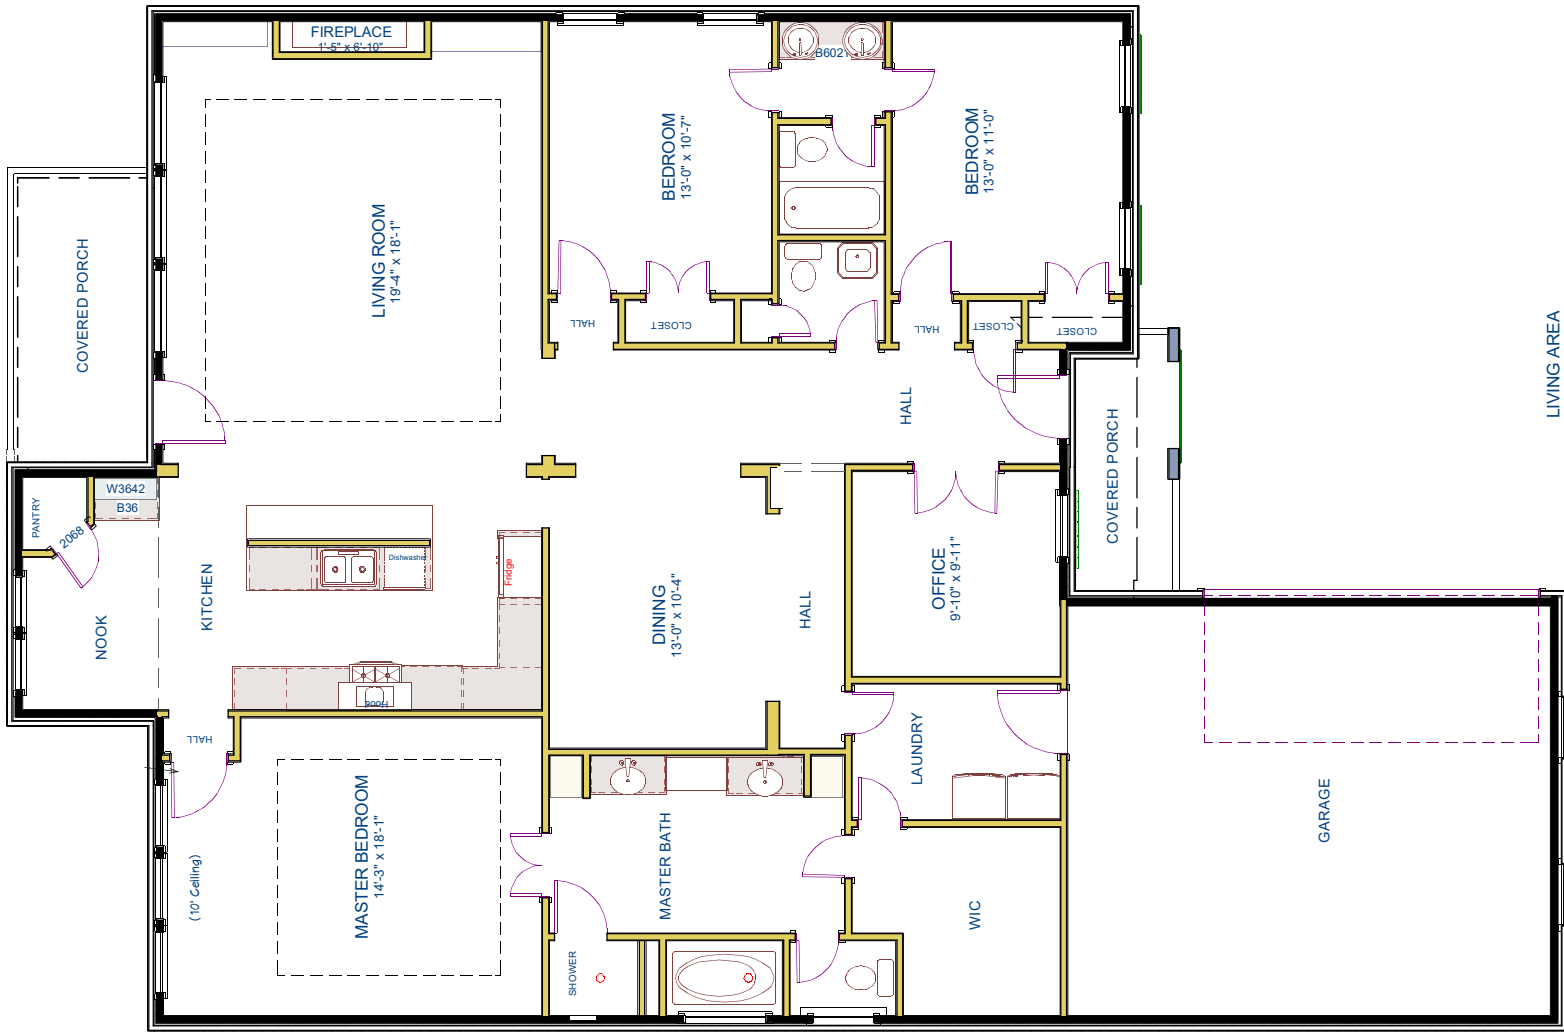

LIVING AREA
2334 sq ft

1st Floor

FLOOR PLAN

--	--	--

NO.	DESCRIPTION	BY	DATE

SHEET TITLE:
1ST FLOOR PLAN

PROJECT DESCRIPTION:
**178 BERMUDA CIRCLE
MONTGOMERY, TX 77356**

DRAWINGS PROVIDED BY:
**PROPRIETARY OF
SUGARCREEK BUILDERS**

DATE:
05/14/2017

SCALE:

SHEET:

A-4