


DISCLAIMER:
 The accuracy of all information on this floor plan is deemed reliable but not guaranteed and should be personally verified through personal inspections or with the appropriate professionals. All dimensions are approximate.

FIRST FLOOR

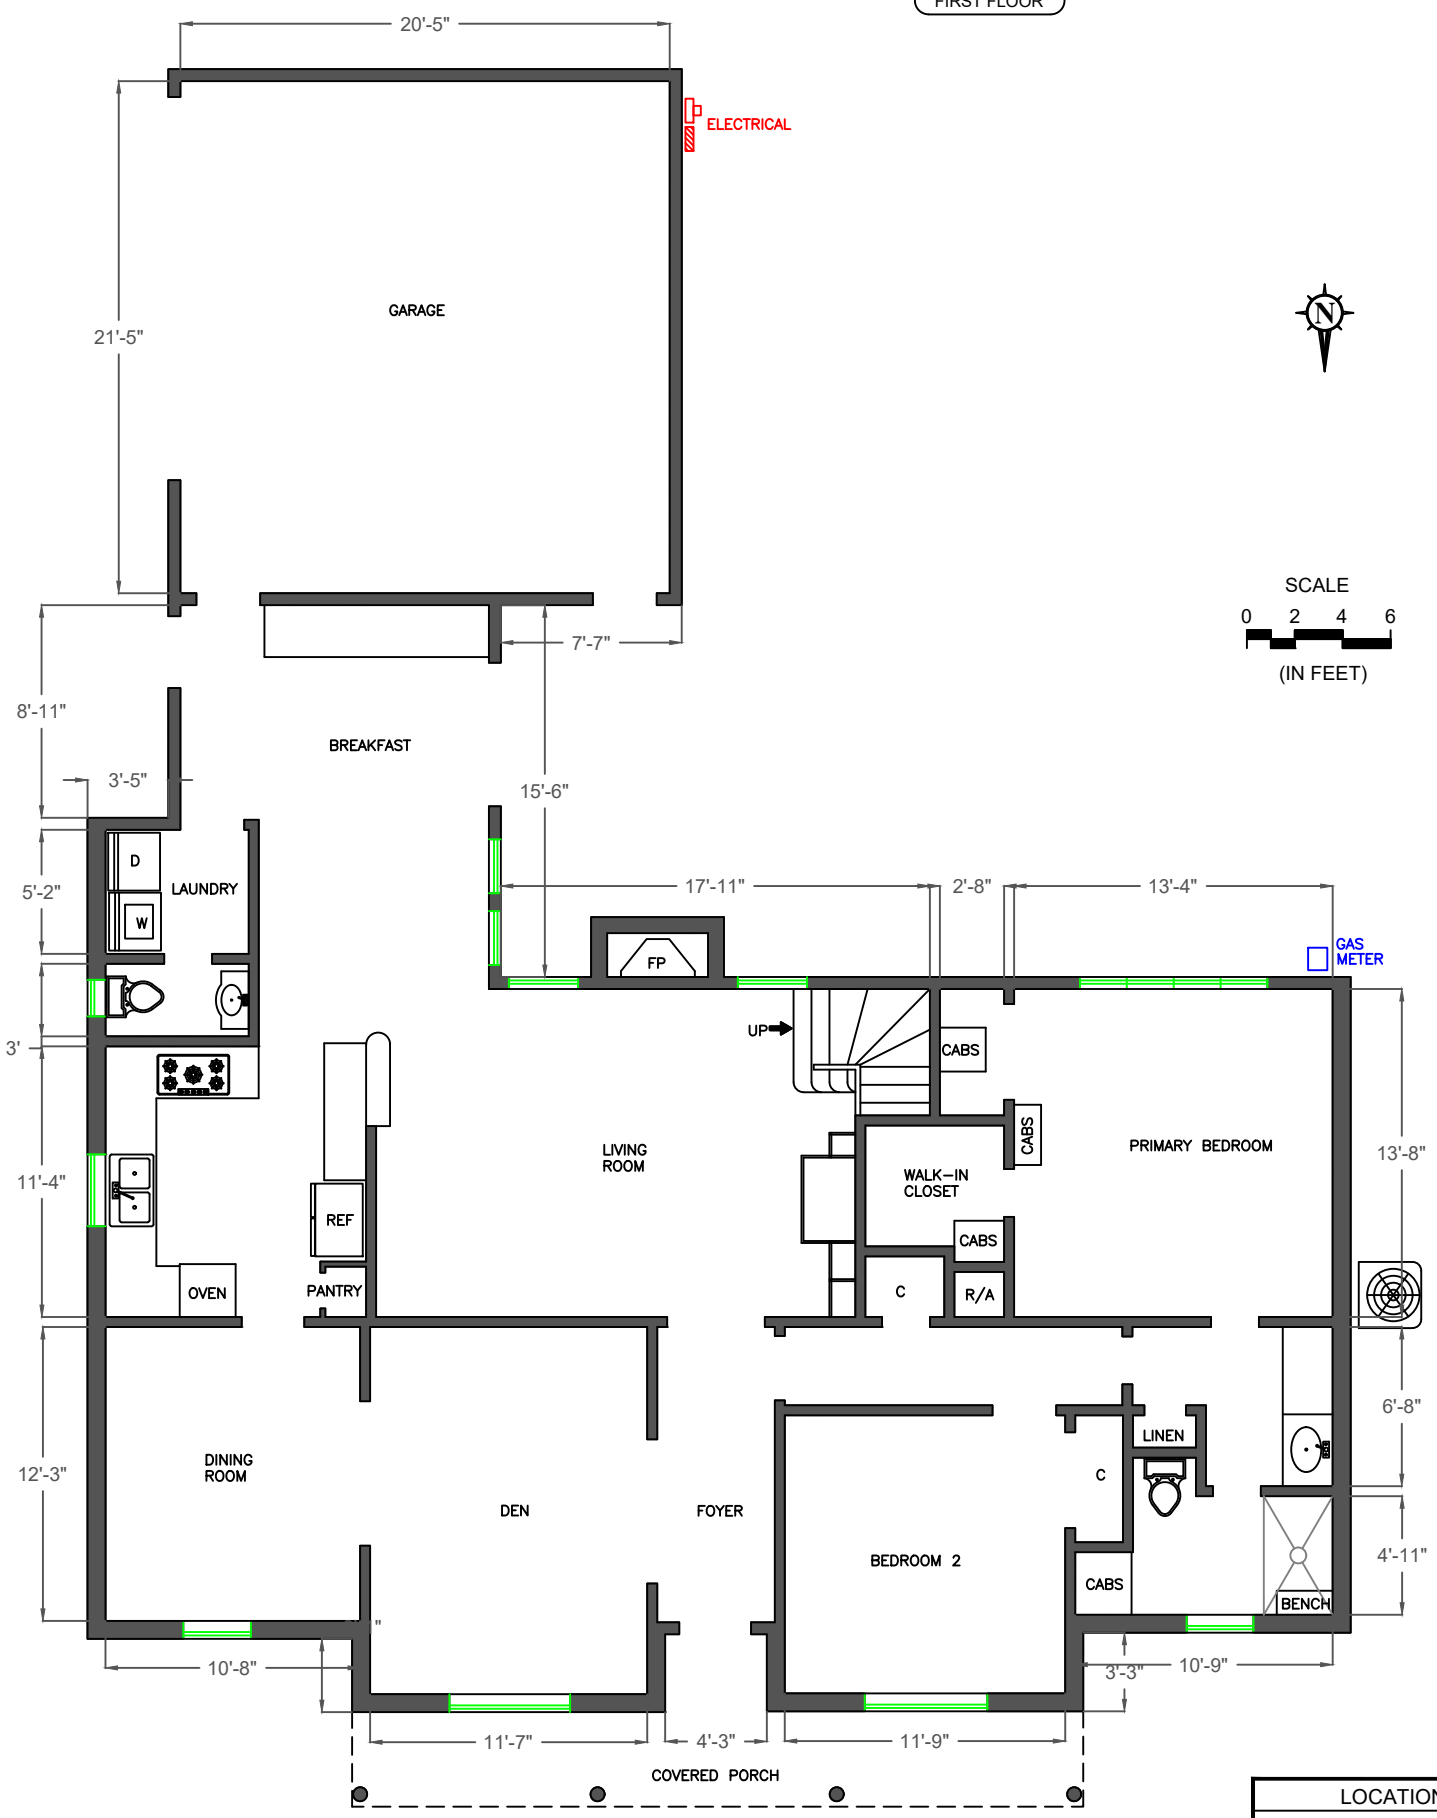

EDWIN REYES DRAFTING SERVICES
 713-705-6812 CELL / edreyes7@yahoo.com

ALL DIMENSIONS APPROX.

LEGAL DESCRIPTION:
 LT 28 BLK 9
 FONN VILLAS SEC 5

LOCATION:
 PROPERTY FOR SALE
 12603 BARRYKNOLL LANE
 HOUSTON, TEXAS 77024
 DRAWING NO: 001
 DATE: 05/16/2023
 APPROX. SQ. FT. = 1,778