


DISCLAIMER:
 The accuracy of all information on this floor plan is deemed reliable but not guaranteed and should be personally verified through personal inspections or with the appropriate professionals. All dimensions are approximate.

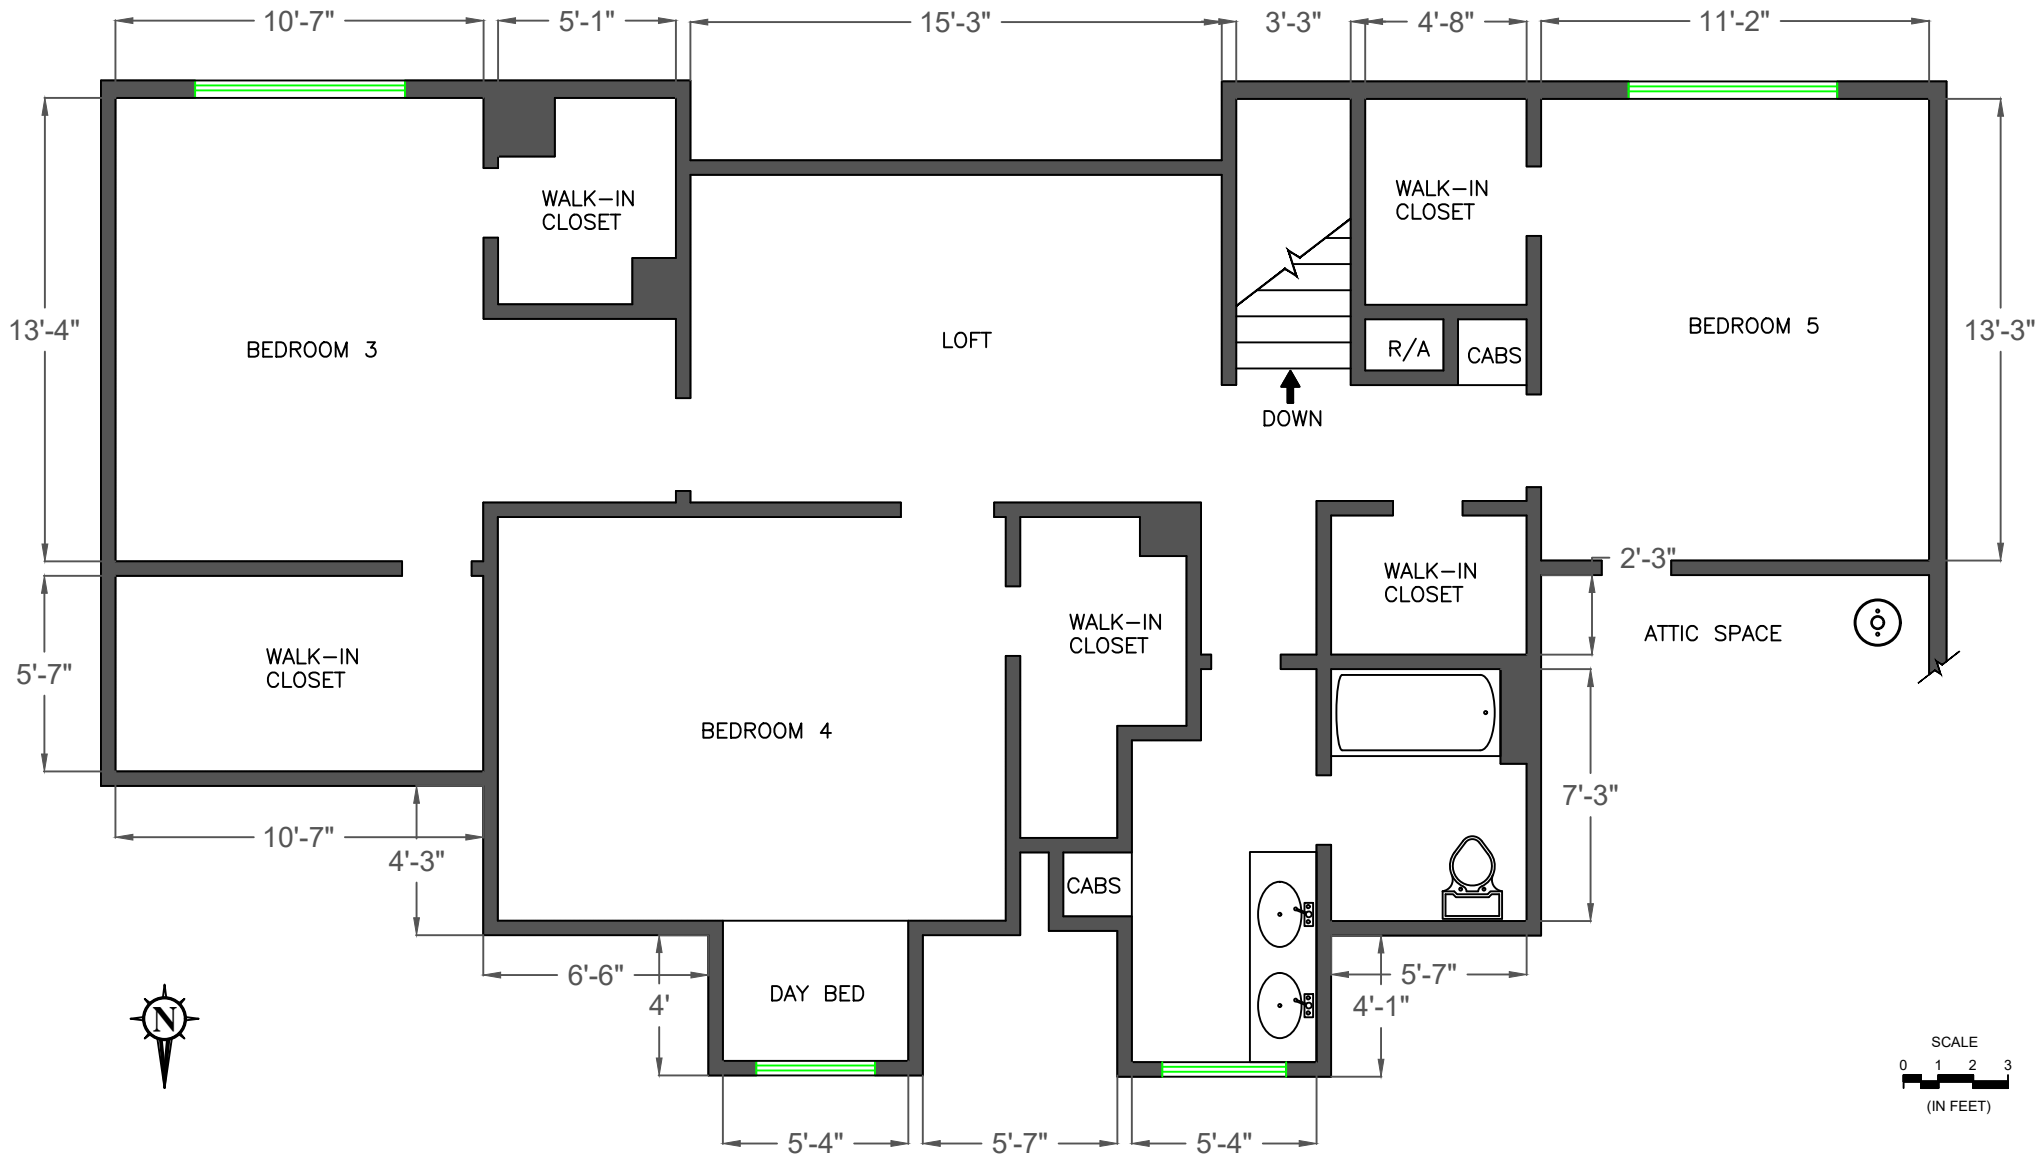

SECOND FLOOR



EDWIN REYES DRAFTING SERVICES
 713-705-6812 CELL / edreyes7@yahoo.com

ALL DIMENSIONS APPROX.

LEGAL DESCRIPTION: LT 28 BLK 9 FONN VILLAS SEC 5	LOCATION: PROPERTY FOR SALE 12603 BARRYKNOLL LANE HOUSTON, TEXAS 77024 DRAWING NO: 002 DATE: 05/16/2023
	APPROX. SQ. FT. = 1,149