

DATE PLOTTED: Monday, April 18, 2022


A2

SECOND FLOOR PLAN

XX/XX/XX  
 REVISION DATE  
 XX/XX/XX  
 FINAL DATE  
 DRAWN BY  
 SOLD BY


AREAS	
Heated	2537 SQFT
Porch	837
Total	3374



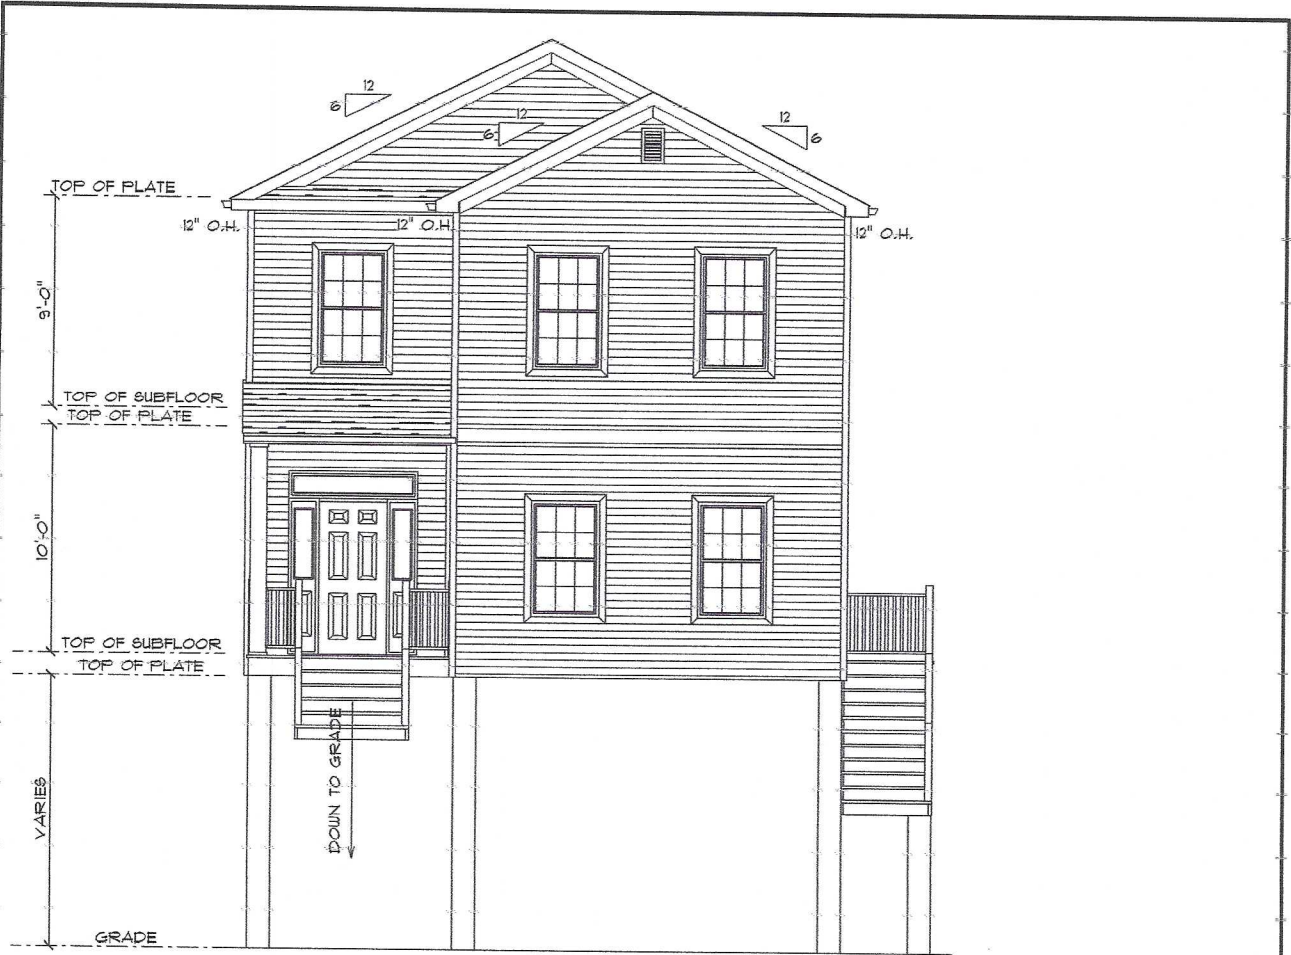

**FRONT ELEVATION**

SCALE: 3/16" = 1'-0"

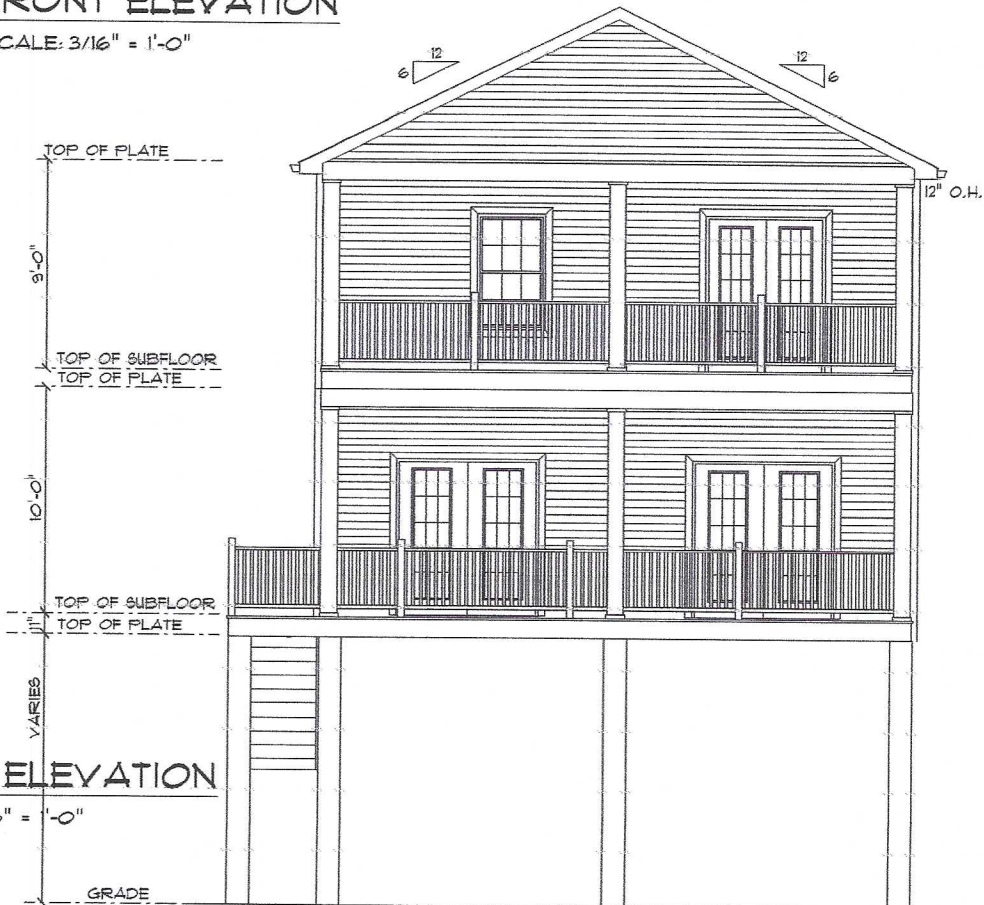

**REAR ELEVATION**


SCALE: 3/16" = 1'-0"

DATE PLOTTED: Monday, April 18, 2022

A3

FRONT & REAR ELEVATIONS

XX/XX/XX  
REVISION DATE  
XX/XX/XX  
FINAL DATE  
DRAWN BY:  
SCALE BY:

 

AREAS	
Heated	2531 SQFT
Porch	837
Total	3374