

**h OFFICE OF
 design**



DATE: 09/16/20

THESE DRAWINGS AND SPECIFICATIONS AS INSTRUMENTS OF SERVICE ARE AND SHALL REMAIN THE PROPERTY OF H OFFICE OF DESIGN, LLC. THEY ARE NOT TO BE USED ON OTHER PROJECTS OR EXTENSION TO THIS PROJECT WITHOUT EXPRESS WRITTEN CONSENT FROM H OFFICE OF DESIGN, LLC.
 ©2020 H Office Of Design, PLLC

247 JULIA ST.
 HOUSTON, TX
 77022

PROJECT NUMBER: XXXXXXXX


ISSUES/REVISIONS:
 1. 9/3/21 FOR REGULATORY APPROVAL

SHEET TITLE:
BUILDING ELEVATIONS

SHEET:
A3.11




C3 SOUTH ELEVATION
 SCALE: 1/4" = 1'-0"

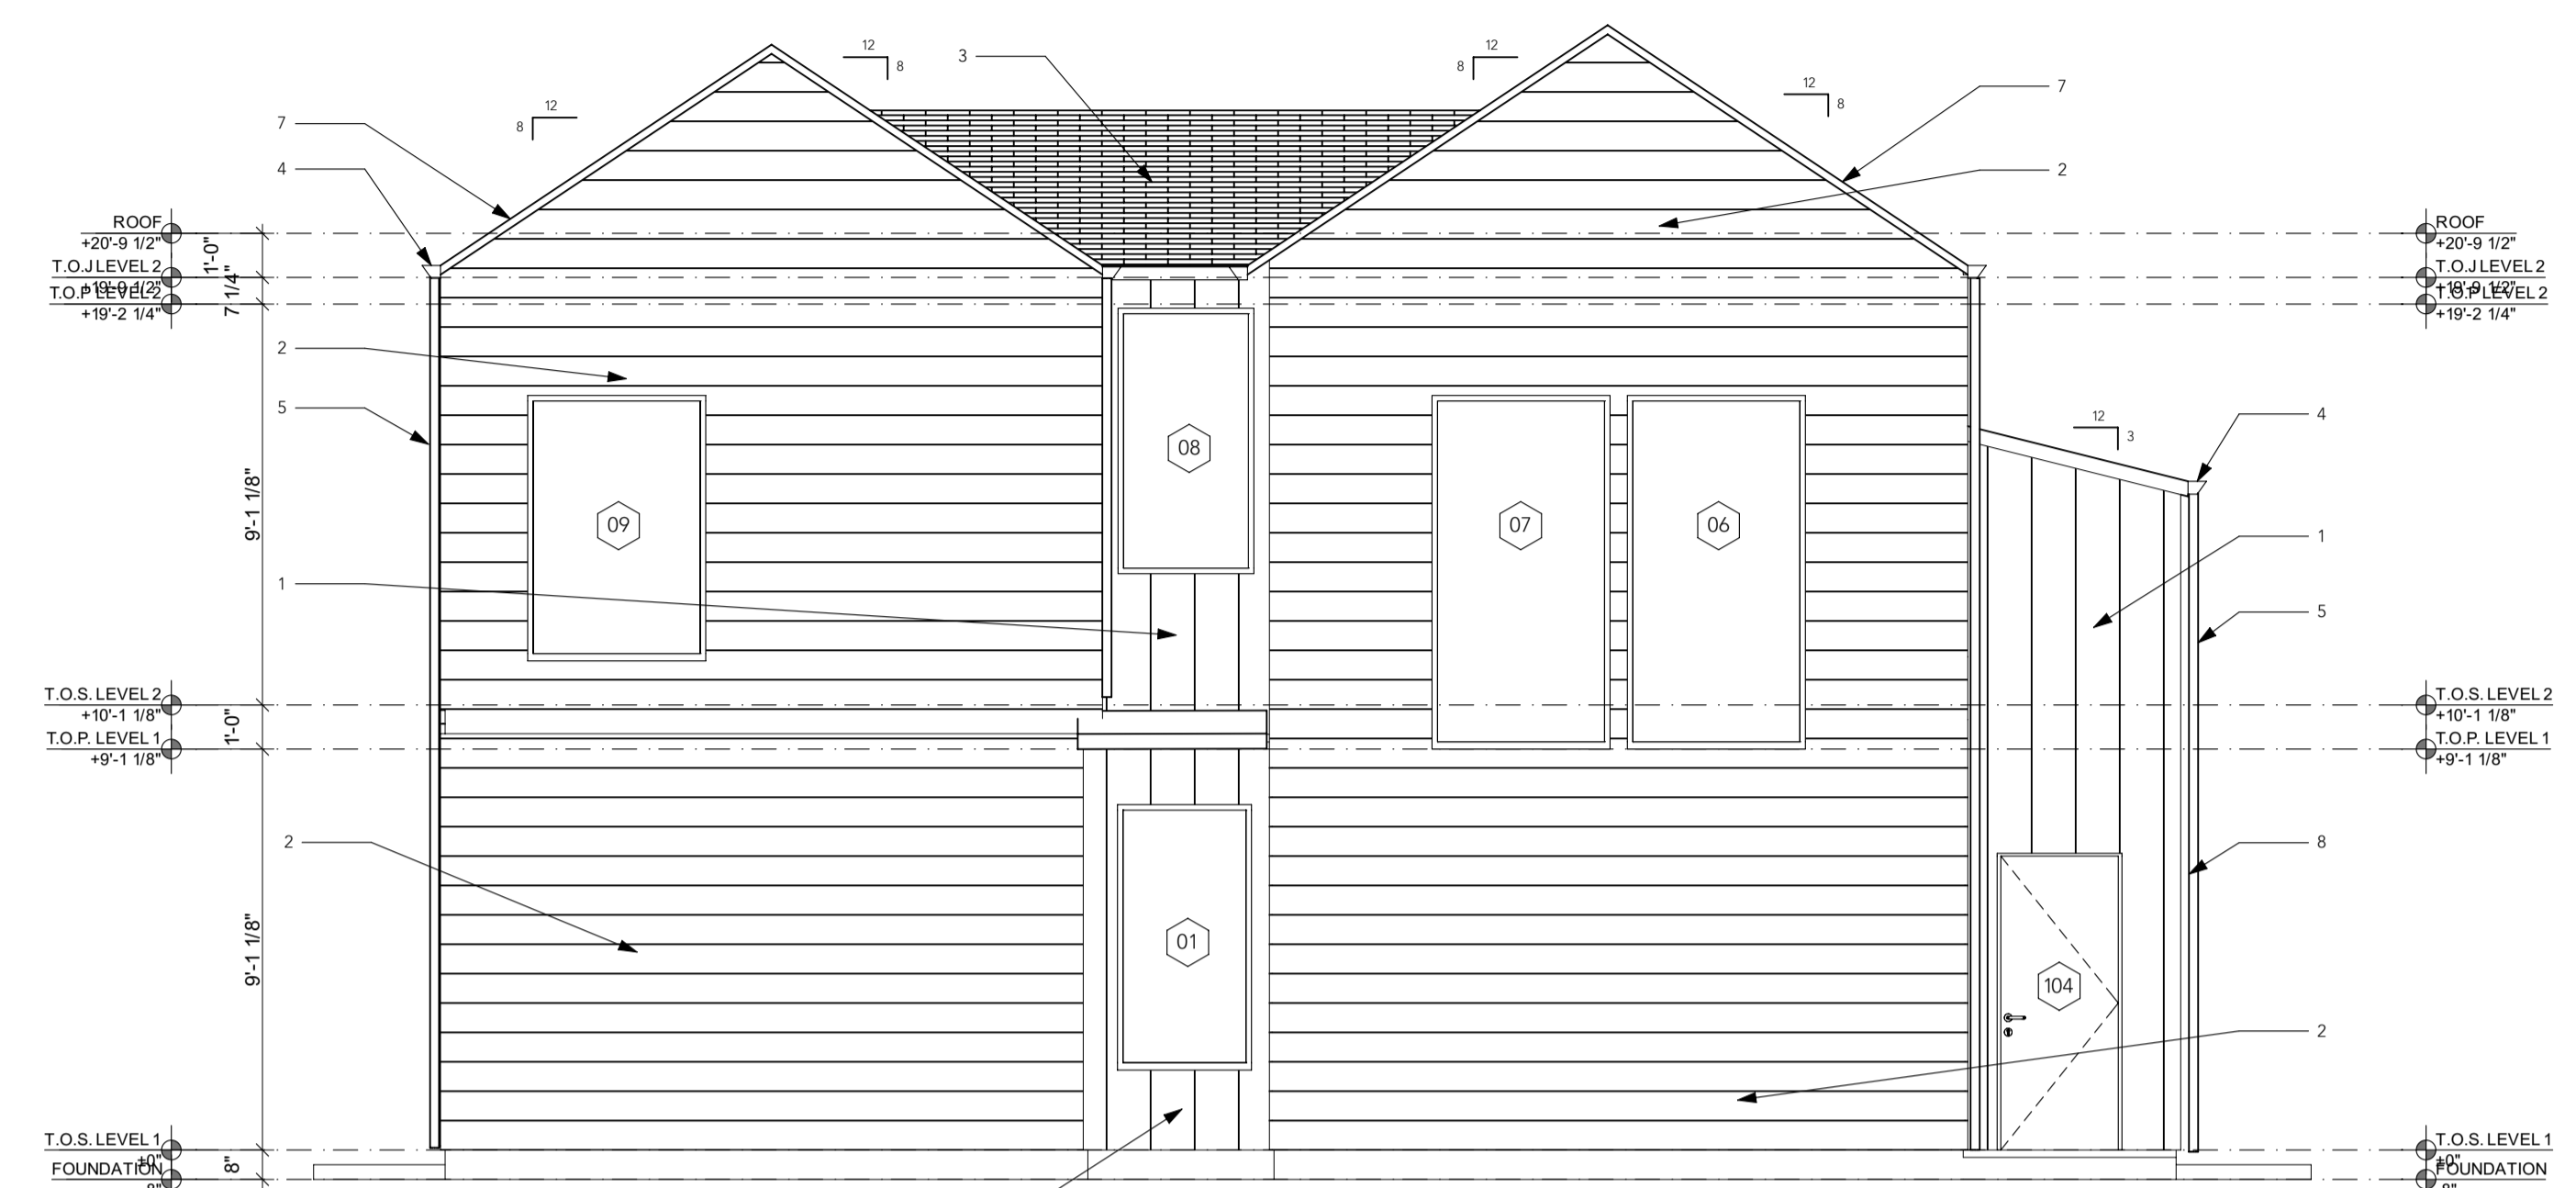


C1 NORTH ELEVATION
 SCALE: 1/4" = 1'-0"

ELEVATIONS LEGEND

1. HARDIE BOARD & BATTEN VERTICAL SIDING, PAINTED
2. HARDIE BOARD LAP SIDING, PAINTED
3. COMPOSITION SHINGLE ROOF
4. ALUMINUM GUTTER, PAINTED
5. ALUMINUM DOWNSPOUT, PAINTED
6. METAL GUARD RAIL, PAINTED
7. HARDIE FASCIA, SMOOTH
8. TAMLYN EXTERIOR CORNER XOCX78

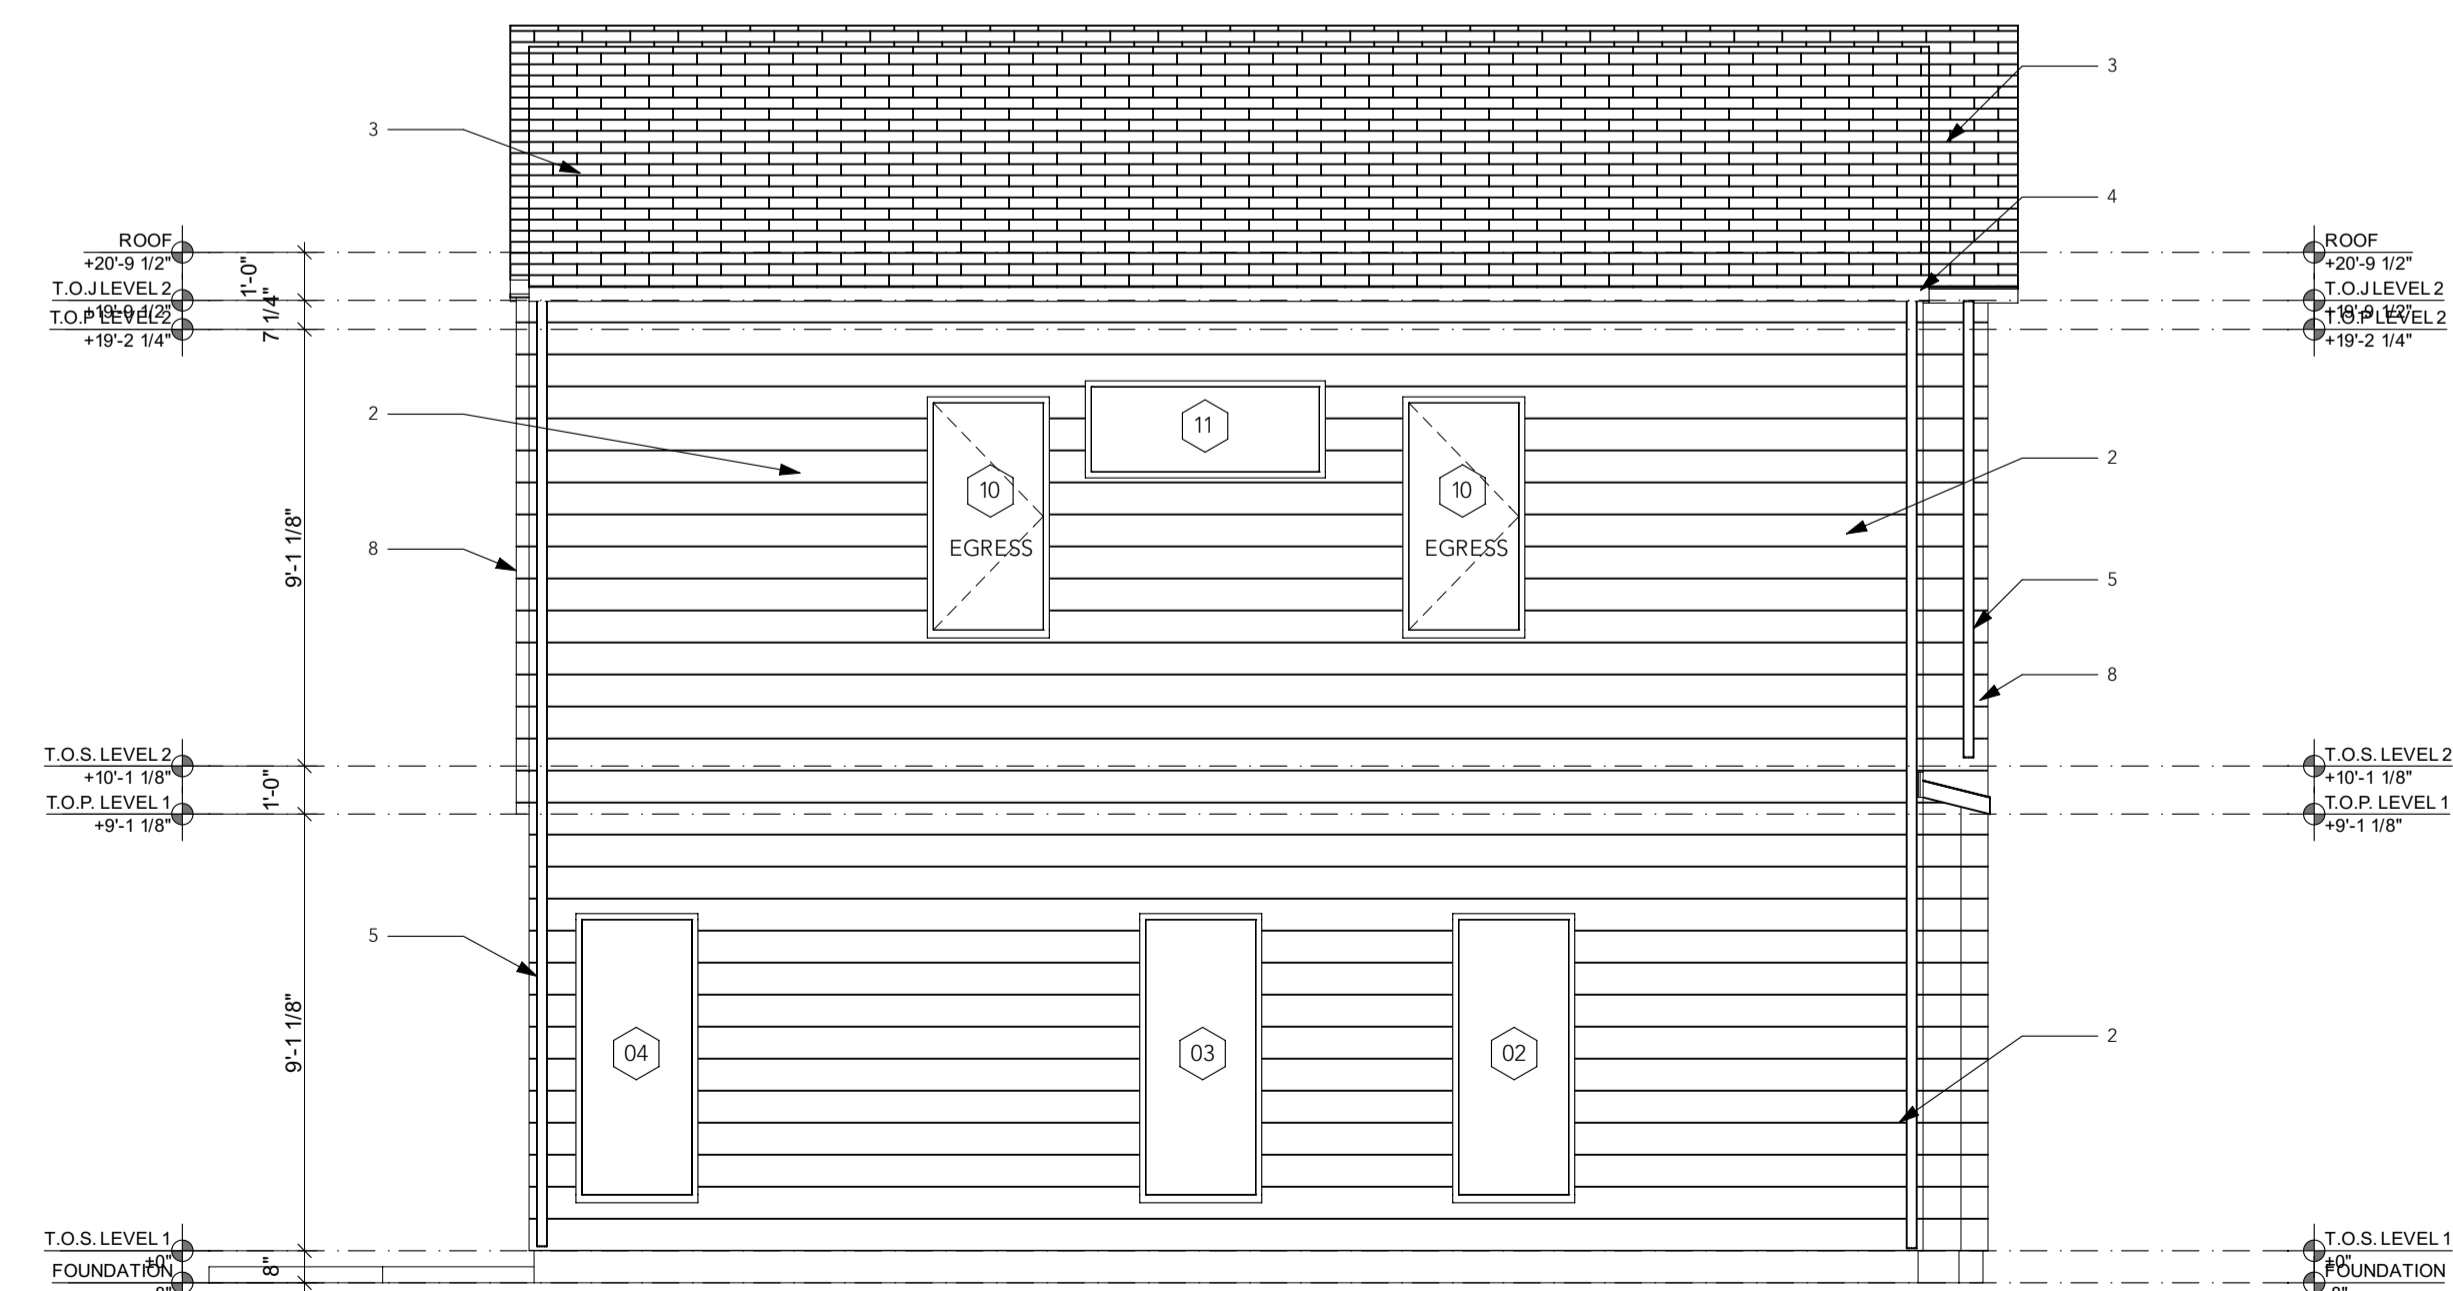

A3 EAST ELEVATION
 SCALE: 1/4" = 1'-0"

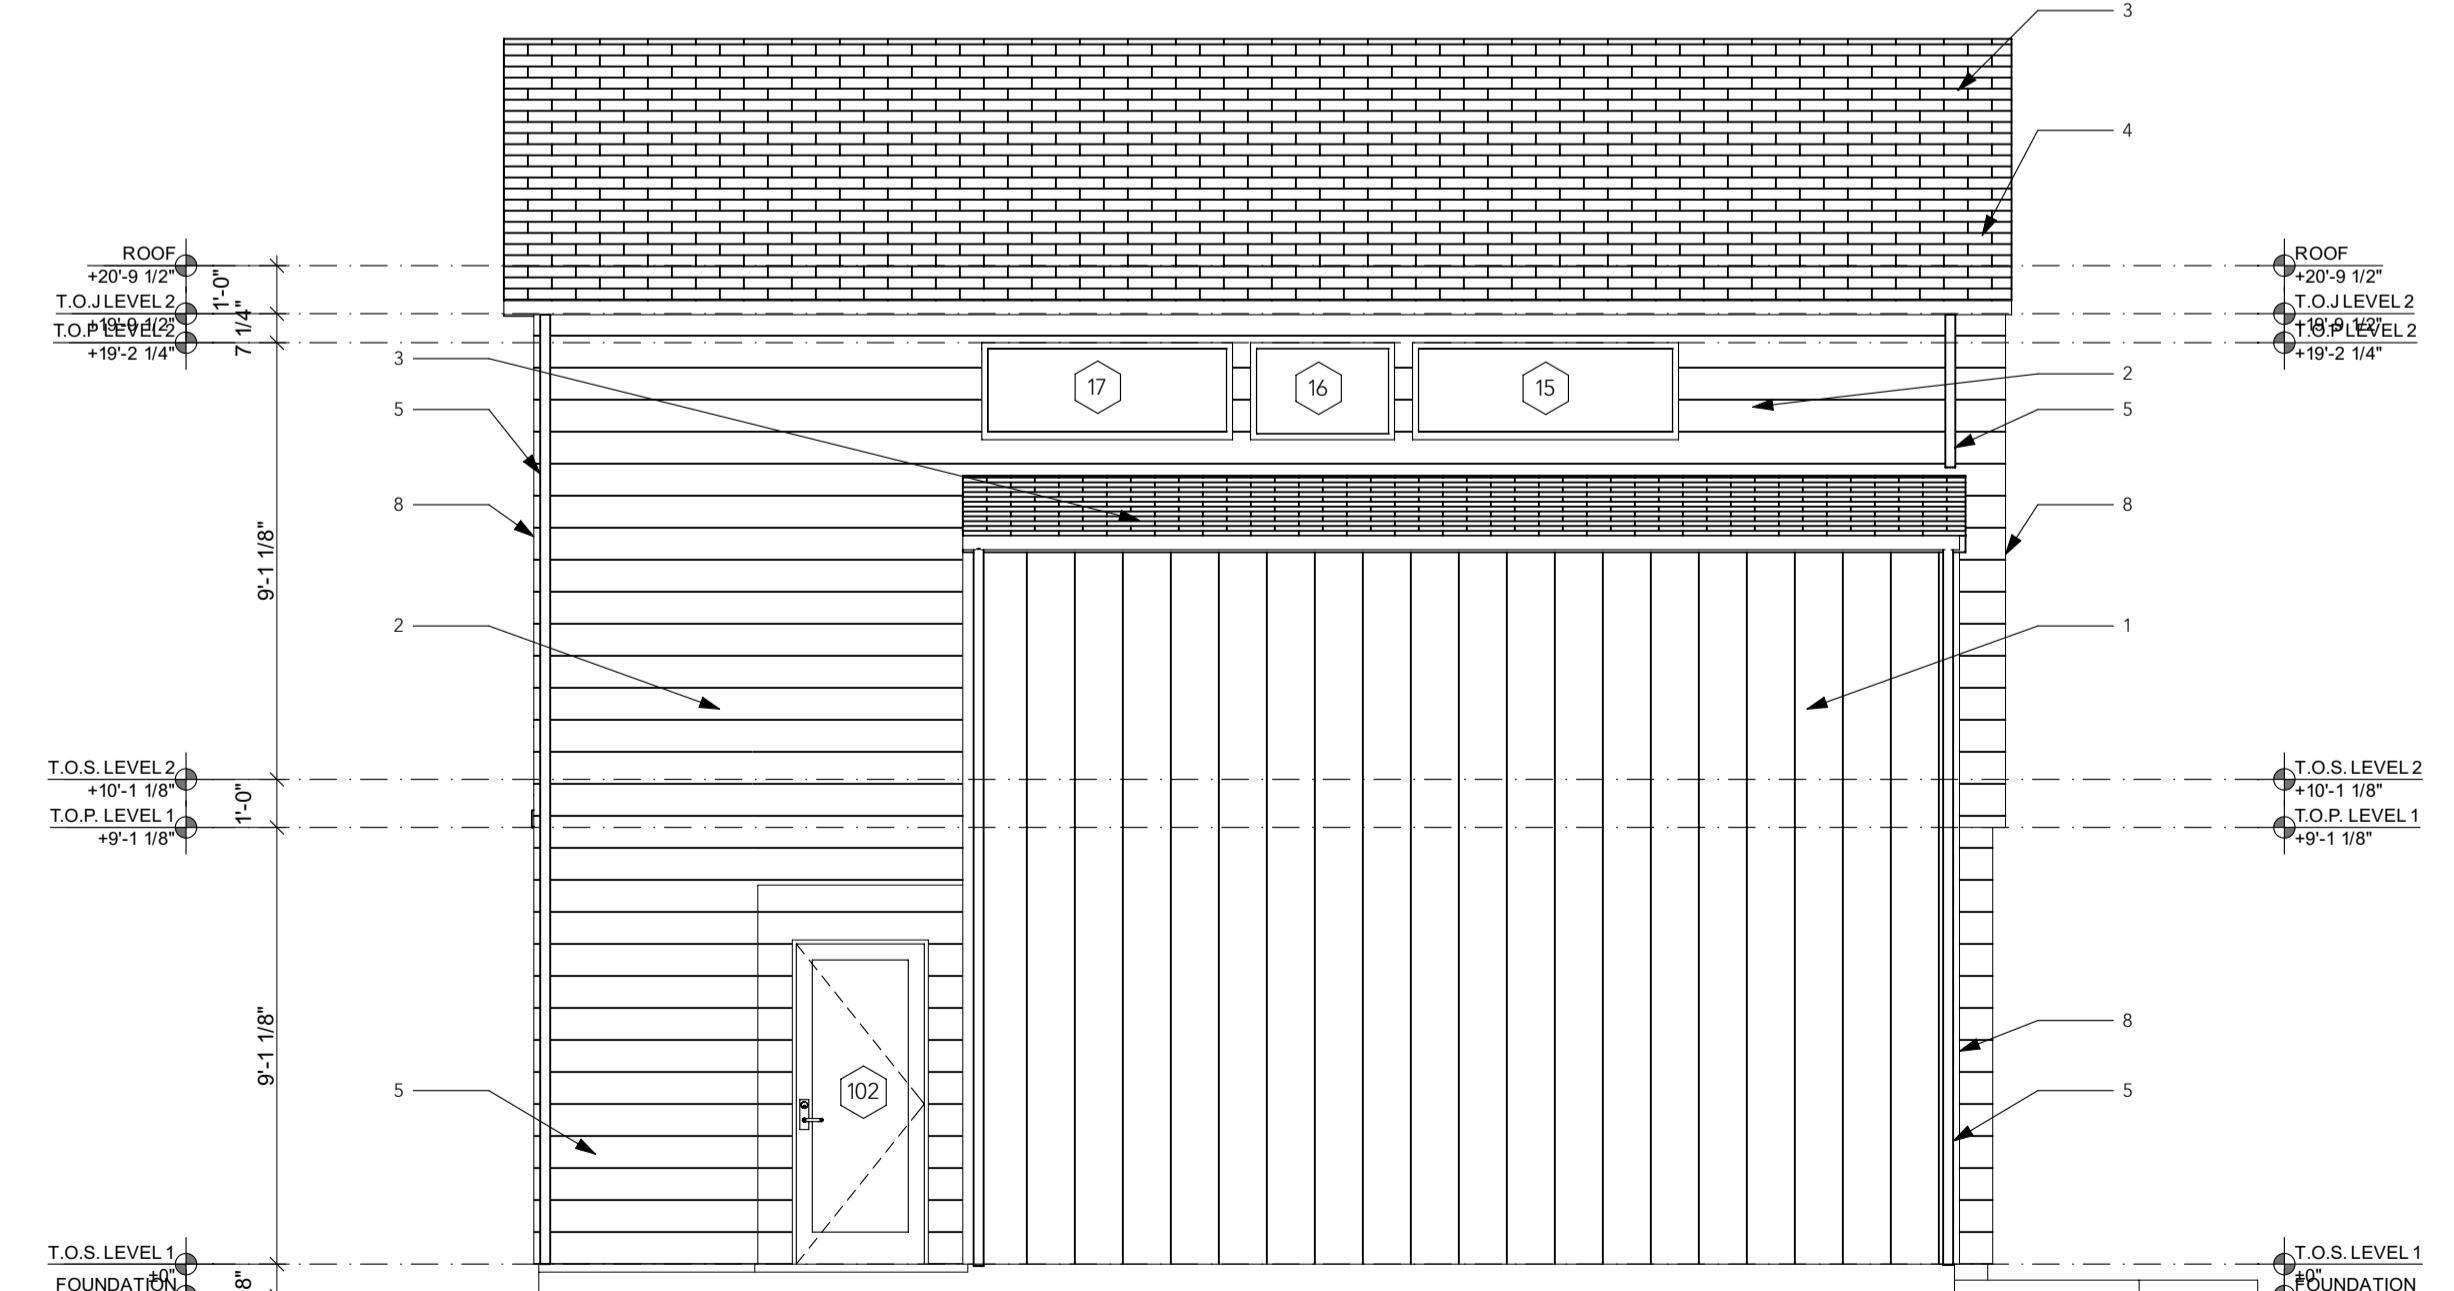

A1 WEST ELEVATION
 SCALE: 1/4" = 1'-0"