

h OFFICE OF
 design



DATE: 08/16/20

THESE DRAWINGS AND SPECIFICATIONS AS INSTRUMENTS OF SERVICE ARE AND SHALL REMAIN THE PROPERTY OF H OFFICE OF DESIGN, LLC. THEY ARE NOT TO BE USED ON OTHER PROJECTS OR EXTENSION TO THIS PROJECT WITHOUT EXPRESS WRITTEN CONSENT FROM H OFFICE OF DESIGN, LLC.
 ©2020 H Office Of Design, PLLC

249 JULIA ST.
 HOUSTON, TX
 77022


PROJECT NUMBER: XXXXXXXX

ISSUES/REVISIONS:


SHEET TITLE:
 BUILDING ELEVATIONS

SHEET:

A3.11

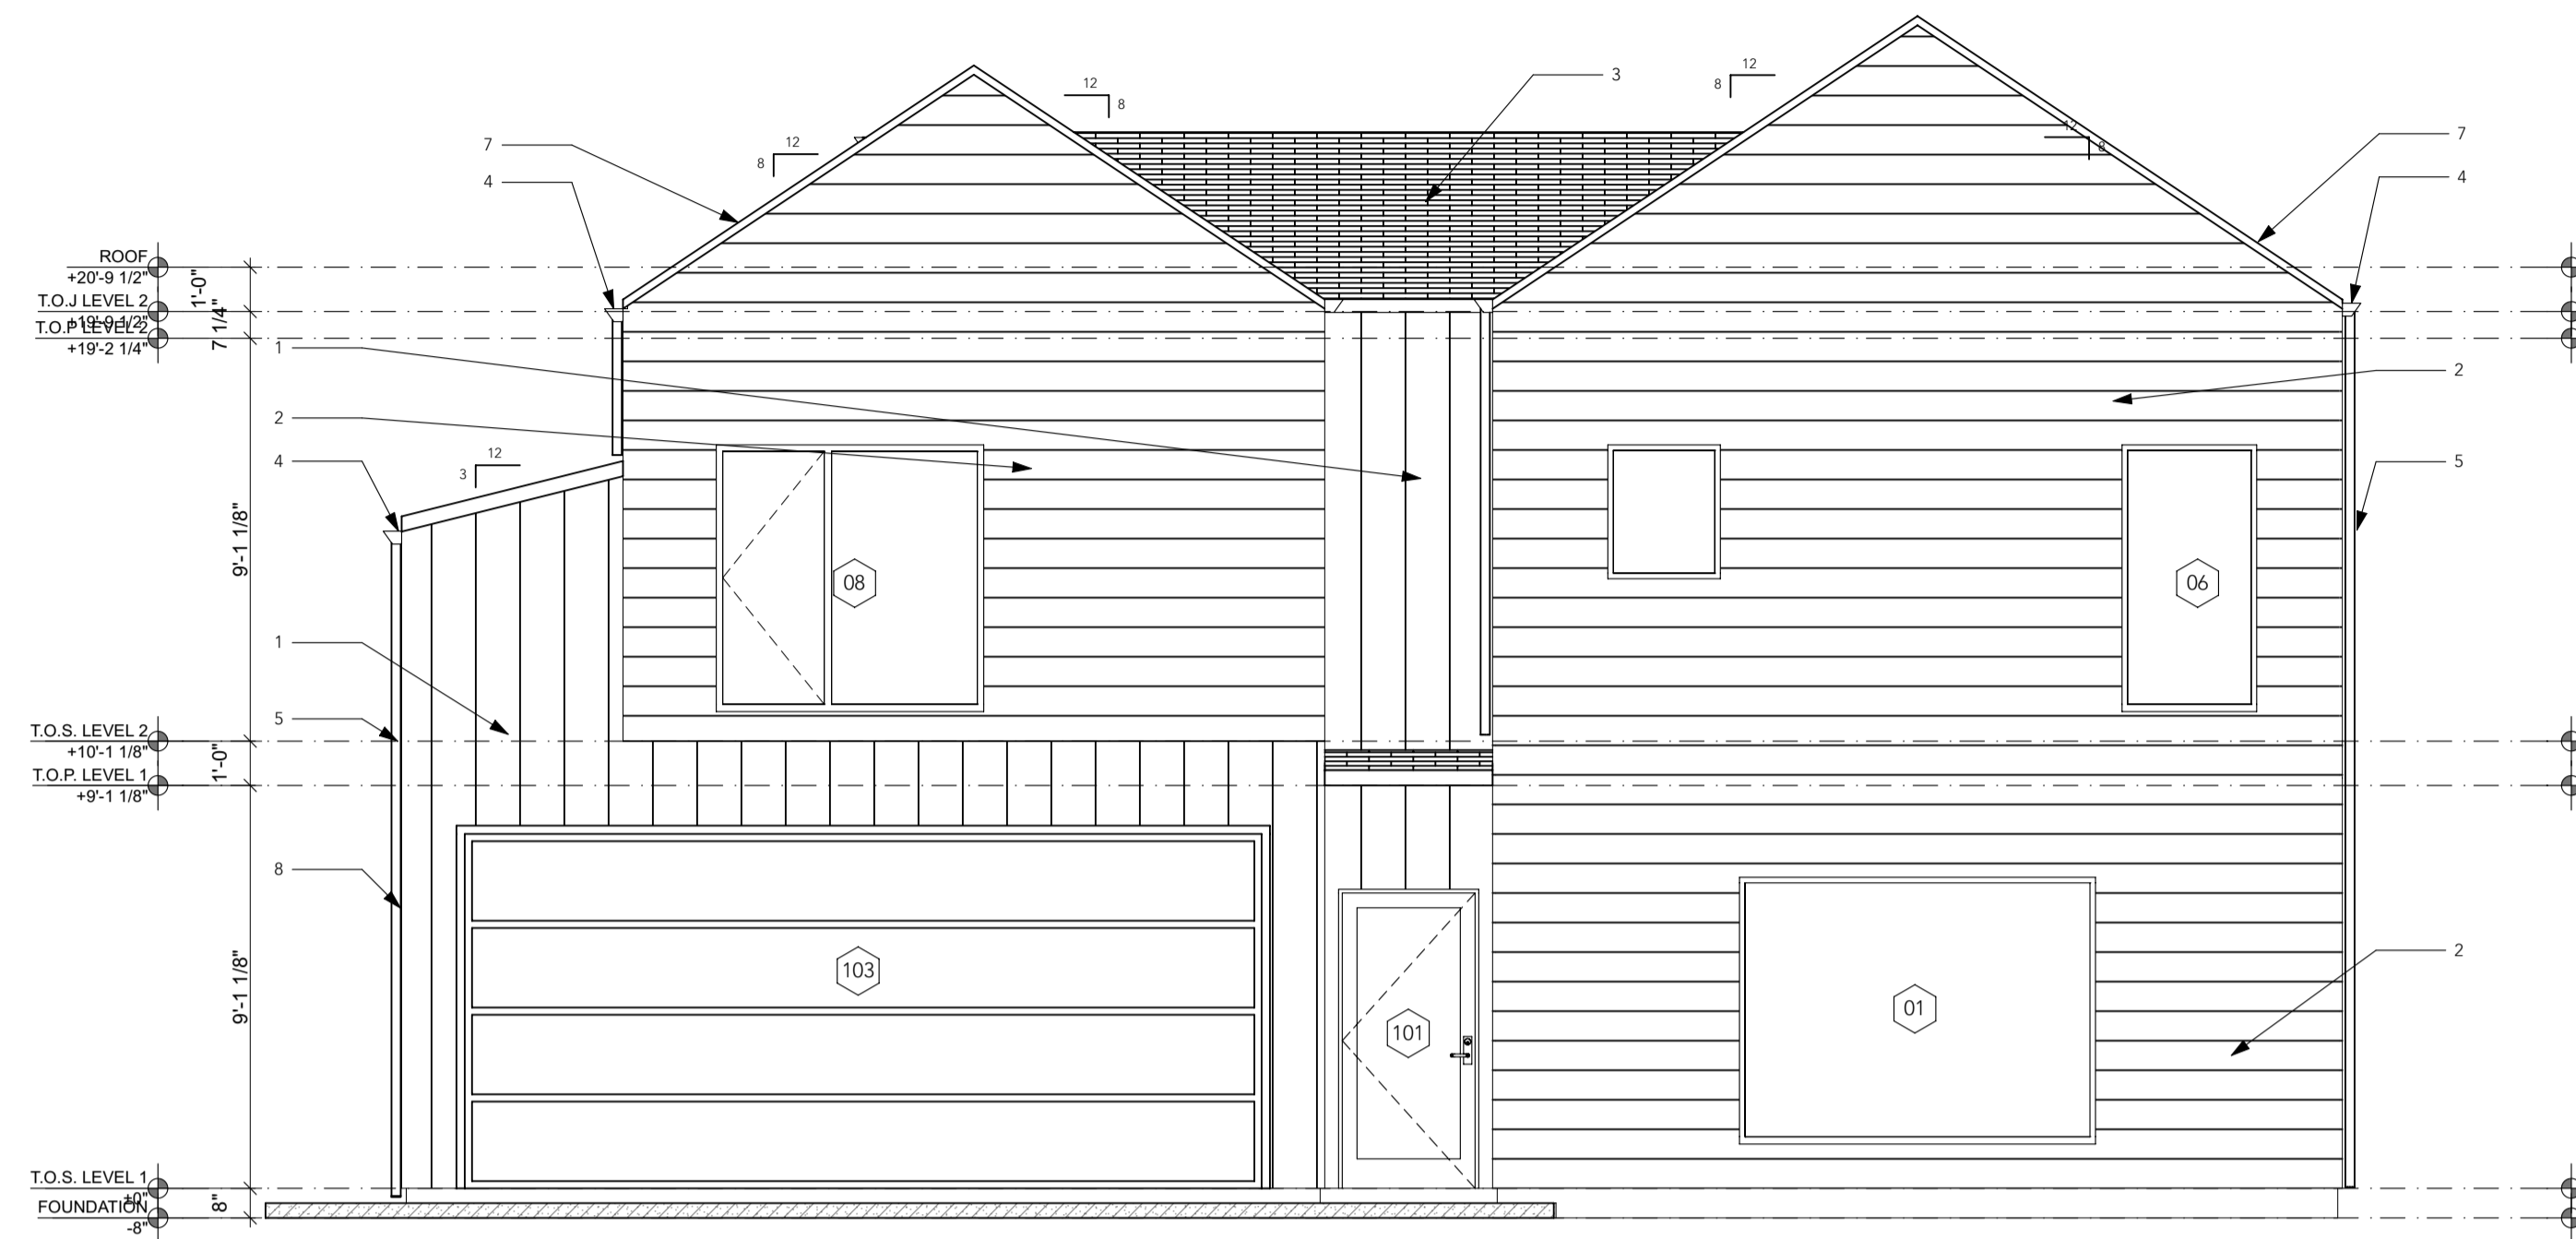


04 SOUTH ELEVATION
 SCALE: 1/4" = 1'-0"

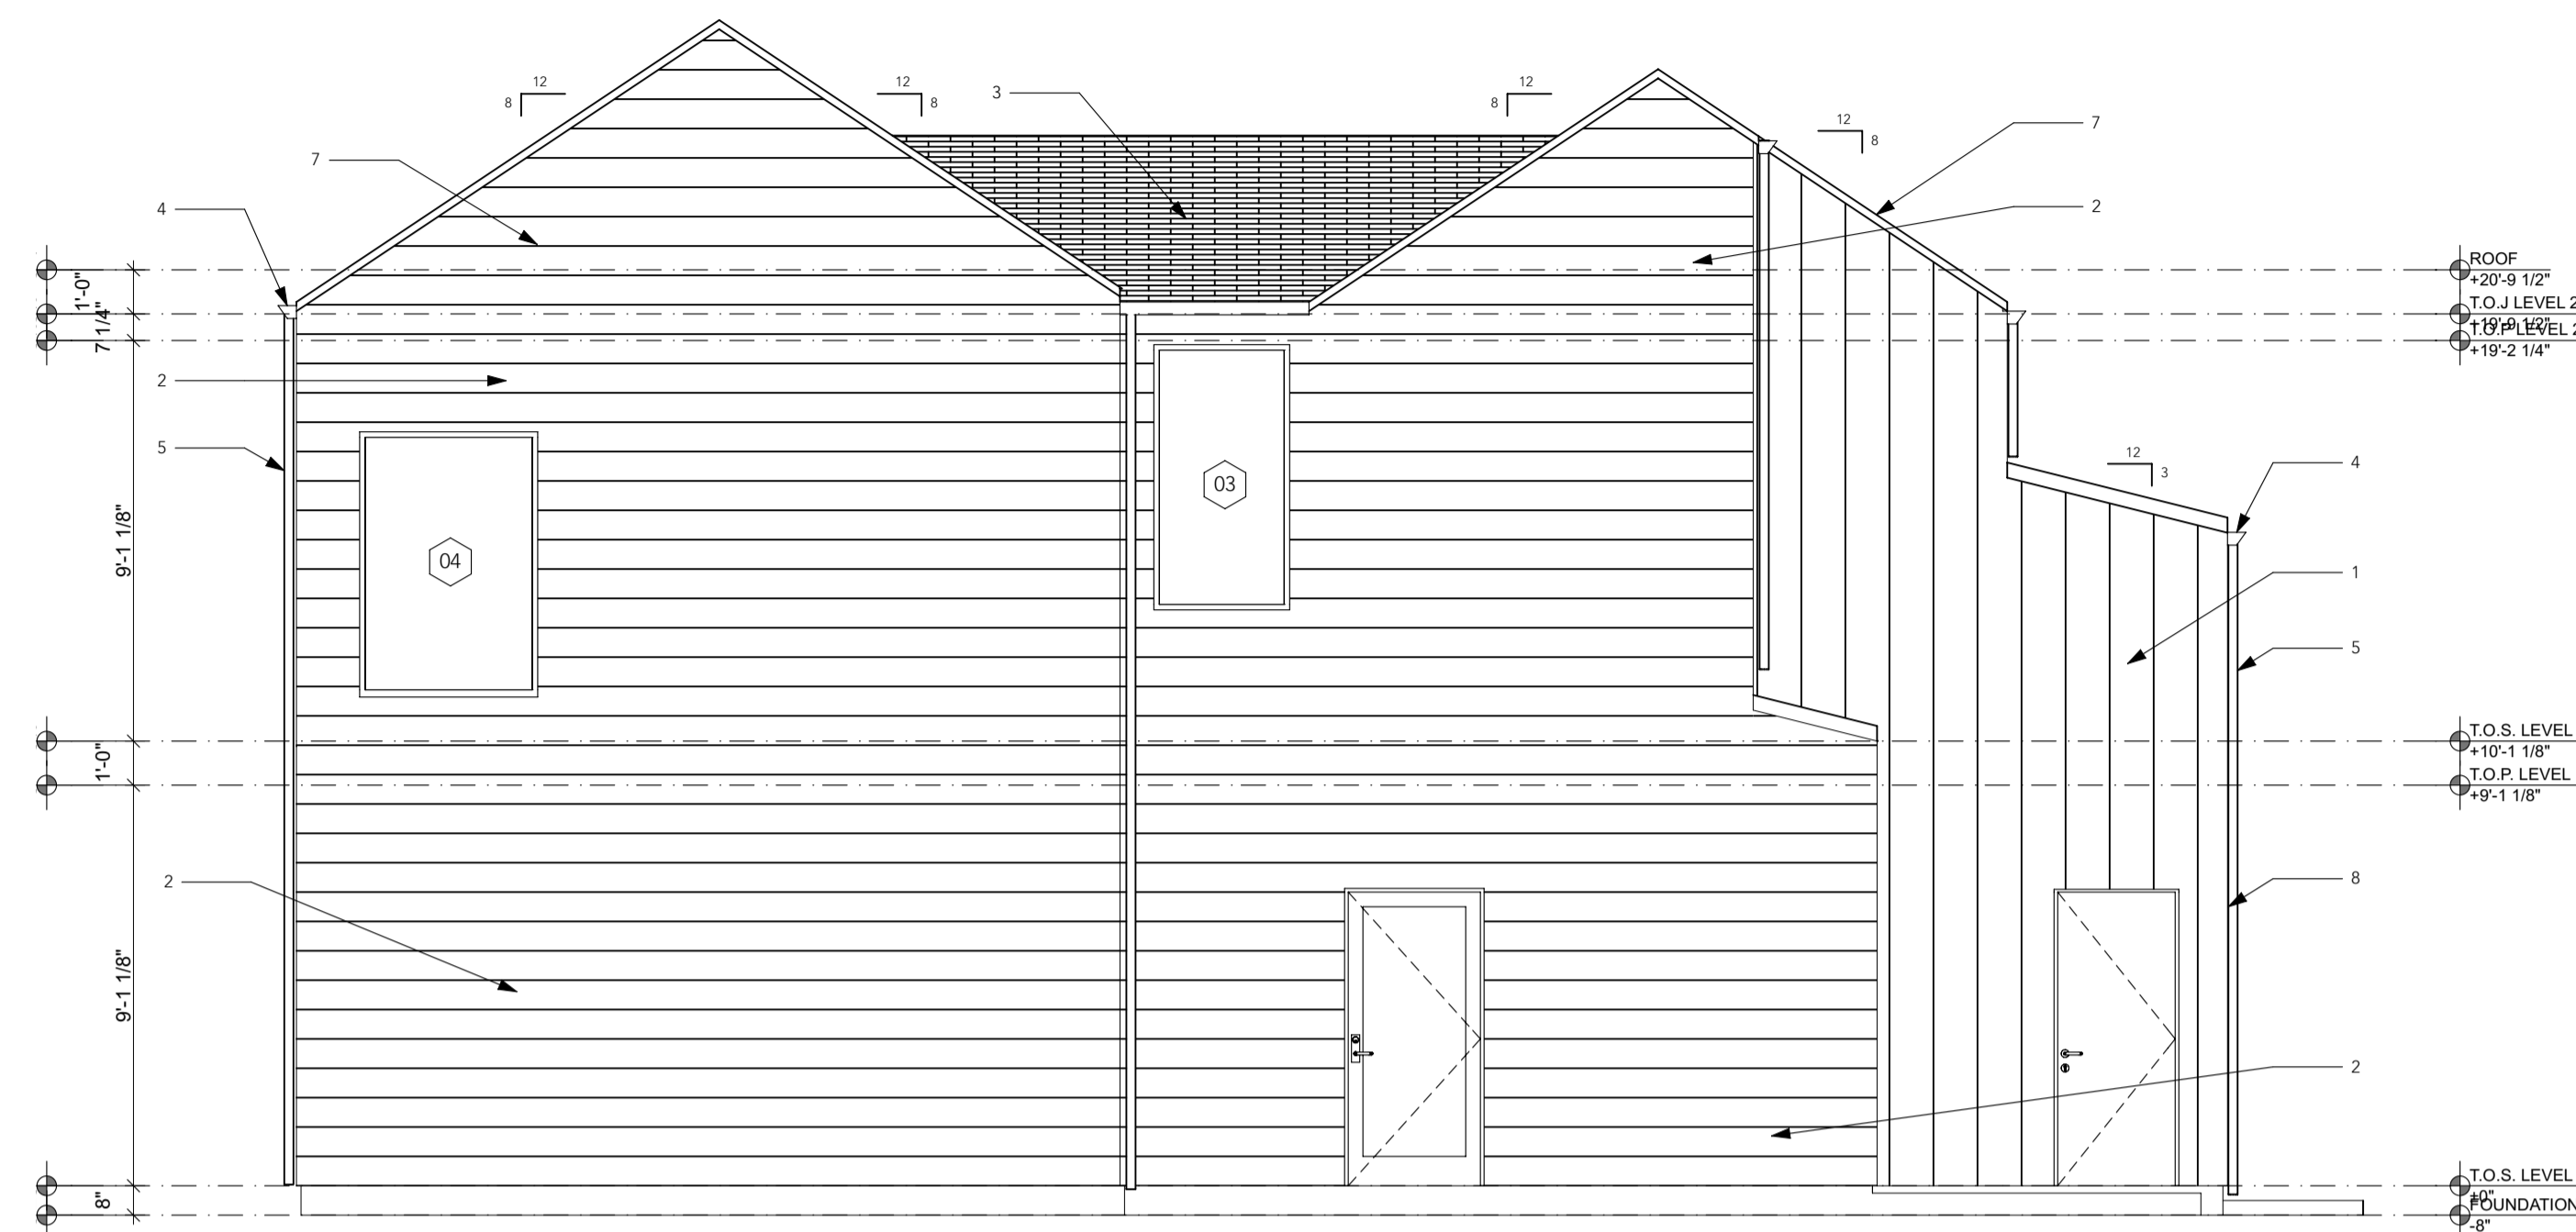


03 NORTH ELEVATION
 SCALE: 1/4" = 1'-0"

ELEVATIONS LEGEND

1. HARDIE BOARD & BATTEN VERTICAL SIDING, PAINTED
2. HARDIE BOARD LAP SIDING, PAINTED
3. COMPOSITION SHINGLE ROOF
4. ALUMINUM GUTTER, PAINTED
5. ALUMINUM DOWNSPOUT, PAINTED
6. METAL GUARD RAIL, PAINTED
7. HARDIE FASCIA, SMOOTH
8. TAMLIN EXTERIOR CORNER XOCX78
9. HARDIE PANEL, SMOOTH

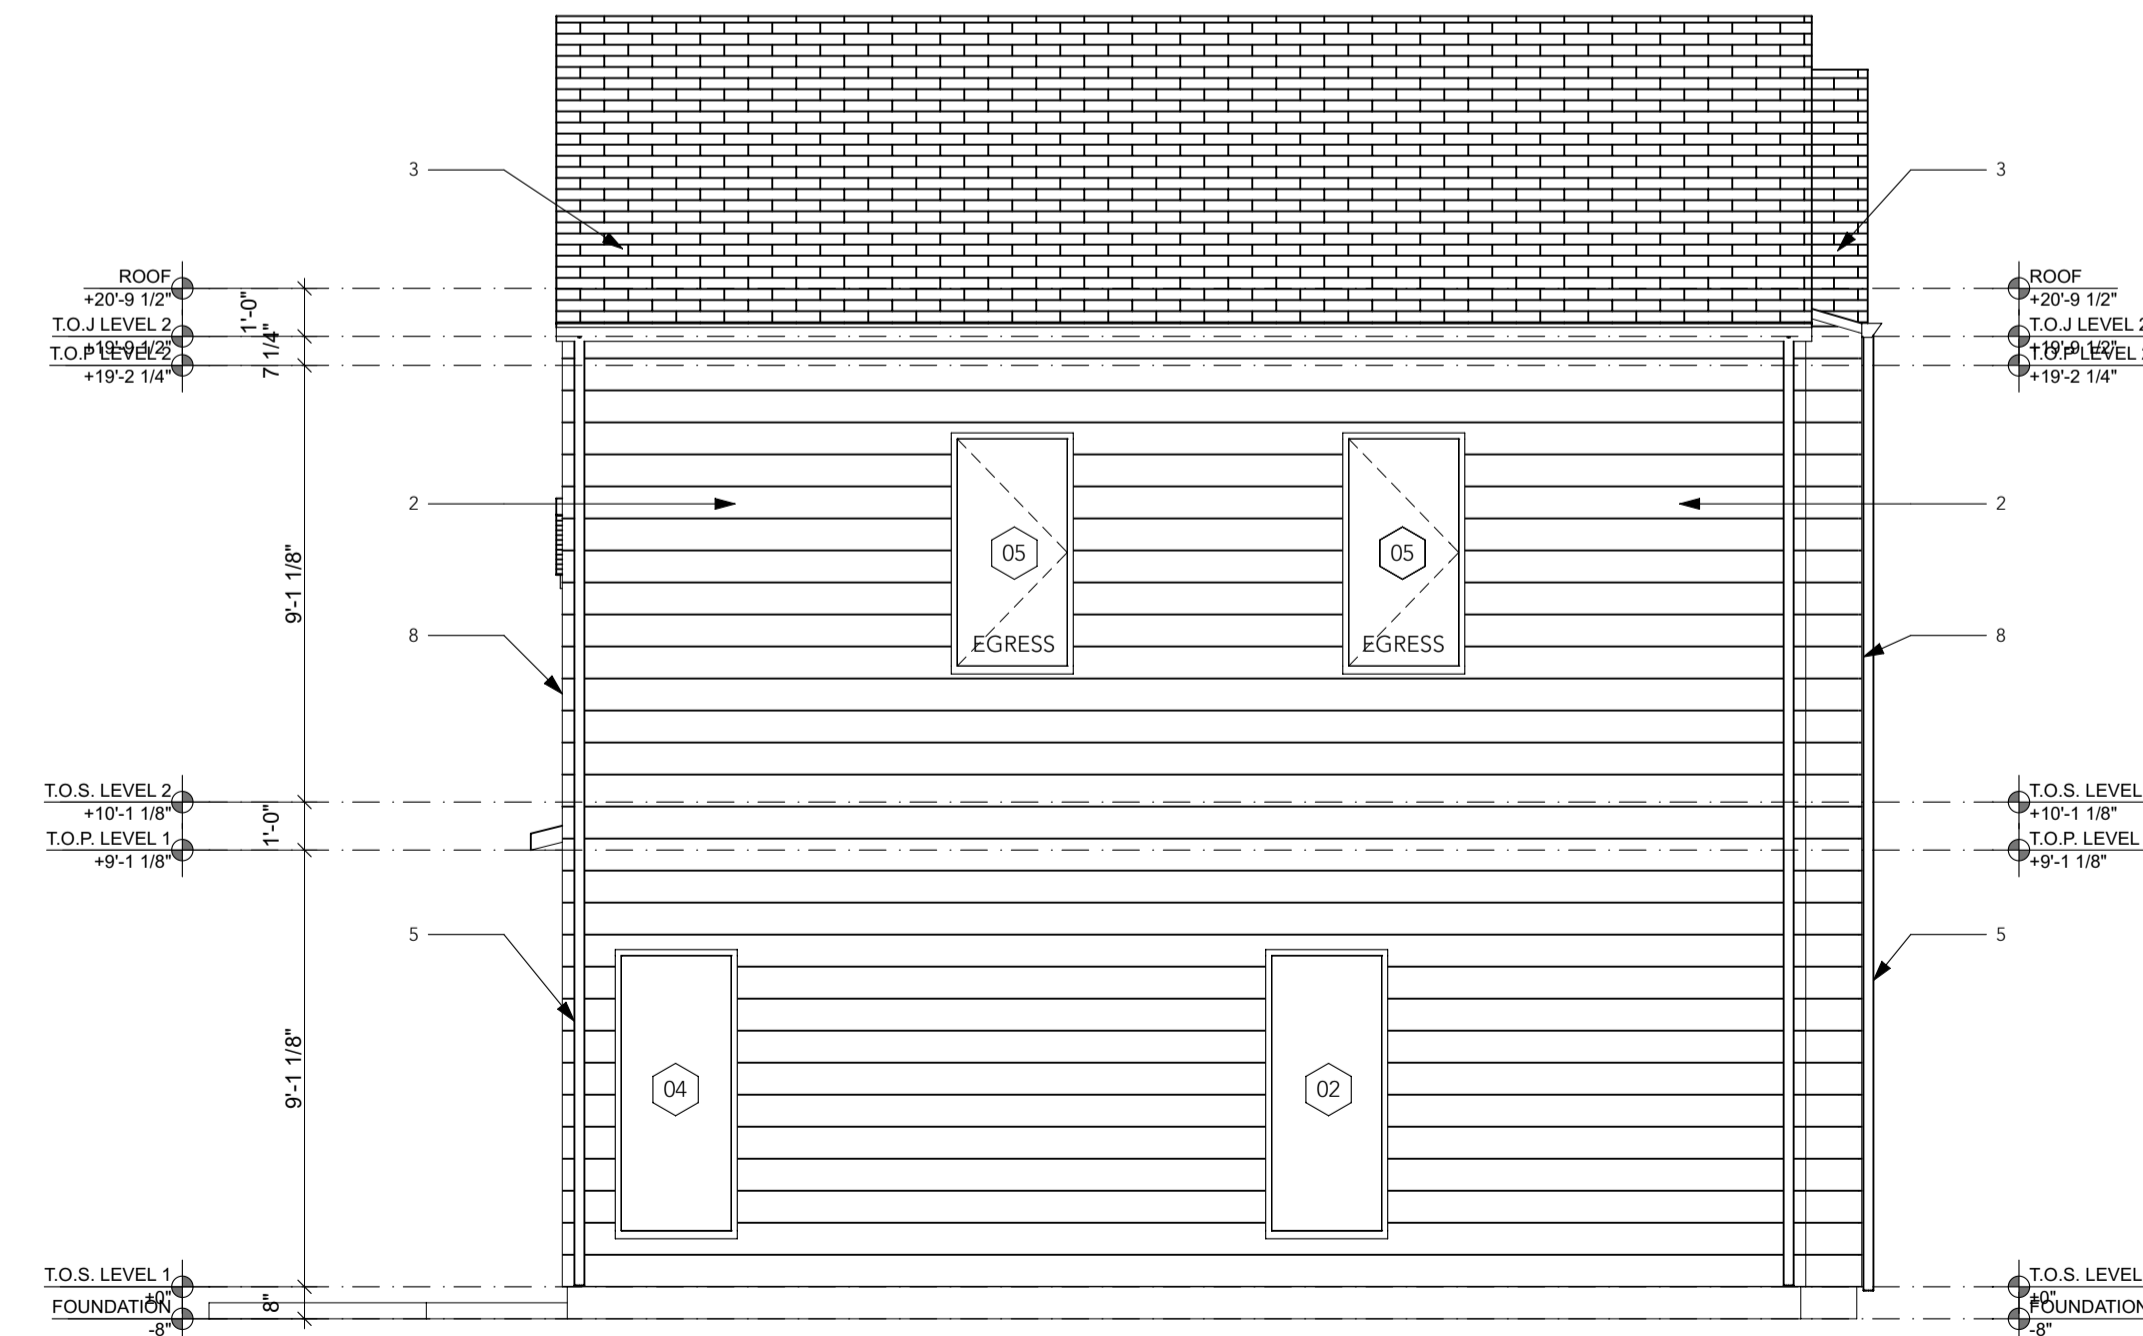

02 EAST ELEVATION
 SCALE: 1/4" = 1'-0"

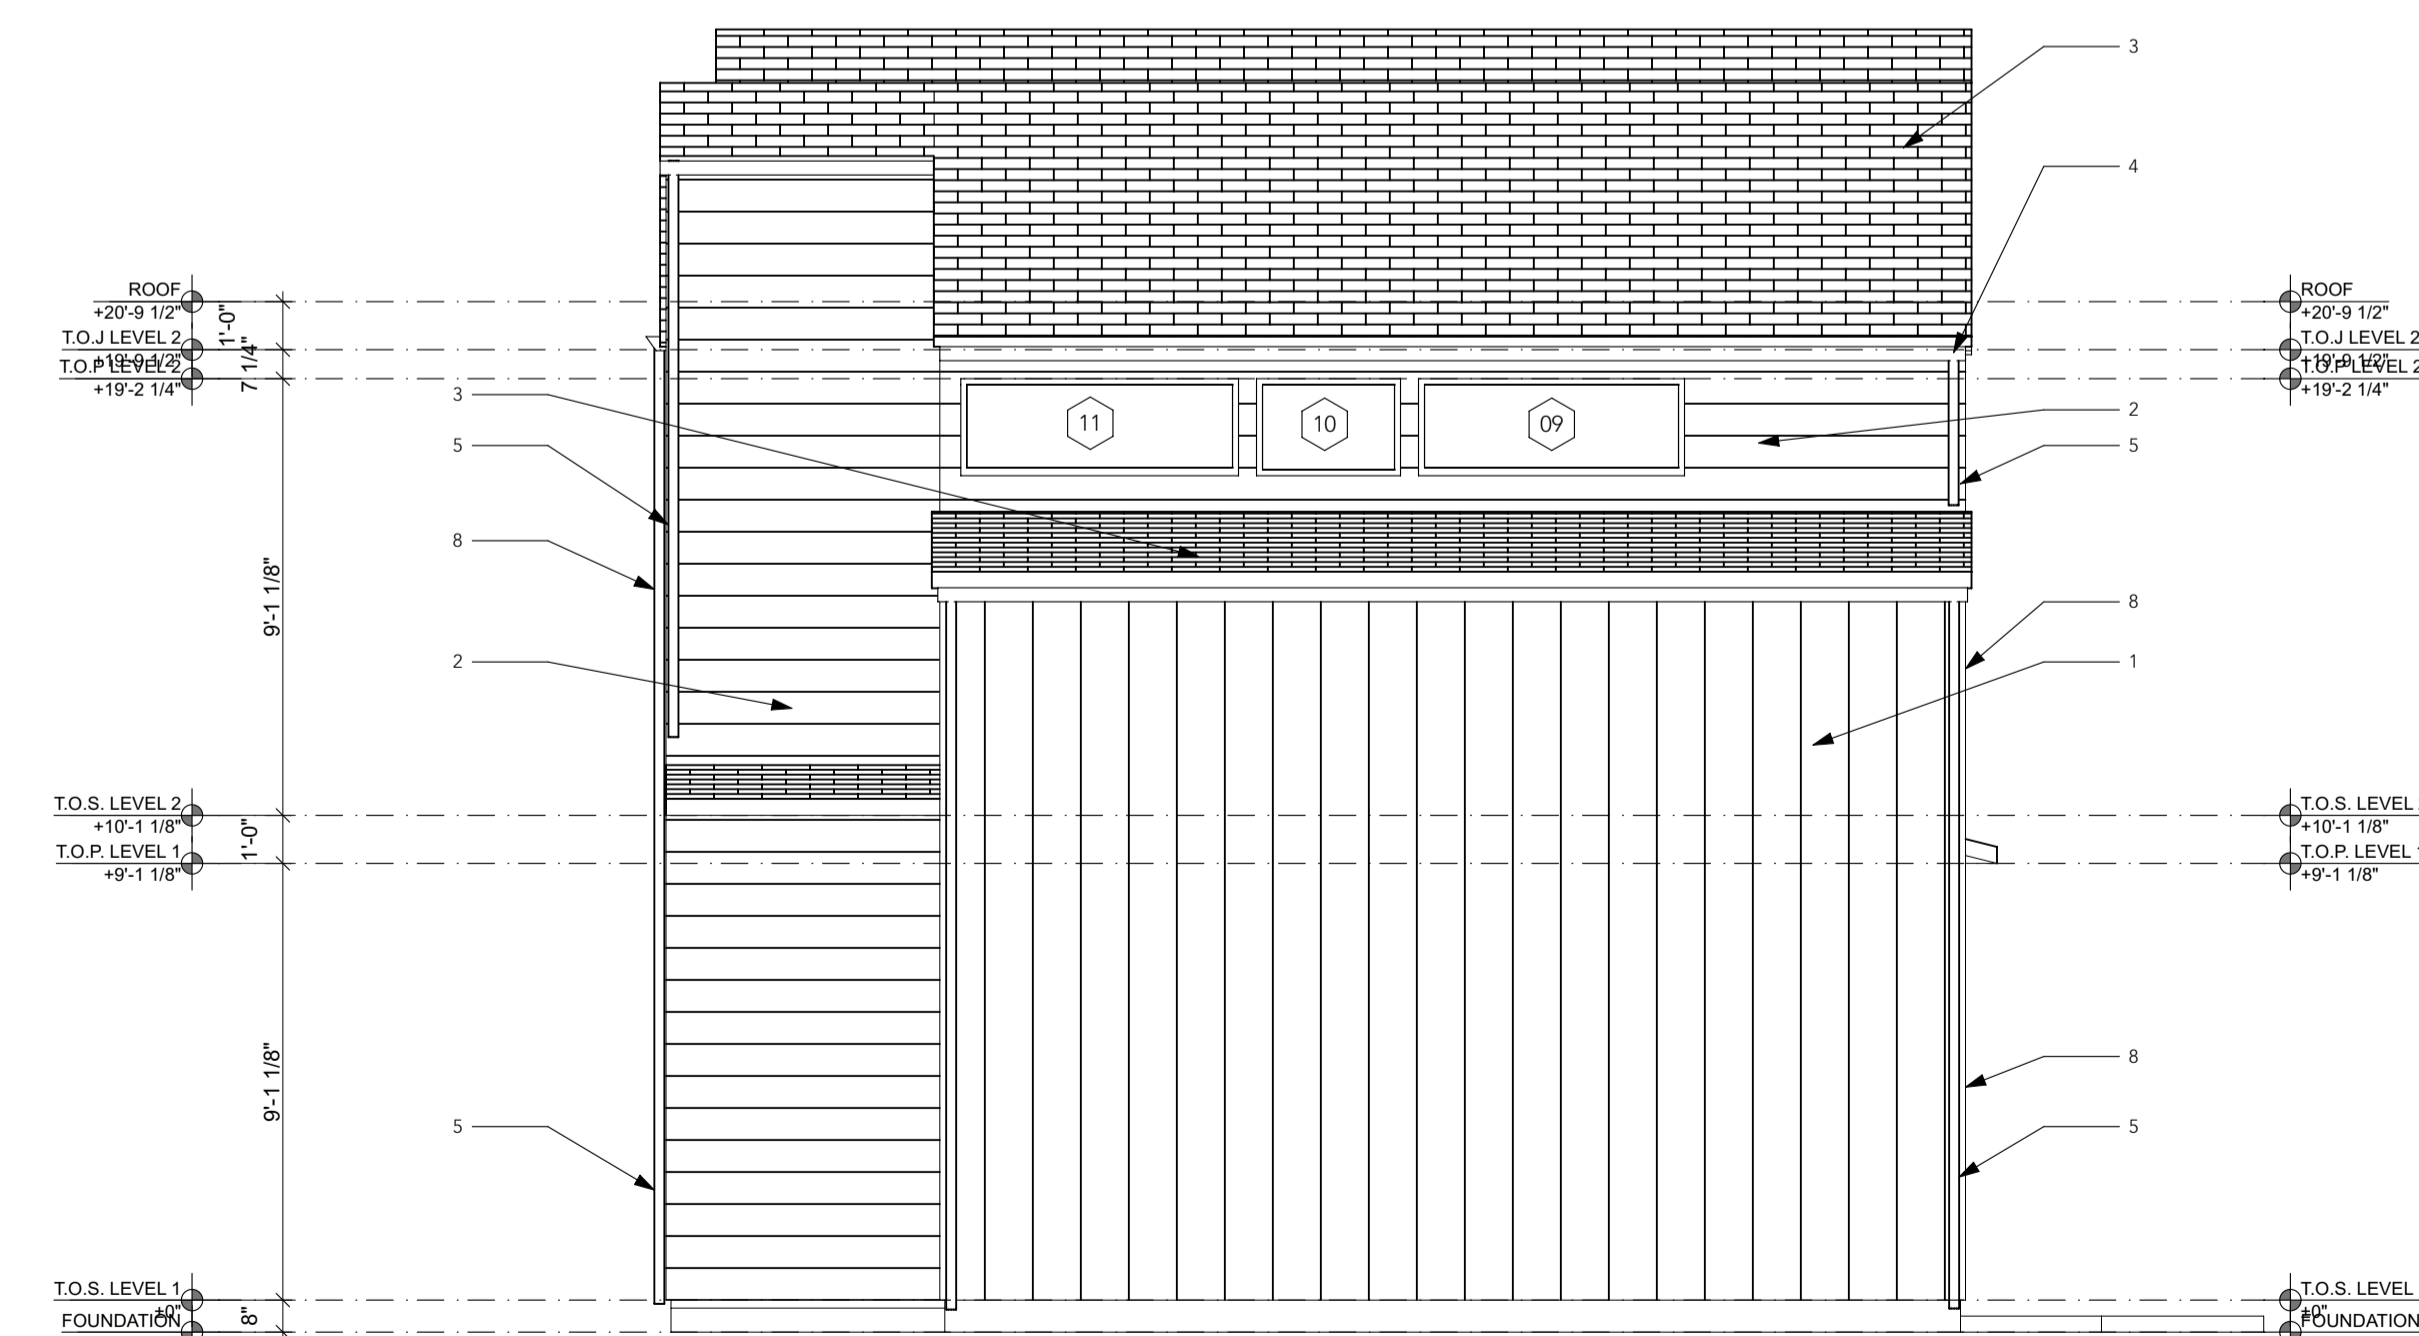

01 WEST ELEVATION
 SCALE: 1/4" = 1'-0"