
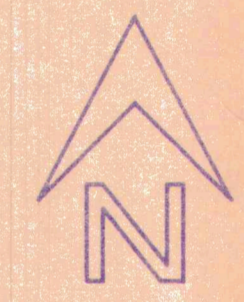


AVENUE "B"

EVERGREEN STREET

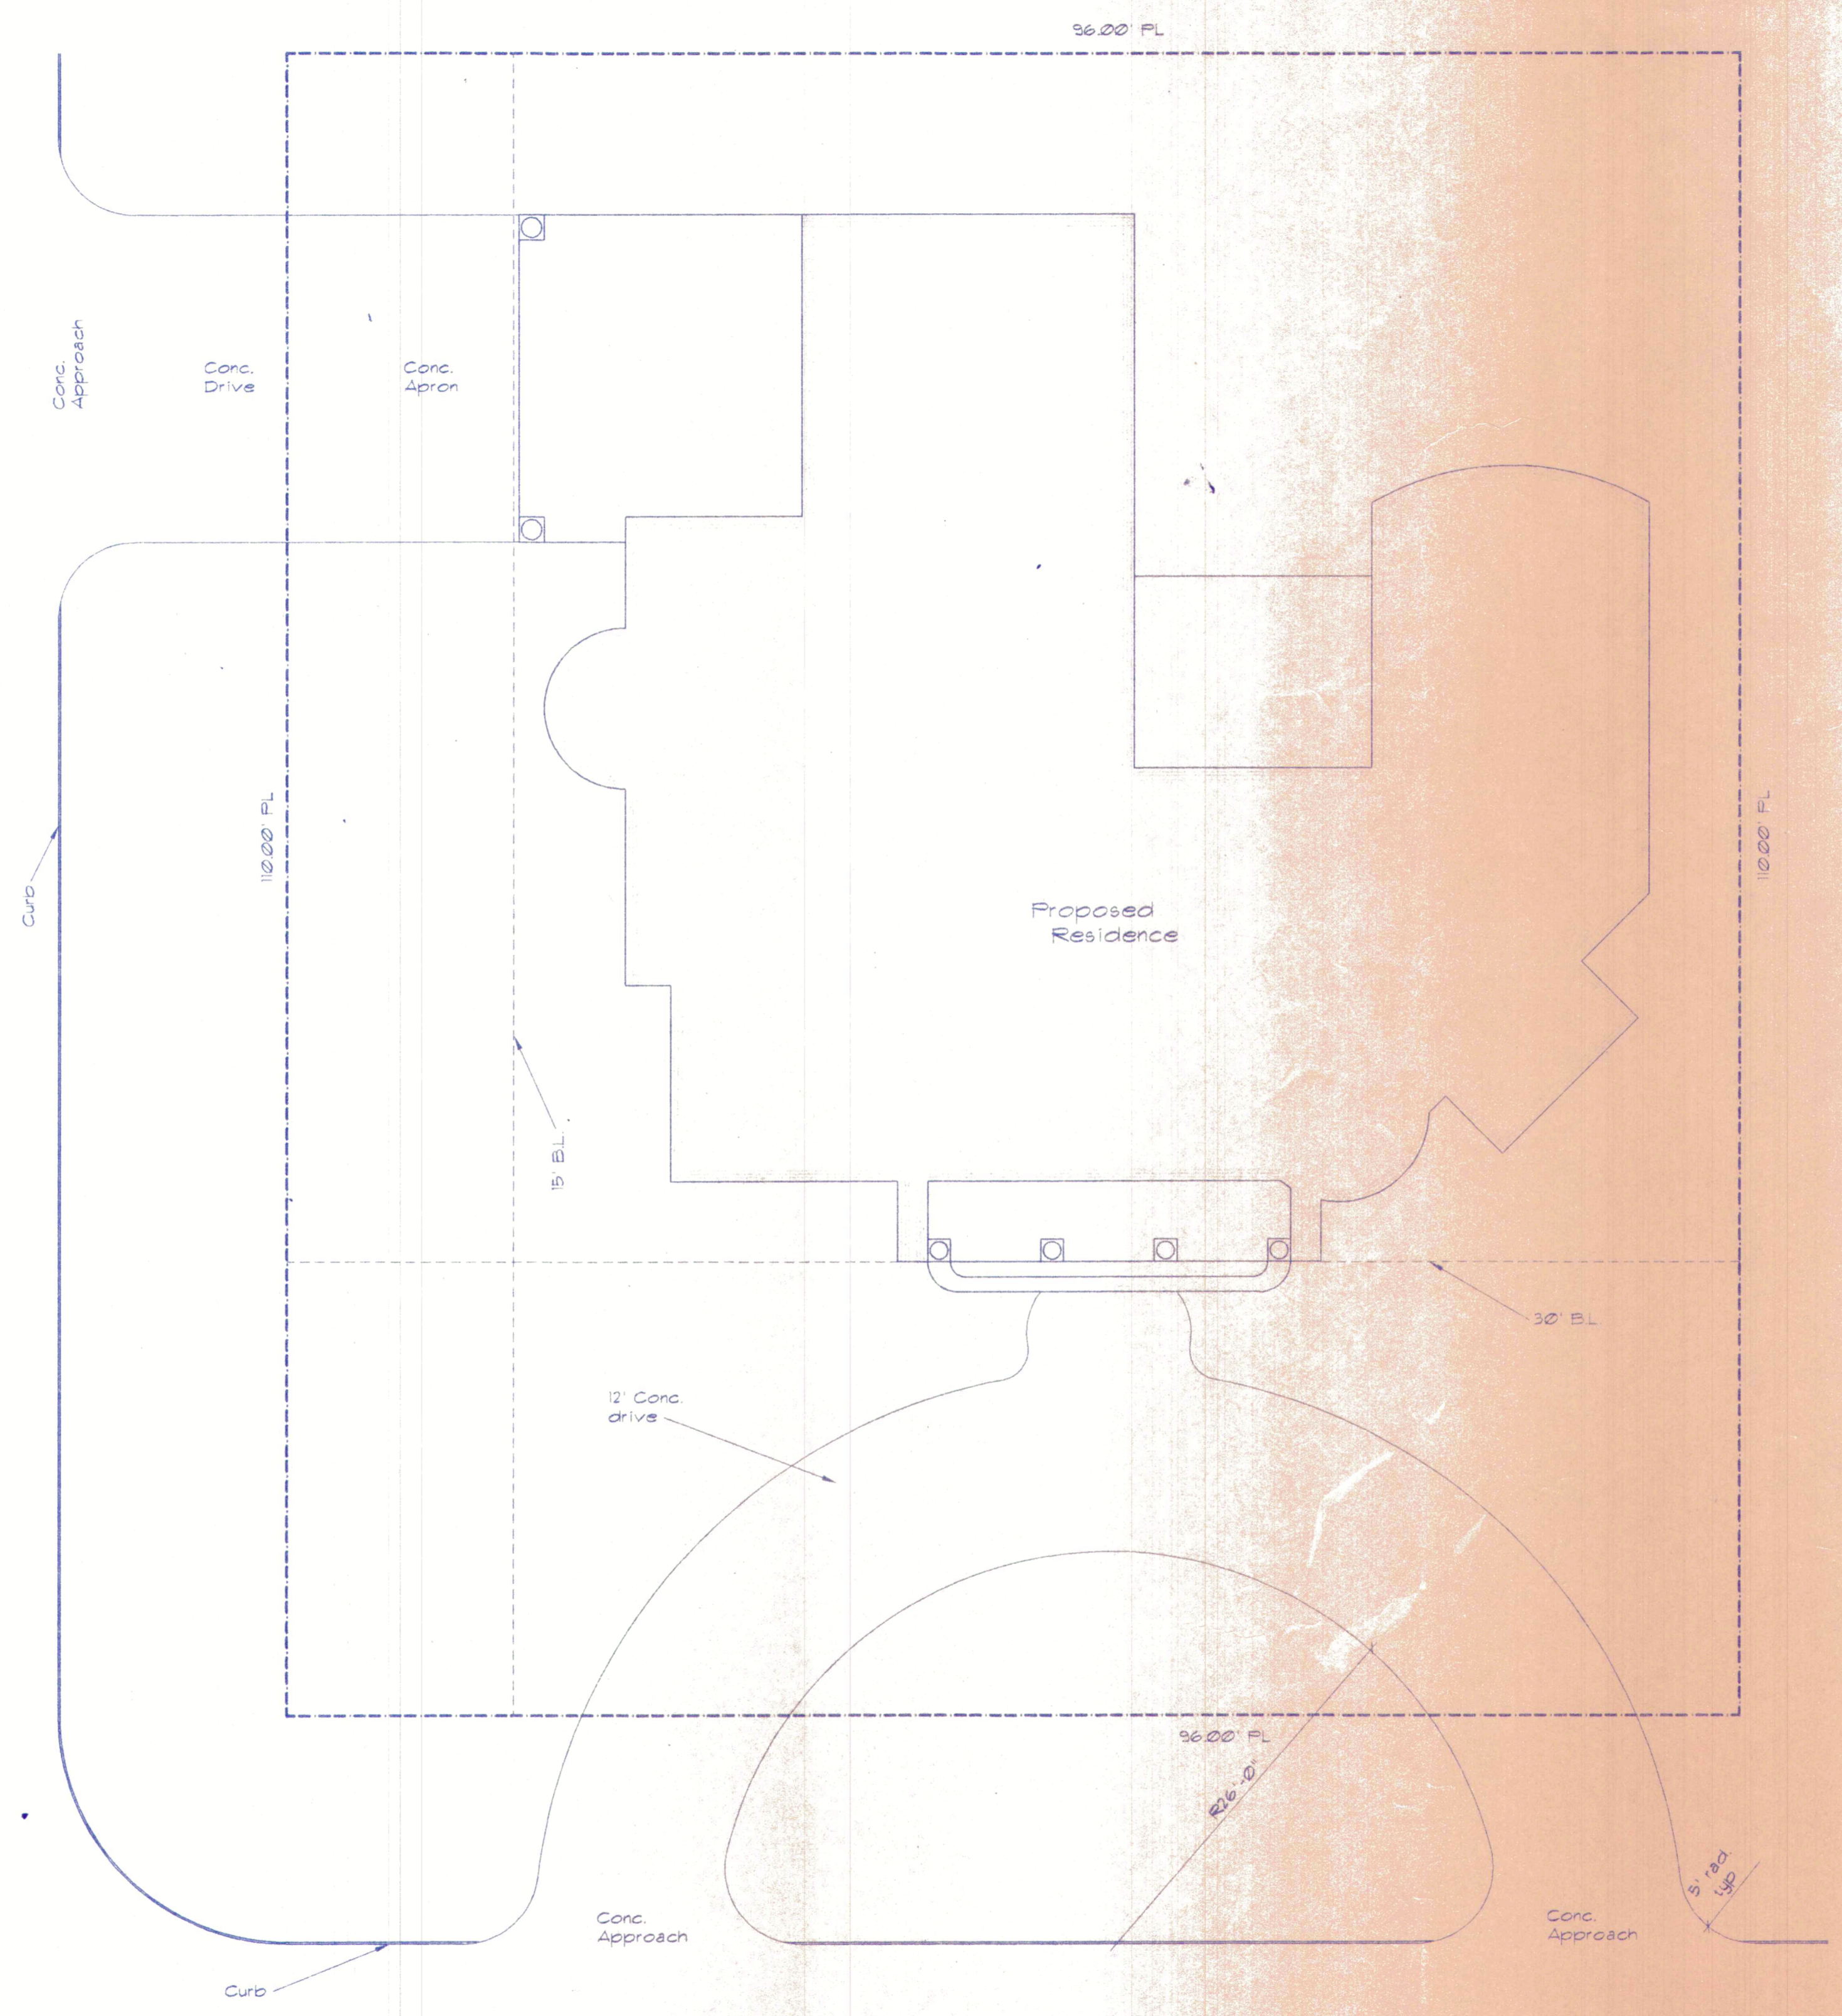

47% COVERAGE

Lot ONE
 Subdv. MOLLE SOLAND SUBDIVISION

Demetrius Jones
 11-13-97

SITE PLAN

REVISIONS	BY

ing Residence

Furser Architectural Inc.
 14180 Memorial Drive
 Suite 215
 Houston, Texas 77075
 281-293-9293

Date: 11/7/97
 Scale: 1/8" = 1'-0"
 Drawn: SHR
 Job:
 Sheet:
 A-2
 Of 10 Sheets