


Fisher Street Terrace

3 STOREY

3/3 1/2/2

2100 SF

THIRD FLOOR PLAN

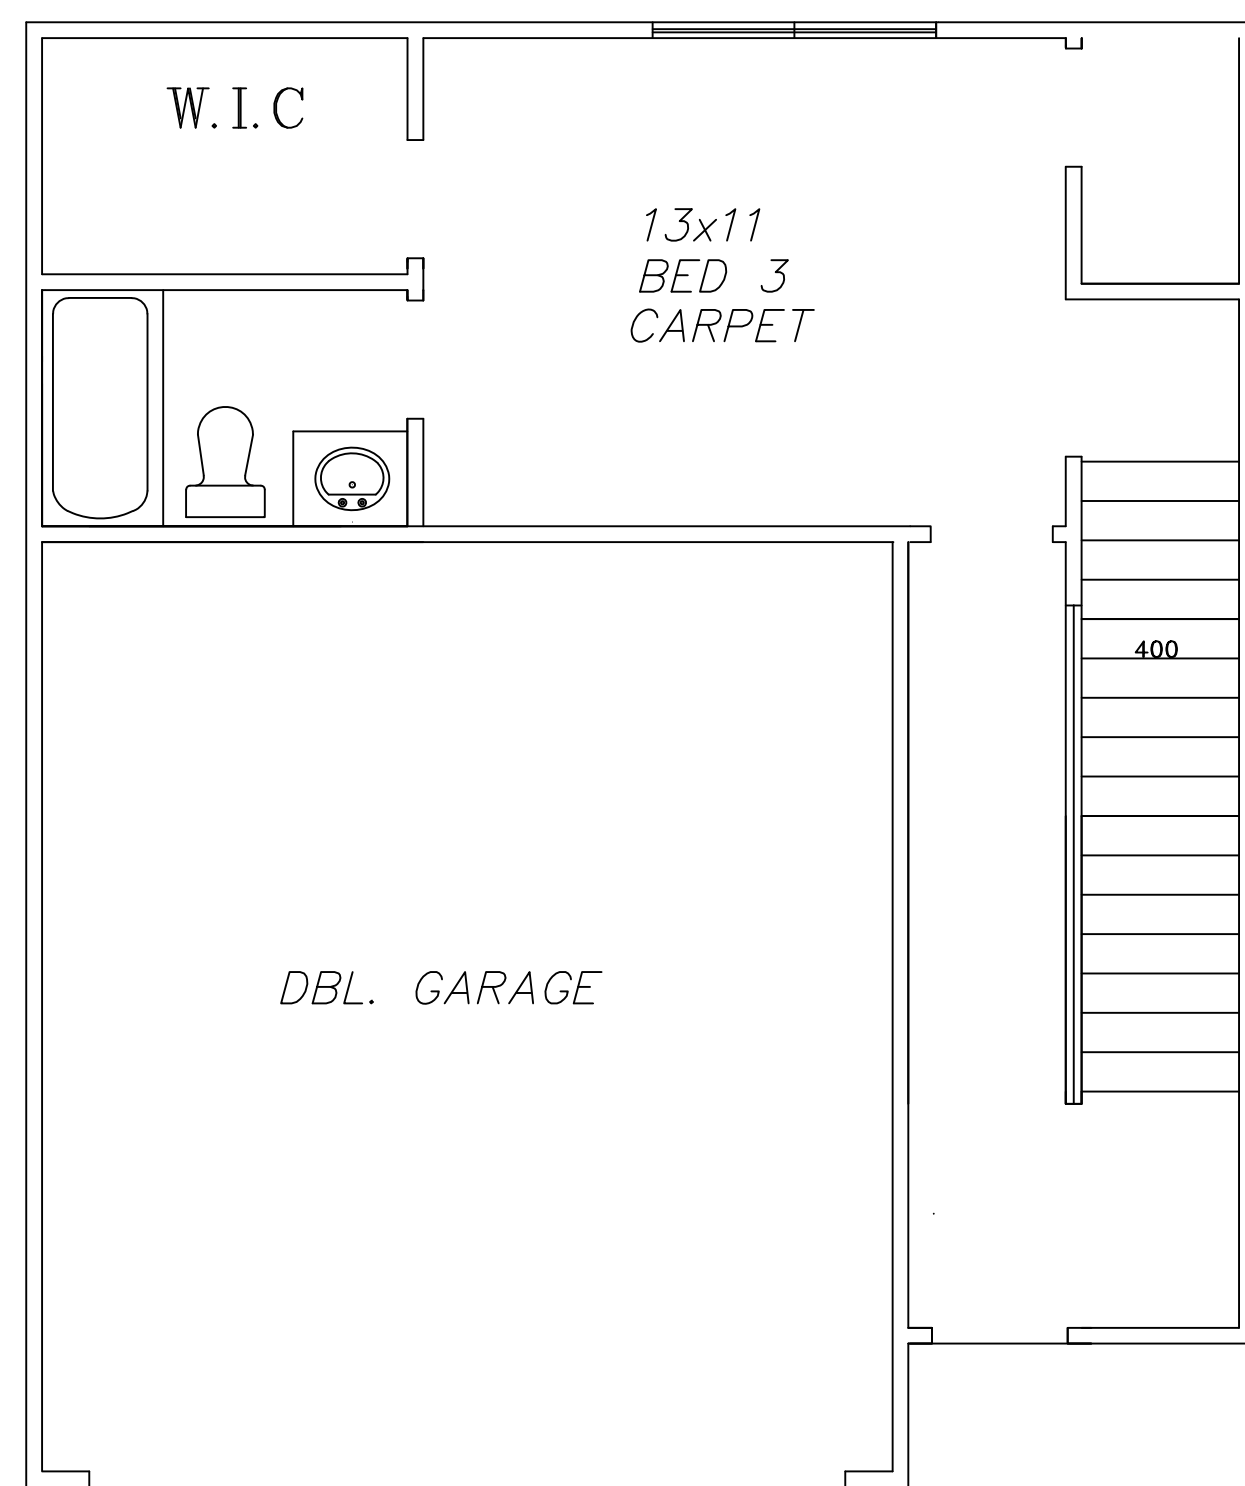

FIRST FLOOR PLAN

SECOND FLOOR PLAN

REVISIONS:

PLAN #600
FOR ANC HOMES

ANC HOMES
P. O. BOX 590486
HOUSTON, TX. 77259-0486
PHONE: 281.282.0012
FAX: 281.282.9895

DATE: 3/31/99

SCALE:

DRAWN BY:

JOB #: 01/99

A1