



OPT. FIREPLACE PLAN
SCALE: 1/8" = 1'-0"

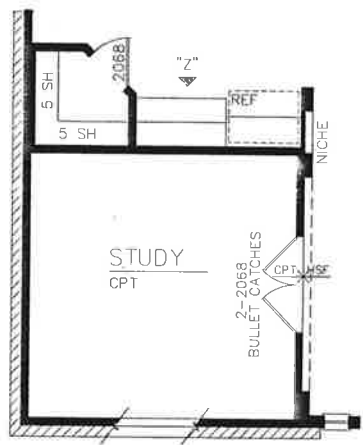

OPT. STUDY
SCALE: 1/8" = 1'-0"

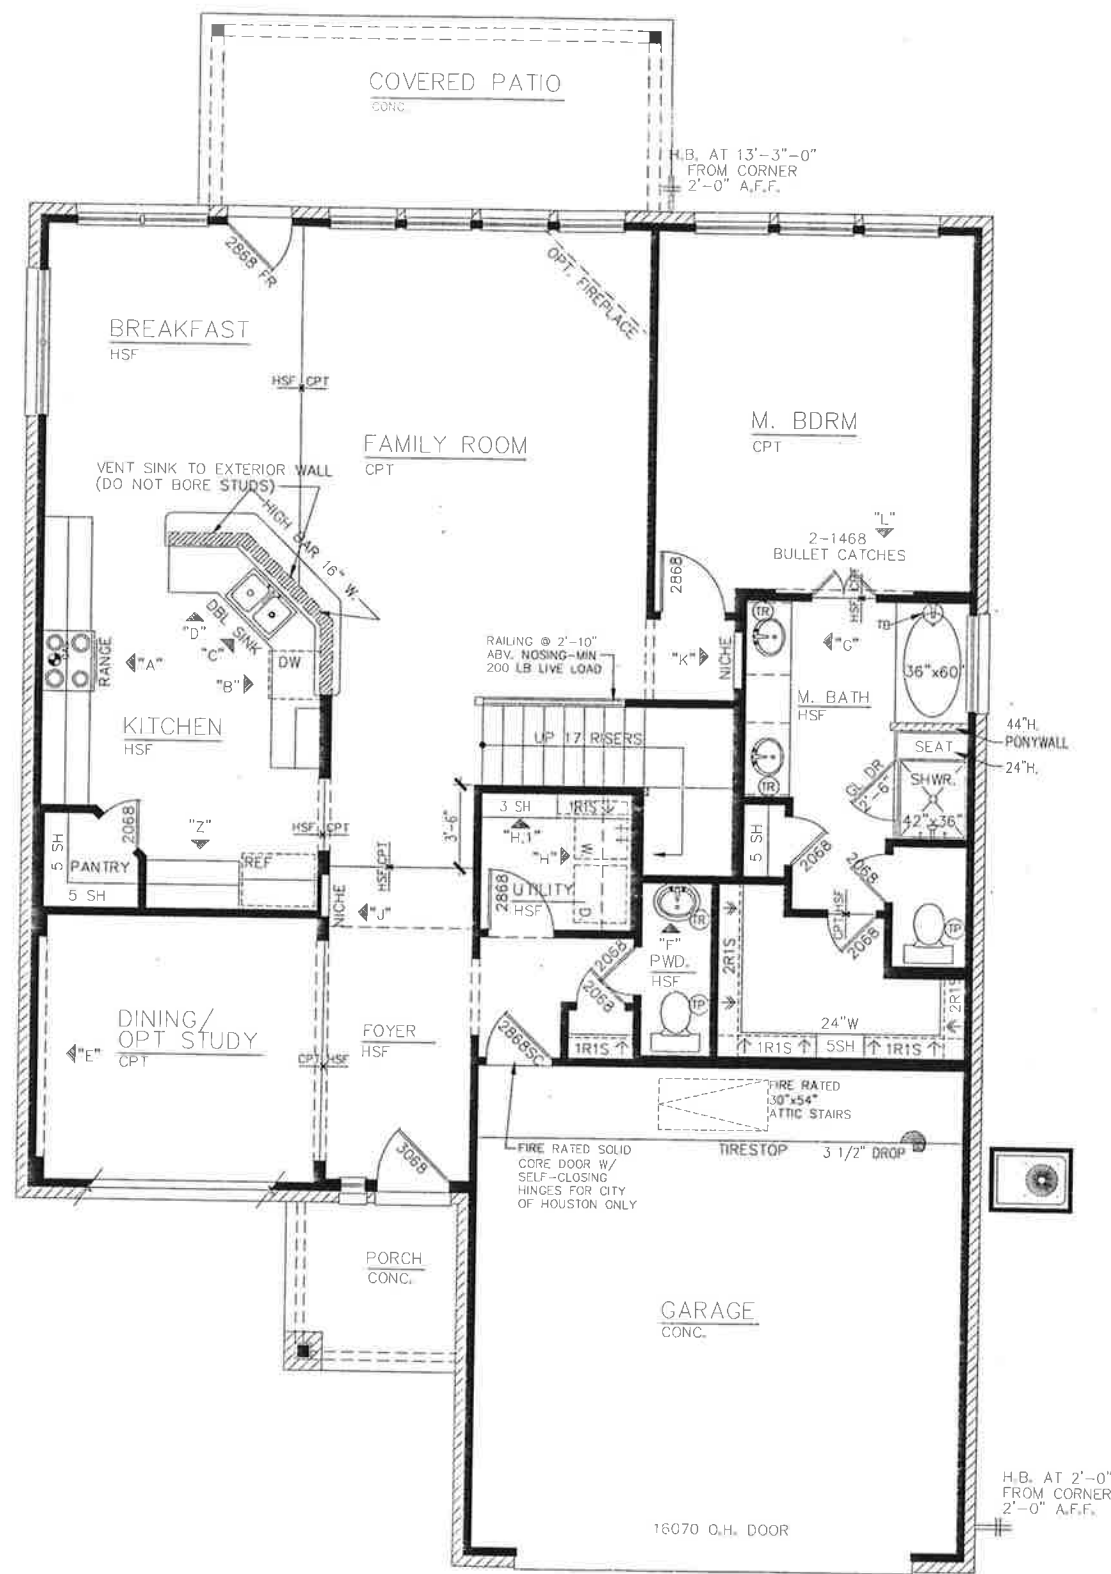

FIRST FLOOR PLAN
SCALE: 1/8" = 1'-0"

REVISIONS	
11.26.12	BMS

- SUPPLIED TO:
- | | | |
|-------------------|------------------|-------------------|
| 1.) FRAMER | 4.) STAIR LABOR | 7.) C-TILE LABOR |
| 2.) CORNICE LABOR | 5.) TRIM LABOR | 8.) CABINET LABOR |
| 3.) SHEETROCKER | 6.) CARPET LABOR | 9.) PLUMBER |

**Bridgeland-Hidden Creek 54 Brookstone
1454254K215 19/2/15 2
16627 Highland Country Dr.
3754 C R=Right**

<p>ISSUE DATE 06-20-12</p> <p>DRAFTSMAN CZ</p> <p>PLAN NAME TERRAZZO</p> <p>PLAN NUMBER 3754 HOUSTON</p>	<p>TRIM/ FINISH-OUT 1</p> <p>SHEET 1-2</p>
--	--

LENNAR®
 40' BROOKSTONE COLLECTION

C:\Users\mstrickland\AppData\Local\Temp\VF\Publin..._3972_3754 - Terrazzo.dwg Apr 13, 2016 - 11:08am: mstrickland