


- 1) METAL ROOF
- 2) (R-21, R-11, R-11)
- 3) LIV RM CEIL GRID

- 4) COUNTRY BARON PKG
- 5) INSTALL ICEMAKER

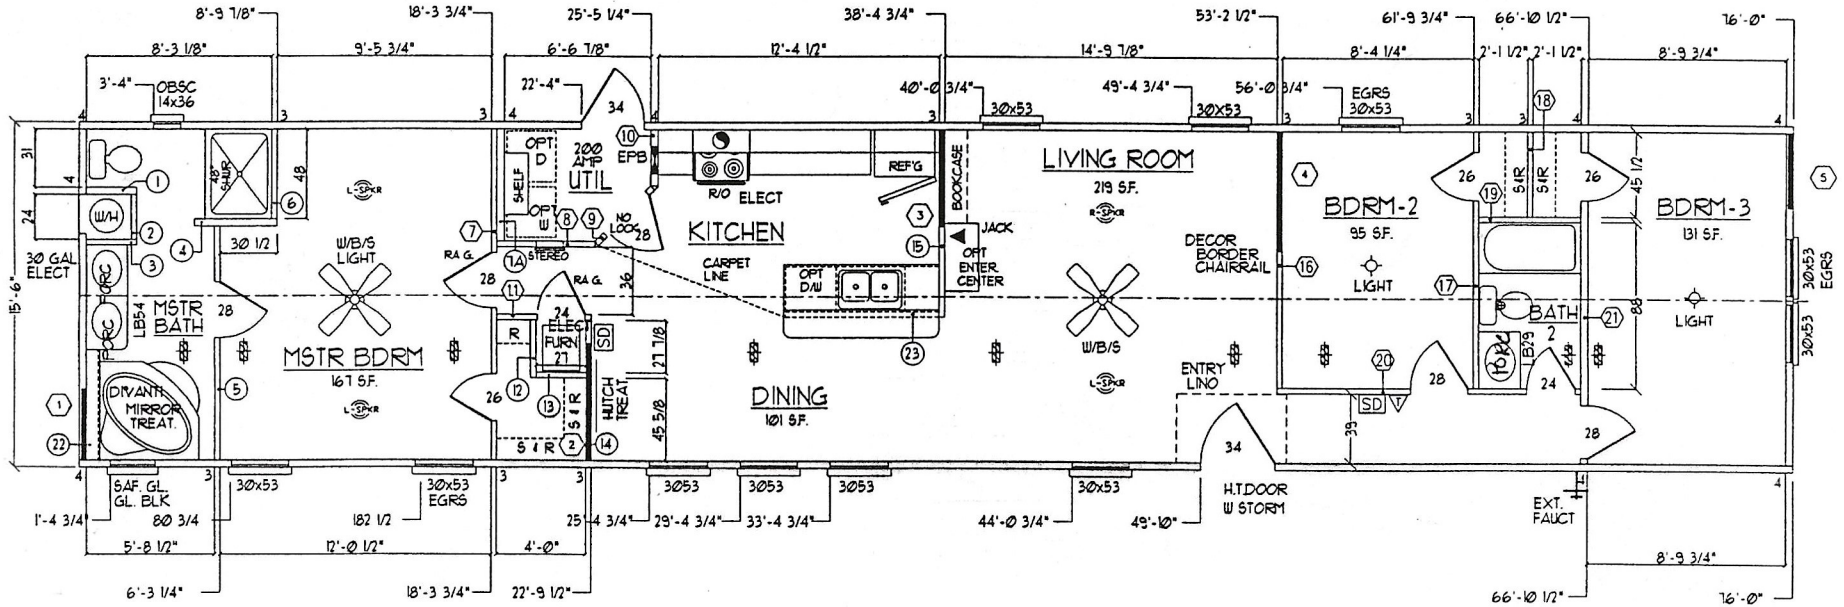

TOTAL ELECT

BLUE DECOR
8338

○ SHEARWALLS
 STD JOISTS: 2x6 #2 SYP
 SIDEWALL HEIGHT: 90
 WINDLOAD: 15 PSF
 SW-JOIST: #2 SYP
 ** = OPTIMIZED FOR AVAILABLE WALL SPACE. VERSION 7

NO.	PLF	MIN. FLOOR LENGTH	F/BAY	OPT. LAGS	F/BAY CEIL'G	JOISTS	STD. TAB SPAN	MAX. STRETCH
1	210*	48	4	N/A	2	2	22'-7"	0
2	210*	64	3	N/A	2	2	37'-9"	0
3	210*	52	3	N/A	2	2	30'-8"	0
4	210*	64	3	N/A	2	2	37'-7"	0
5	210*	40	4	N/A	2	2	22'-7"	0



Designation: FLOOR PLAN		Model No.: 5163 FX	Drawn By: RG
		Series: COUNTRYPLACE	Date: 1/17/98
DATE	REVISION		INIT.
3/18/98	UPDATE		JDE

38