



5 BROTHER'S DRAFTING AND DESIGN


SERVICES FOR PERMITTING LLC.

**ROLLY G MARANAN SR.** INTERN ARCHITECT / AUTOCAD DRAFTER


AIA ASSOCITES

15318 BELLPORT DRIVE HOUSTON,TEXAS 77084 832—372—5970 rmara1902@gmail.com

OWNER: LOCATION: DESIG 8003 BROCKTON STREET CADD DRAW VERIFI HOUSTON, TEXAS CLAUDIA RAMOS EXISTING APARTMENT UNITS PROJE DRAWIN

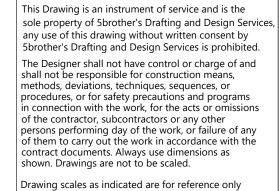

Drawing scales as indicated are for reference only and are not intended to accurately depict actual or designed conditions. Written dimensions shall govern.

 

## FOR REVIEW ONLY

SIGNED BY:		SHEET CONTENTS:	REVISIONS		SHEET NO.
DD BY:	ROLLY G. MARANAN SR.	AS- BUILT	DATE	NO. DESCRIPTIO	N
WN DATE:	6/5/2022			01	A
RIFIED BY:	CLAUDIA	FIRST FLOOR PLAN			1
WING SCALE:	3/8"=1"-0"	AS SHOWN			