


SITE PLAN
1" = 10'-0"

C.R. 8505

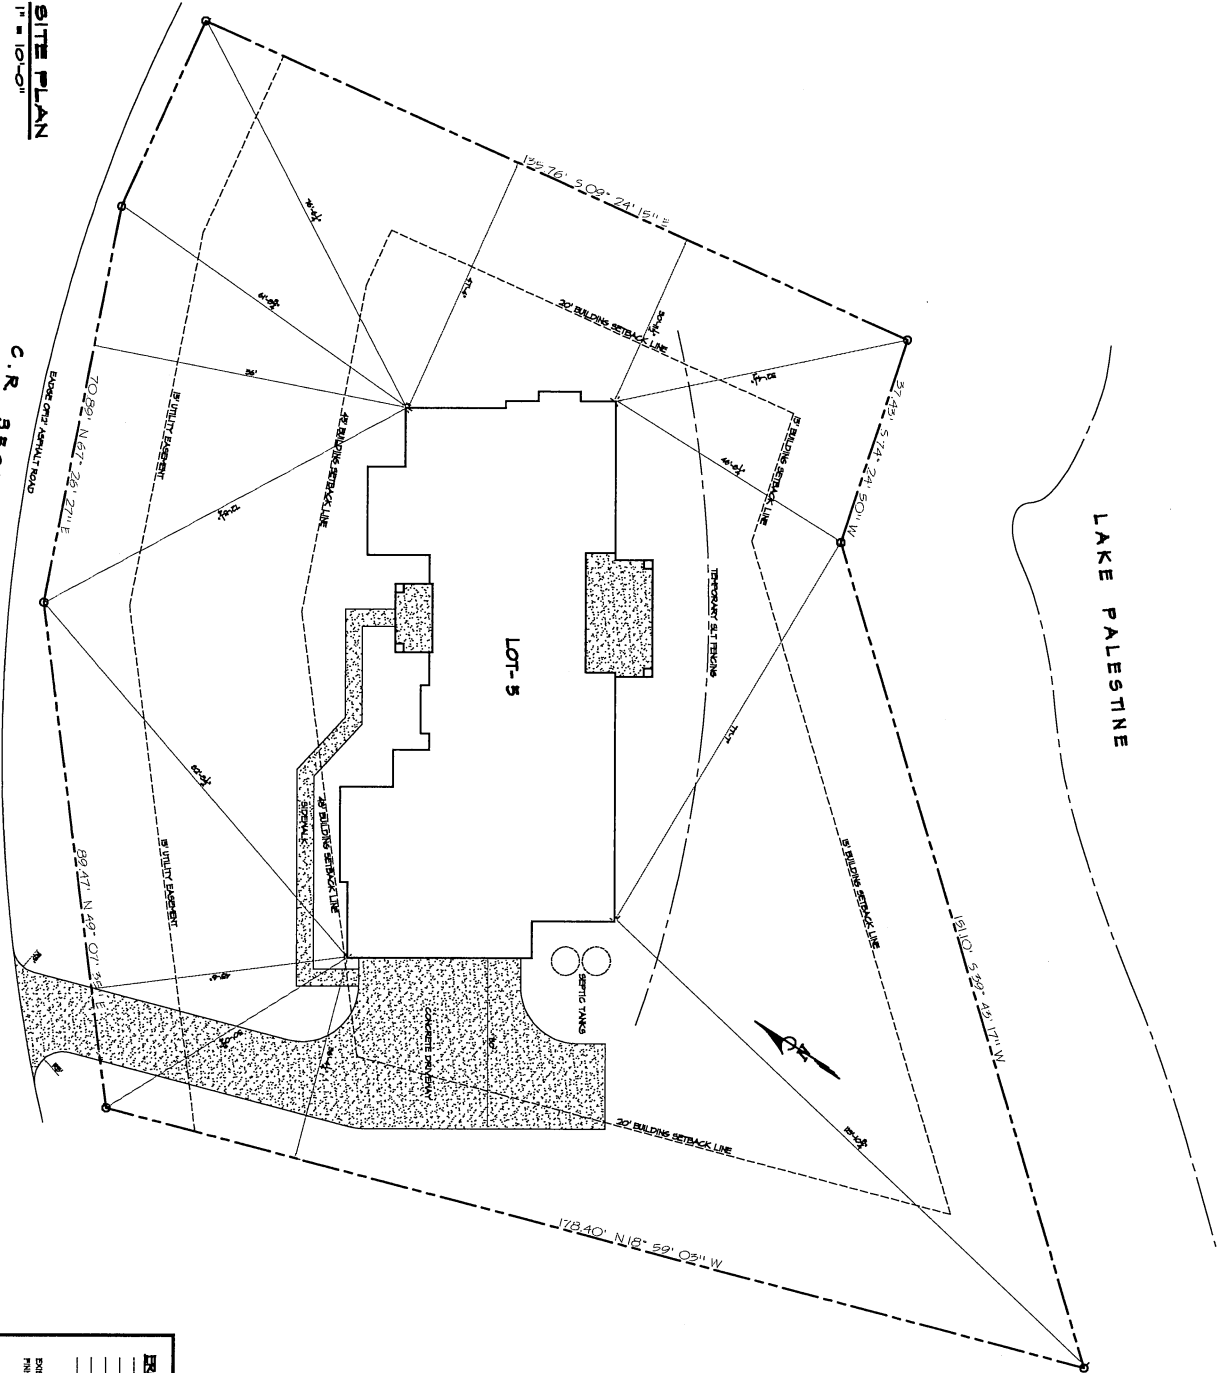

LOT-5

LAKE PALESTINE

EROSION CONTROL LEGEND

---	EXISTING EROSION CONTROL
---	PROPOSED EROSION CONTROL
---	TEMPORARY EROSION CONTROL
---	FINAL EROSION CONTROL
---	TEMP. SILT TRAP
---	TEMP. SAND DALS

AREA SOIL TYPE

EXISTING SOIL TYPE =

PROPOSED SOIL TYPE =

THIS PLAN IS PREPARED IN ACCORDANCE WITH THE REQUIREMENTS OF THE TEXAS STATE BOARD OF ENGINEERING EXAMINERS AND THE BOARD OF ARCHITECTS. THE BOARD OF ENGINEERING EXAMINERS HAS REVIEWED THIS PLAN AND HAS GRANTED IT CONDITIONAL APPROVAL FOR CONSTRUCTION.

PROPERTY OF U-BET DRAFTING & DESIGN
NO. 204-4034


SHEET
1
OF
1

SITE PLAN


NEAR RESIDENCE FOR
MR. & MRS. TROY & CORI BONIN
CHEROKEE COVE LAKE PALESTINE / C.R. 8505 / LOT-5
(BUILDER) MIKE SHOYANEC
BULLARD, TEXAS (409) 861-6488

U-BET
DRAFTING & DESIGN
RUSSELL L. TIDWELL
P.O. BOX 8756 TYLER, TEXAS 75701 (409) 284-4034

SCALE	DATE
BY	DATE
CHECKED	DATE
DESIGNED	DATE
PLANNED	DATE
PROJECT	DATE
NO.	DATE
REV.	DATE
DATE	DATE
DATE	DATE
DATE	DATE

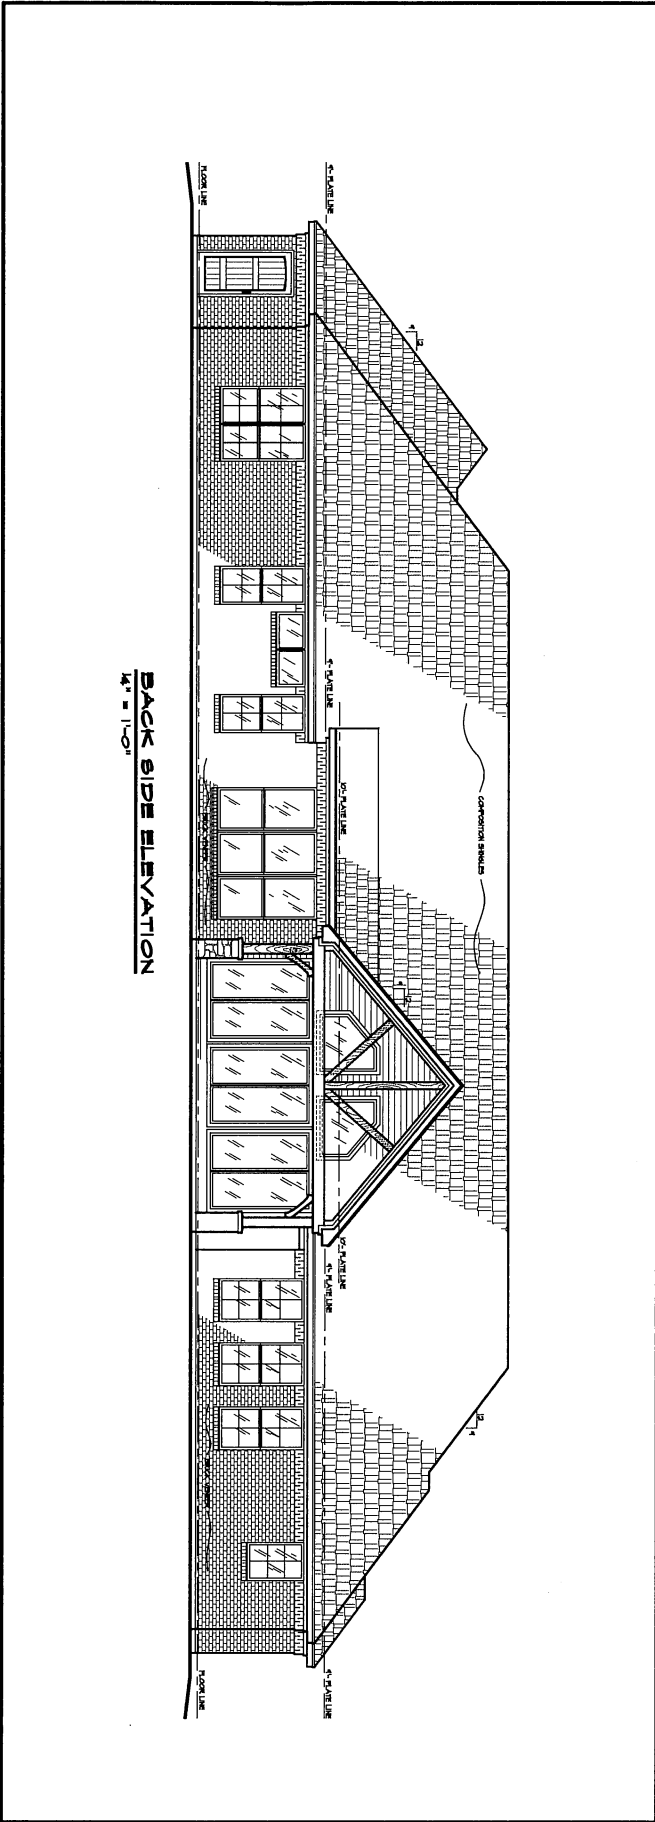

BACK SIDE ELEVATION
1/4" = 1'-0"

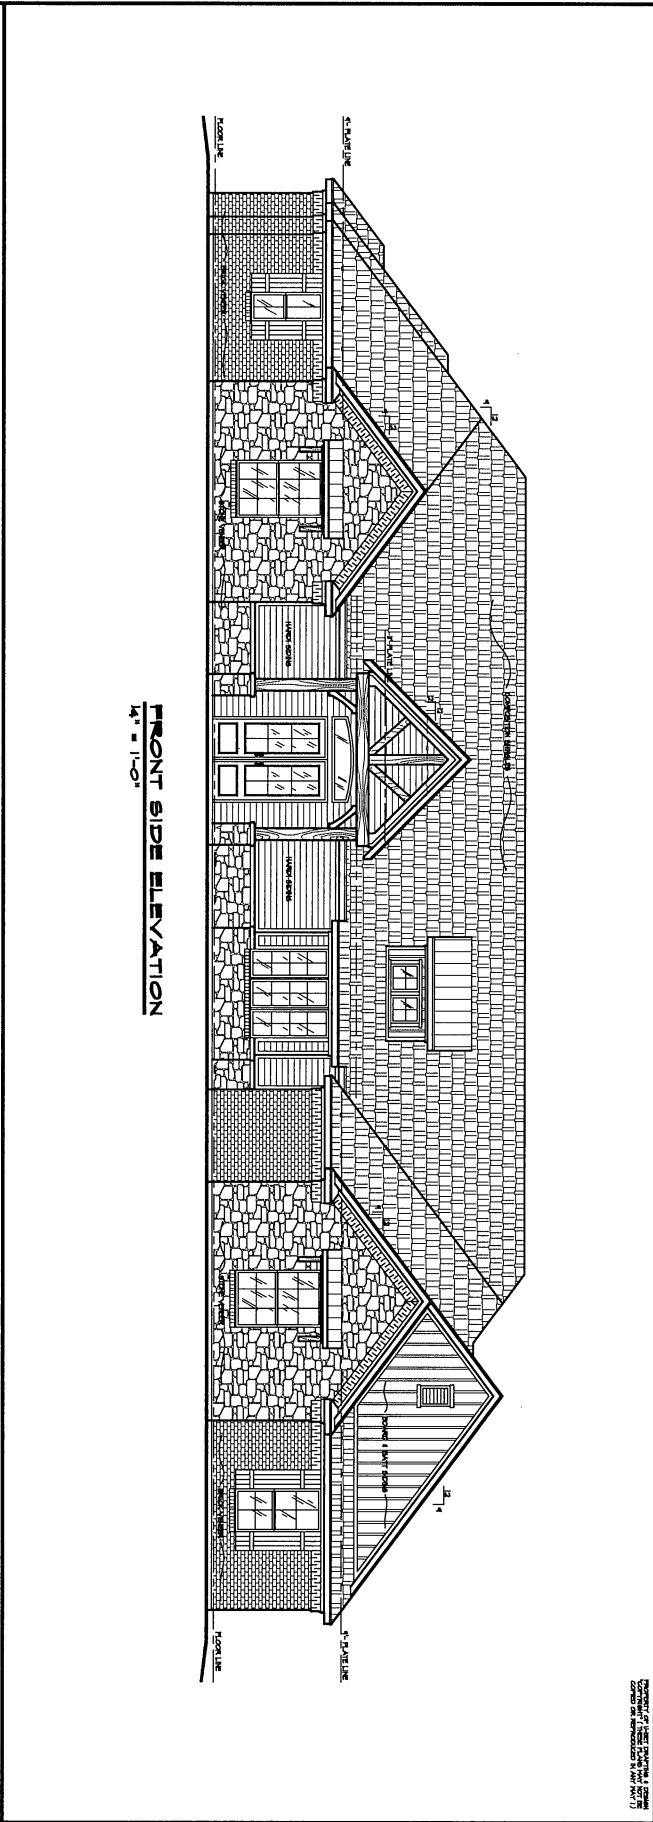

FRONT SIDE ELEVATION
1/4" = 1'-0"

PROVIDED FOR THE ARCHITECT BY THE DRAFTER. ALL RIGHTS RESERVED. NO PART OF THIS DRAWING IS TO BE REPRODUCED OR TRANSMITTED IN ANY FORM OR BY ANY MEANS, ELECTRONIC OR MECHANICAL, INCLUDING PHOTOCOPYING, RECORDING, OR BY ANY INFORMATION STORAGE AND RETRIEVAL SYSTEM, WITHOUT THE WRITTEN PERMISSION OF THE DRAFTER.


A-2
SHEET
OF 3

ELEVATIONS

NEW RESIDENCE FOR
MR. & MRS. TROY & CORI BONIN
CHEROKEE COVE LAKE PALESTINE / C.R. 5505 / LOT-5
(BUILDER) MIKE SHOYANEC
BULLARD, TEXAS (409) 861-8485

U-BET
DRAFTING & DESIGN
RUSSELL L. TIDWELL
P.O. BOX 8708 TYLER, TEXAS 75701 (409) 266-4034

SCALE:
DRAWN BY: [blank]
CHECKED BY: [blank]
DESIGNED BY: [blank]
DATE: [blank]
JOB NO.: [blank]
DATE: [blank]

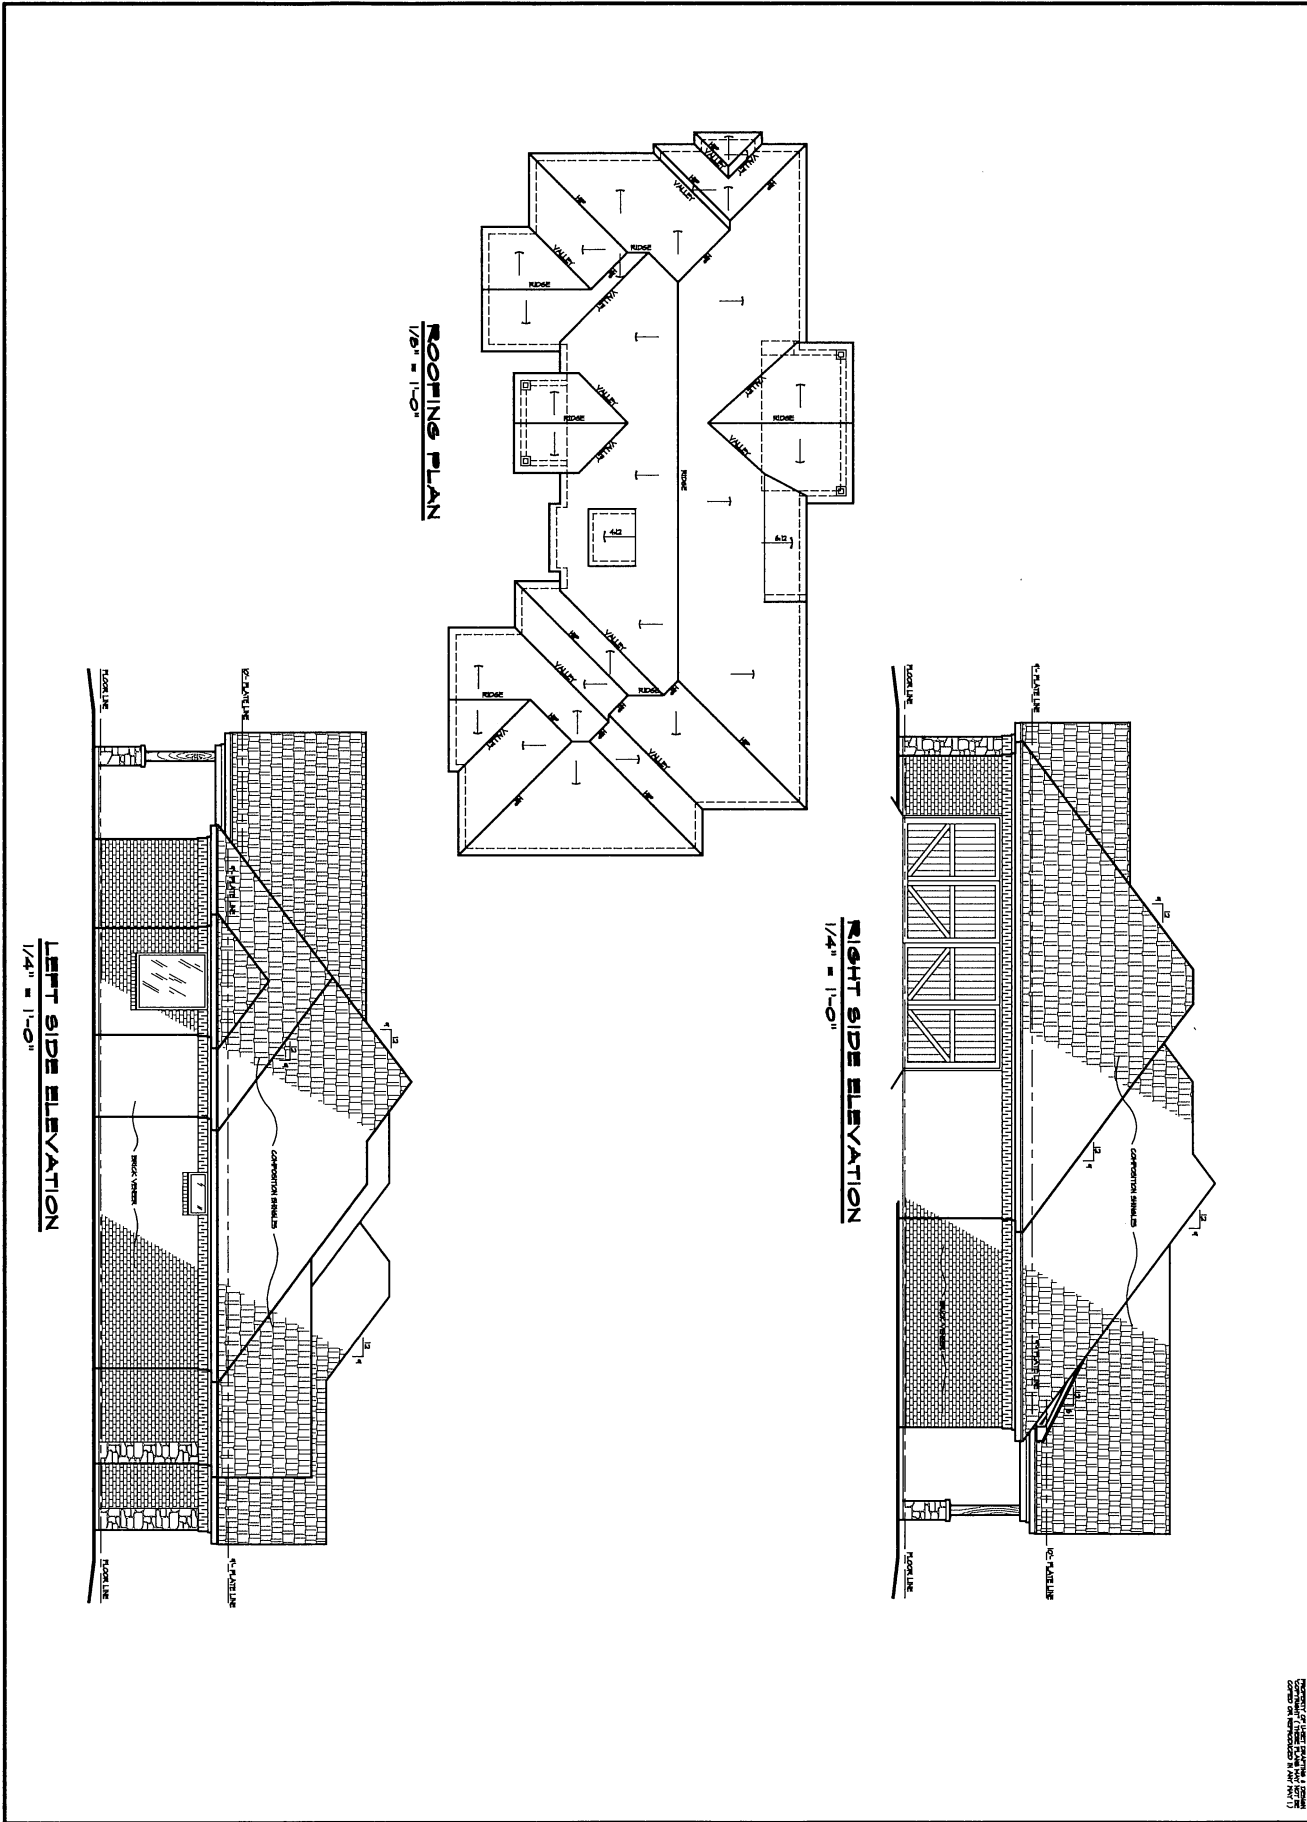

ROOFING PLAN
1/8" = 1'-0"

LEFT SIDE ELEVATION
1/4" = 1'-0"

RIGHT SIDE ELEVATION
1/4" = 1'-0"

THIS SET OF PLANS IS THE PROPERTY OF LIBERTY DRAFTING & DESIGN. IT IS TO BE USED ONLY FOR THE PROJECT AND SITE SPECIFICALLY IDENTIFIED HEREON. IT IS NOT TO BE REPRODUCED, COPIED, OR TRANSMITTED IN ANY MANNER WITHOUT THE WRITTEN PERMISSION OF LIBERTY DRAFTING & DESIGN.

SHEET
A-3
OF 3

ELEVATIONS

NEW RESIDENCE FOR
MR. & MRS. TROY & CORI BONIN
CHEROKEE COVE LAKE PALESTINE / C.R. 9505 / LOT-5
(BUILDER) MIKE SHOYANEC
BULLARD, TEXAS (409) 561-6495

LIBERTY
DRAFTING & DESIGN
RUSSELL L. TIPPELL
P.O. BOX 8706 TYLER, TEXAS 75711 (409) 298-1634

SCALE
AS SHOWN
DRAWN BY
CHECKED BY
DATE
SCALE
CDS-14
JOB NO.
2017-021