



NO. 10000 CLEARPRINT


NO. 10000 CLEARPRINT

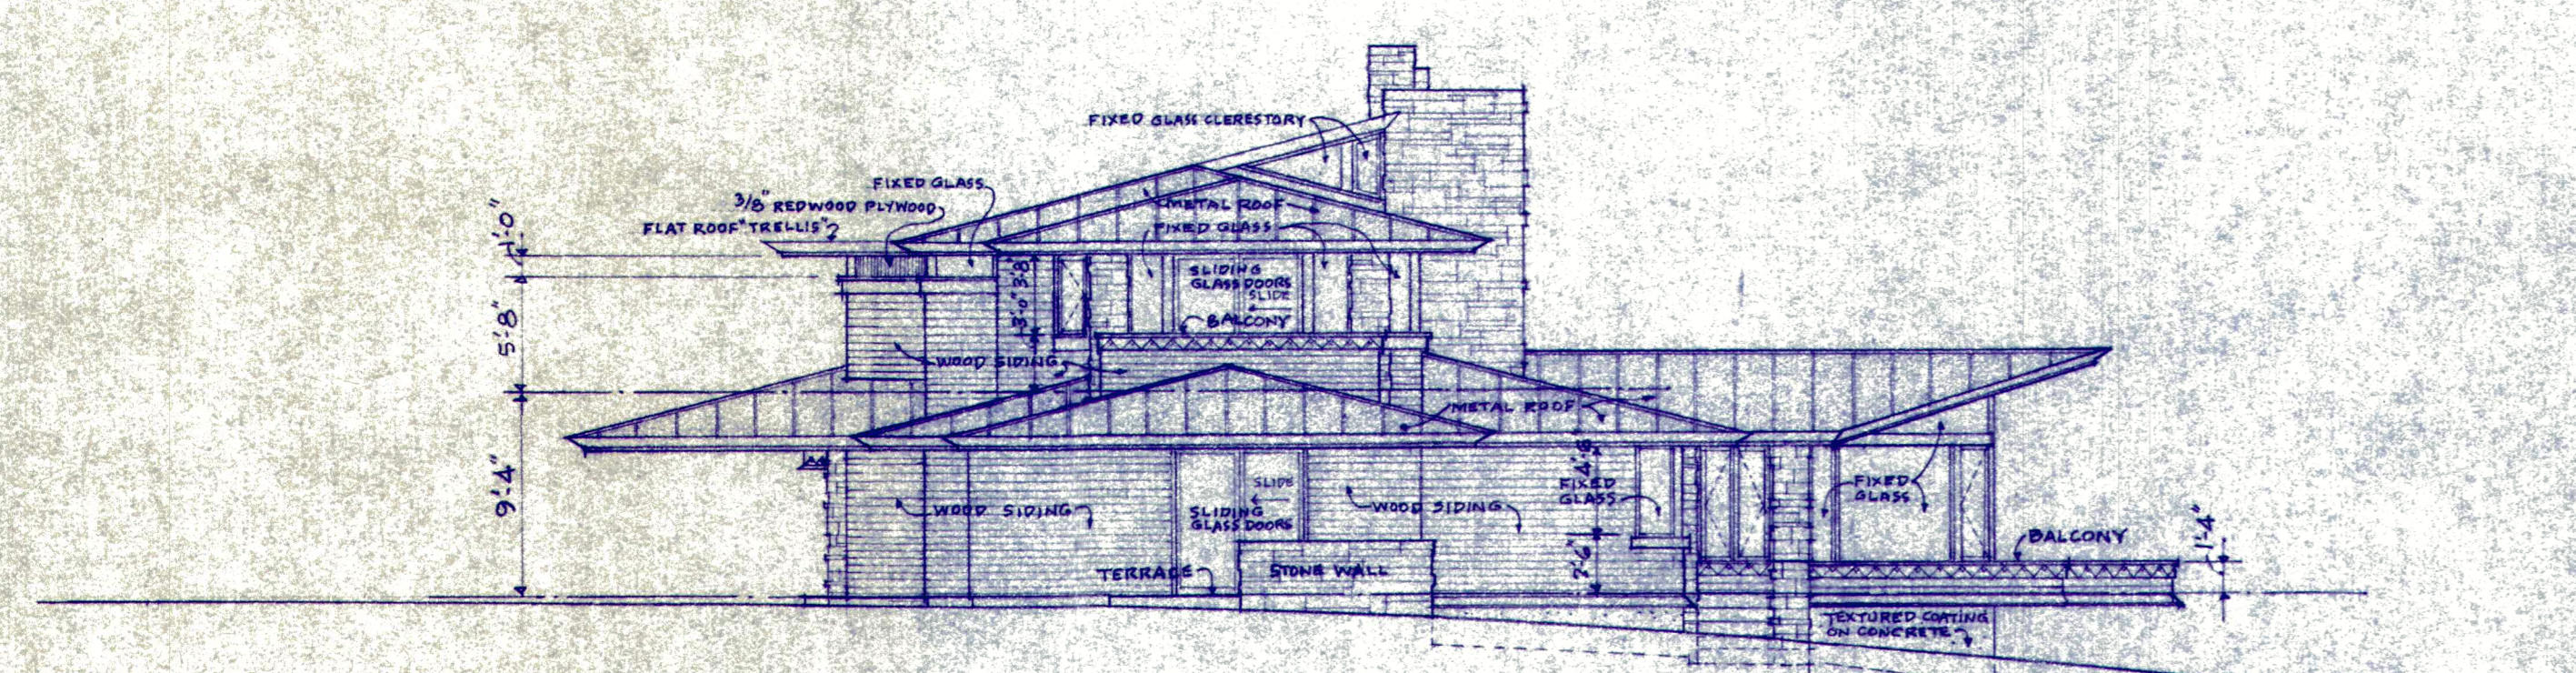


WEST ELEVATION
SCALE 1/8" = 1'-0"

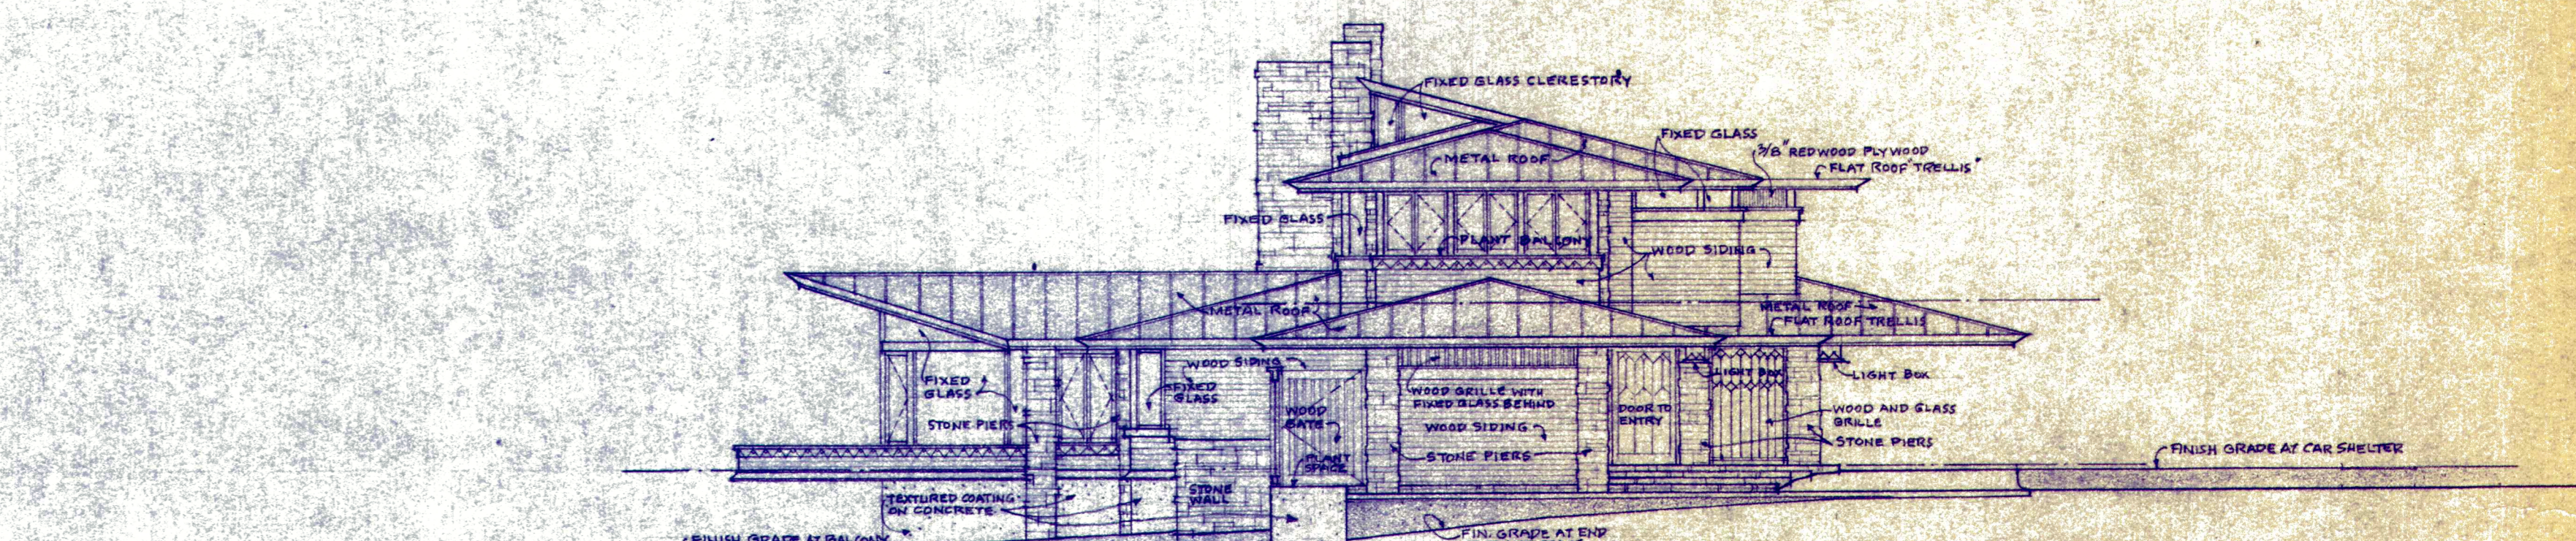

EAST ELEVATION
SCALE 1/8" = 1'-0"

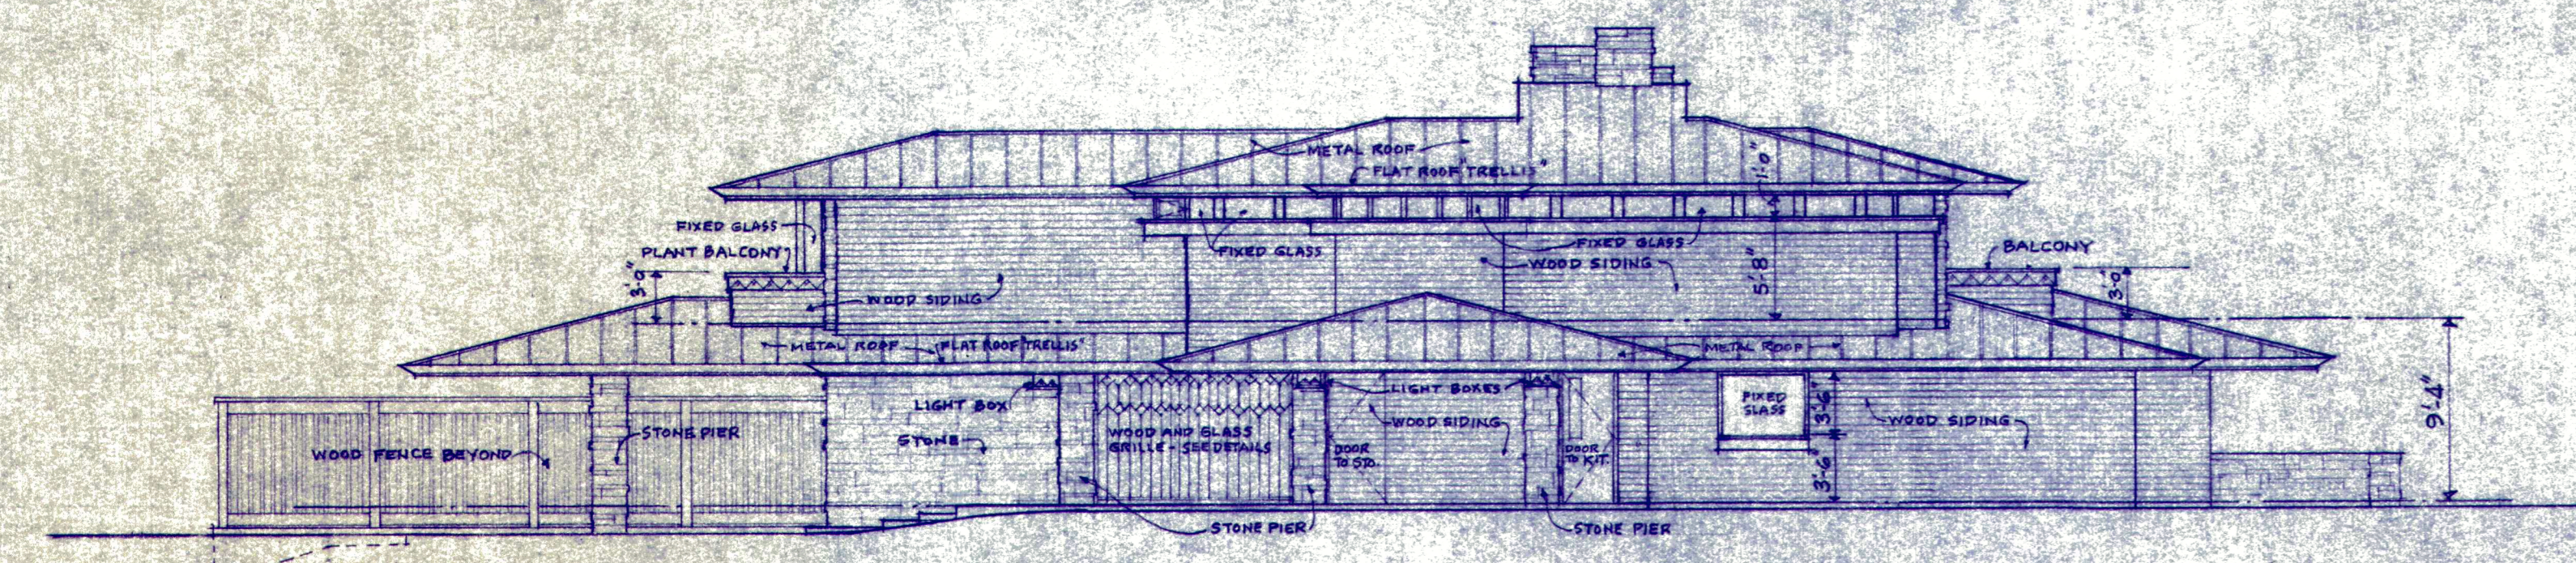

NORTH ELEVATION
SCALE 1/8" = 1'-0"

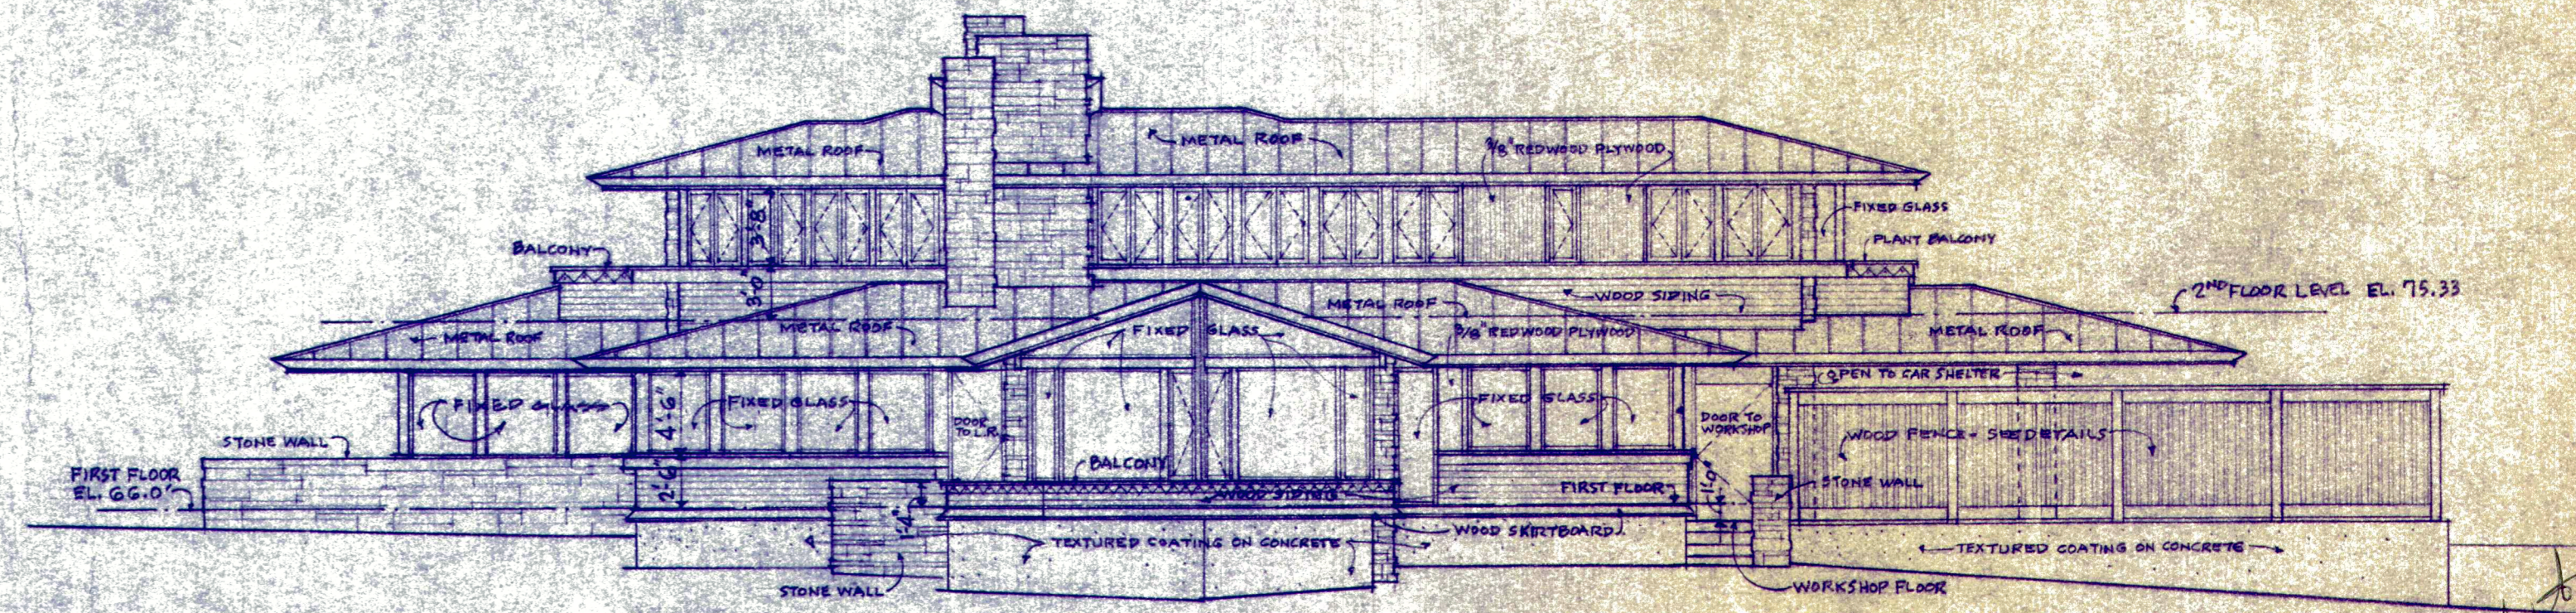

SOUTH ELEVATION
SCALE 1/8" = 1'-0"

EXTERIOR ELEVATIONS



Carlsbad #30

ELEVATION 1/6		Job 4206
MACKIE & KAMRATH ARCHITECTS	KUDOLF GORG RESIDENCE	16 SEPT '33
22 STILLMEYER ST	HOUSTON TEXAS	SHEET
KENNETH I. TEAGUE, P.A.	ASSOCIATE ARCHITECT	DWG 8 OF 10