





FRONT ELEVATION SCALE: 1/4" = 1'-0"
 CONTRACTOR SHALL VERIFY ALL DIMENSIONS, ENGINEERING, AND LOCAL BUILDING CODES ARE CORRECT PRIOR TO CONSTRUCTION.

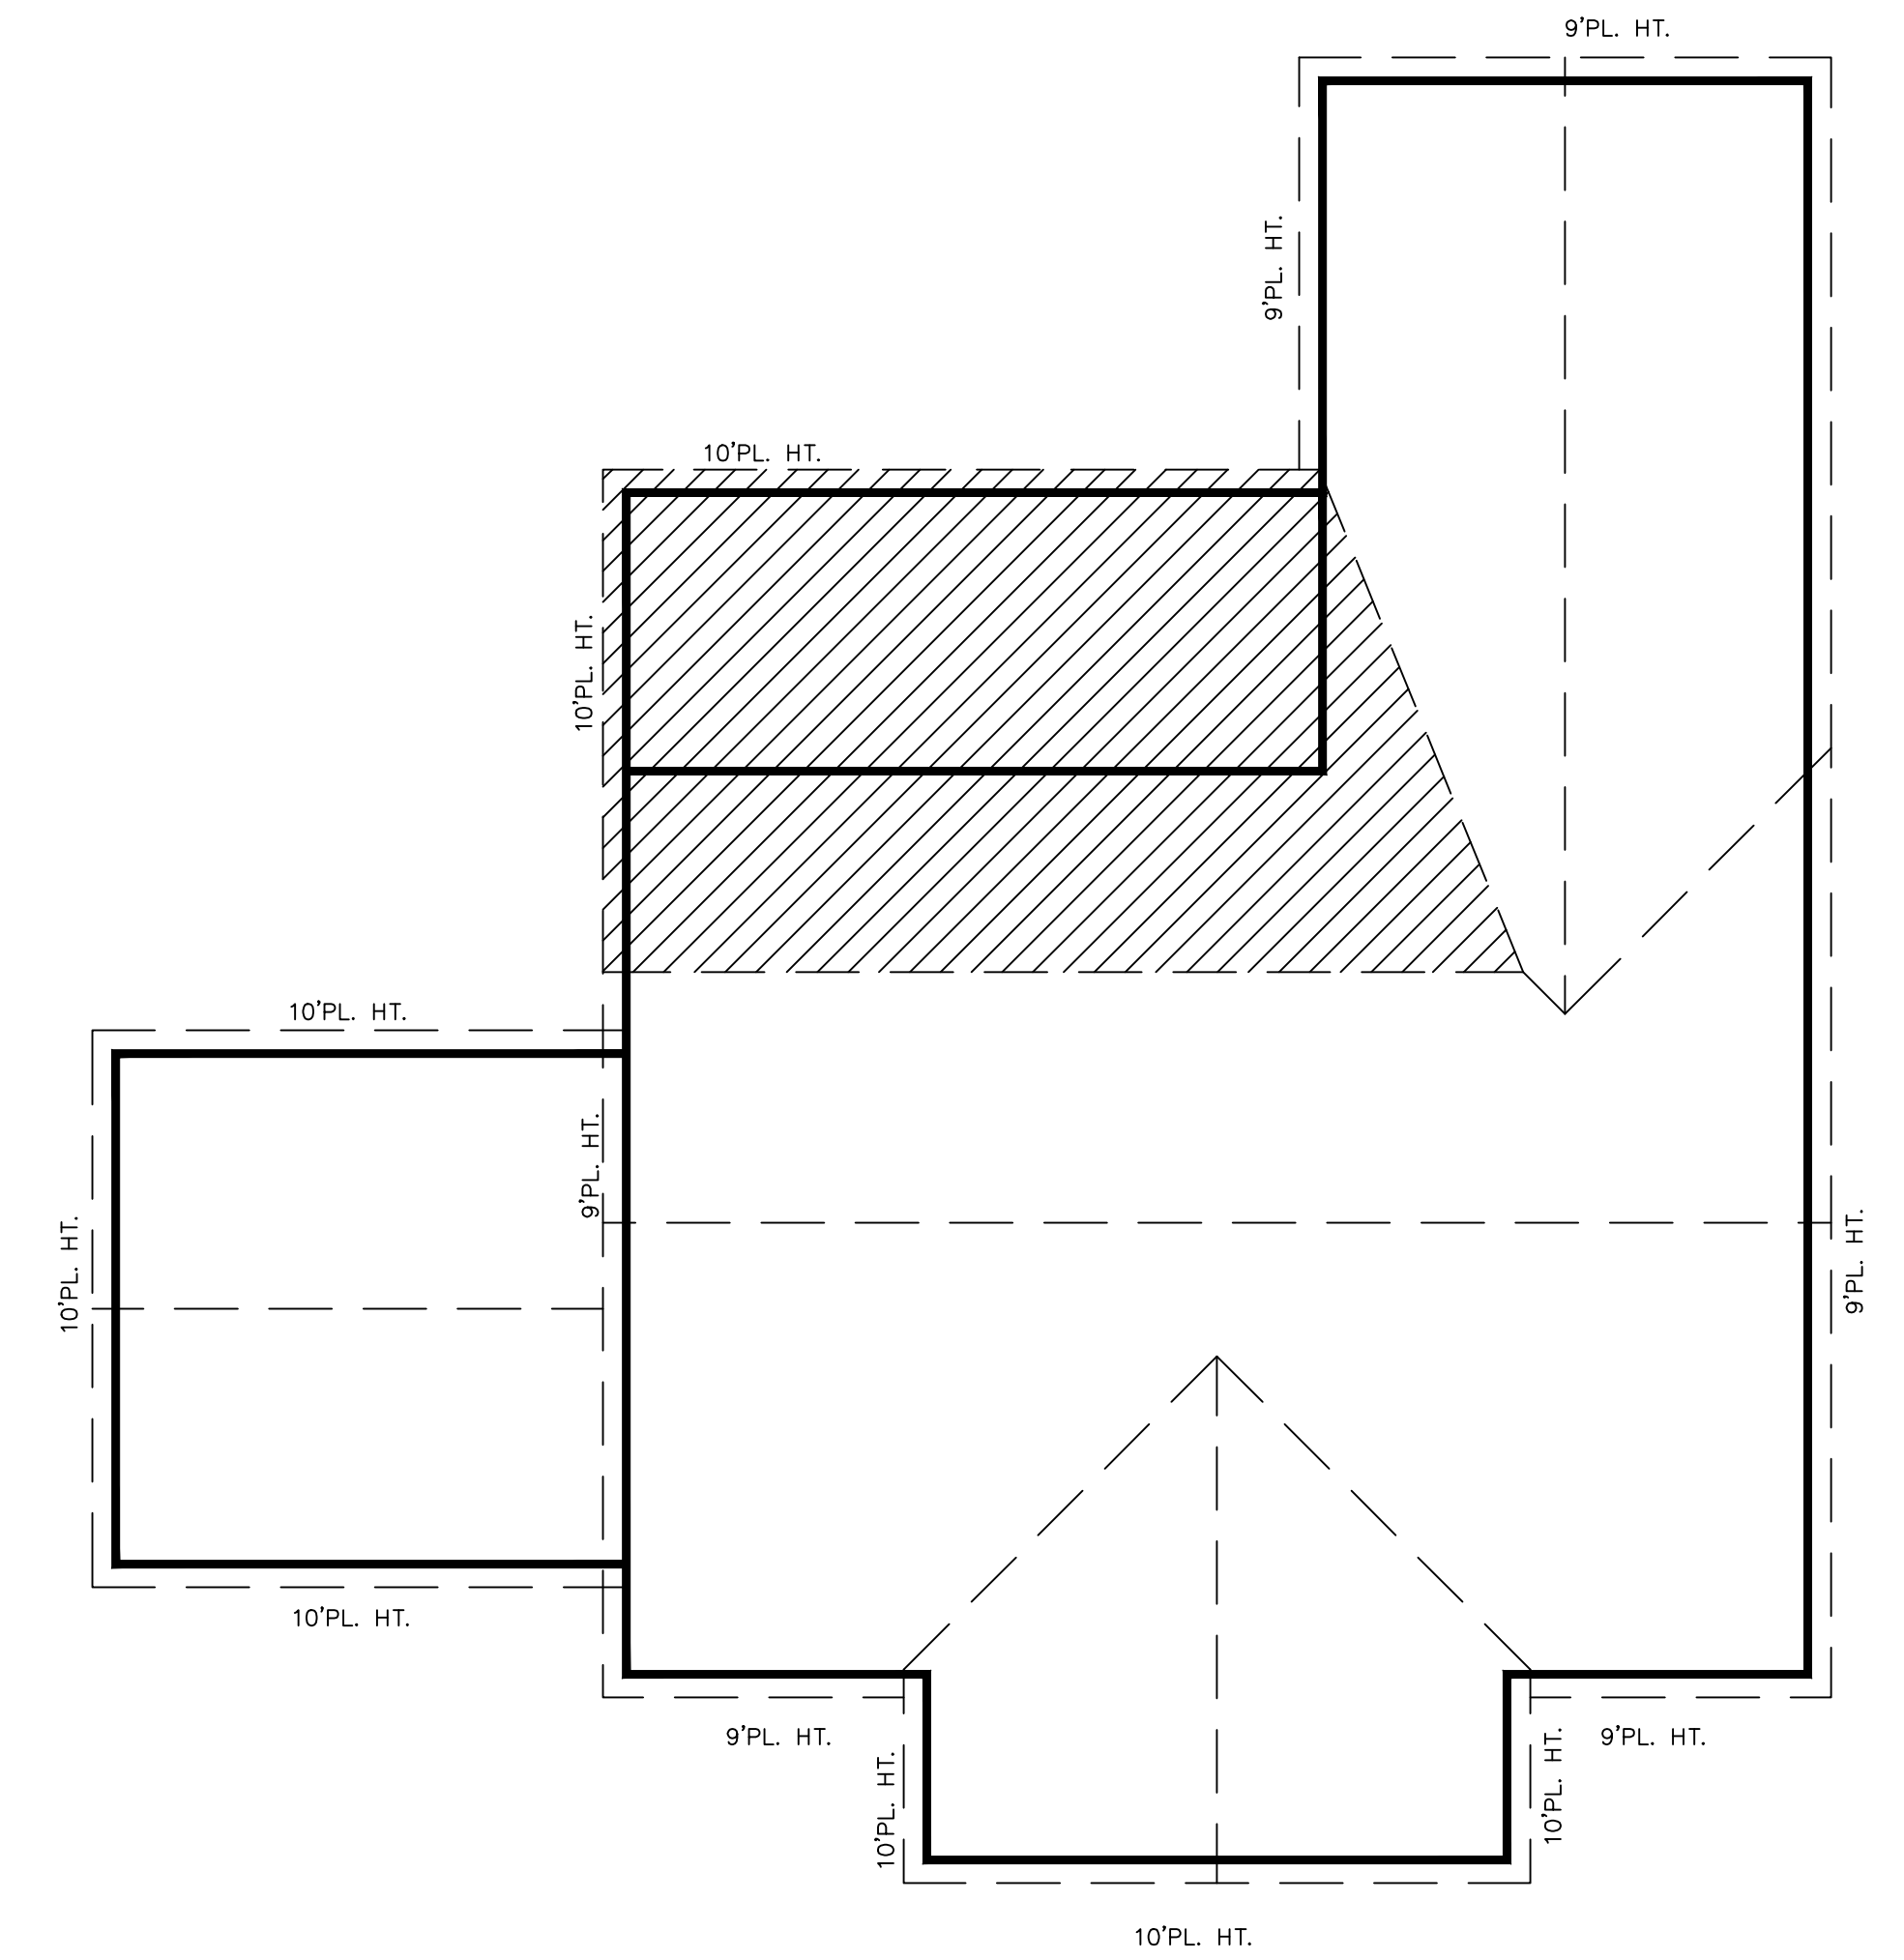

FLOOR PLAN SCALE: 1/8" = 1'-0"
 CONTRACTOR SHALL VERIFY ALL DIMENSIONS, ENGINEERING, AND LOCAL BUILDING CODES ARE CORRECT PRIOR TO CONSTRUCTION.

ROOF PITCH LEGEND	
4:12 PITCH	
8:12 PITCH	
12:12 PITCH	

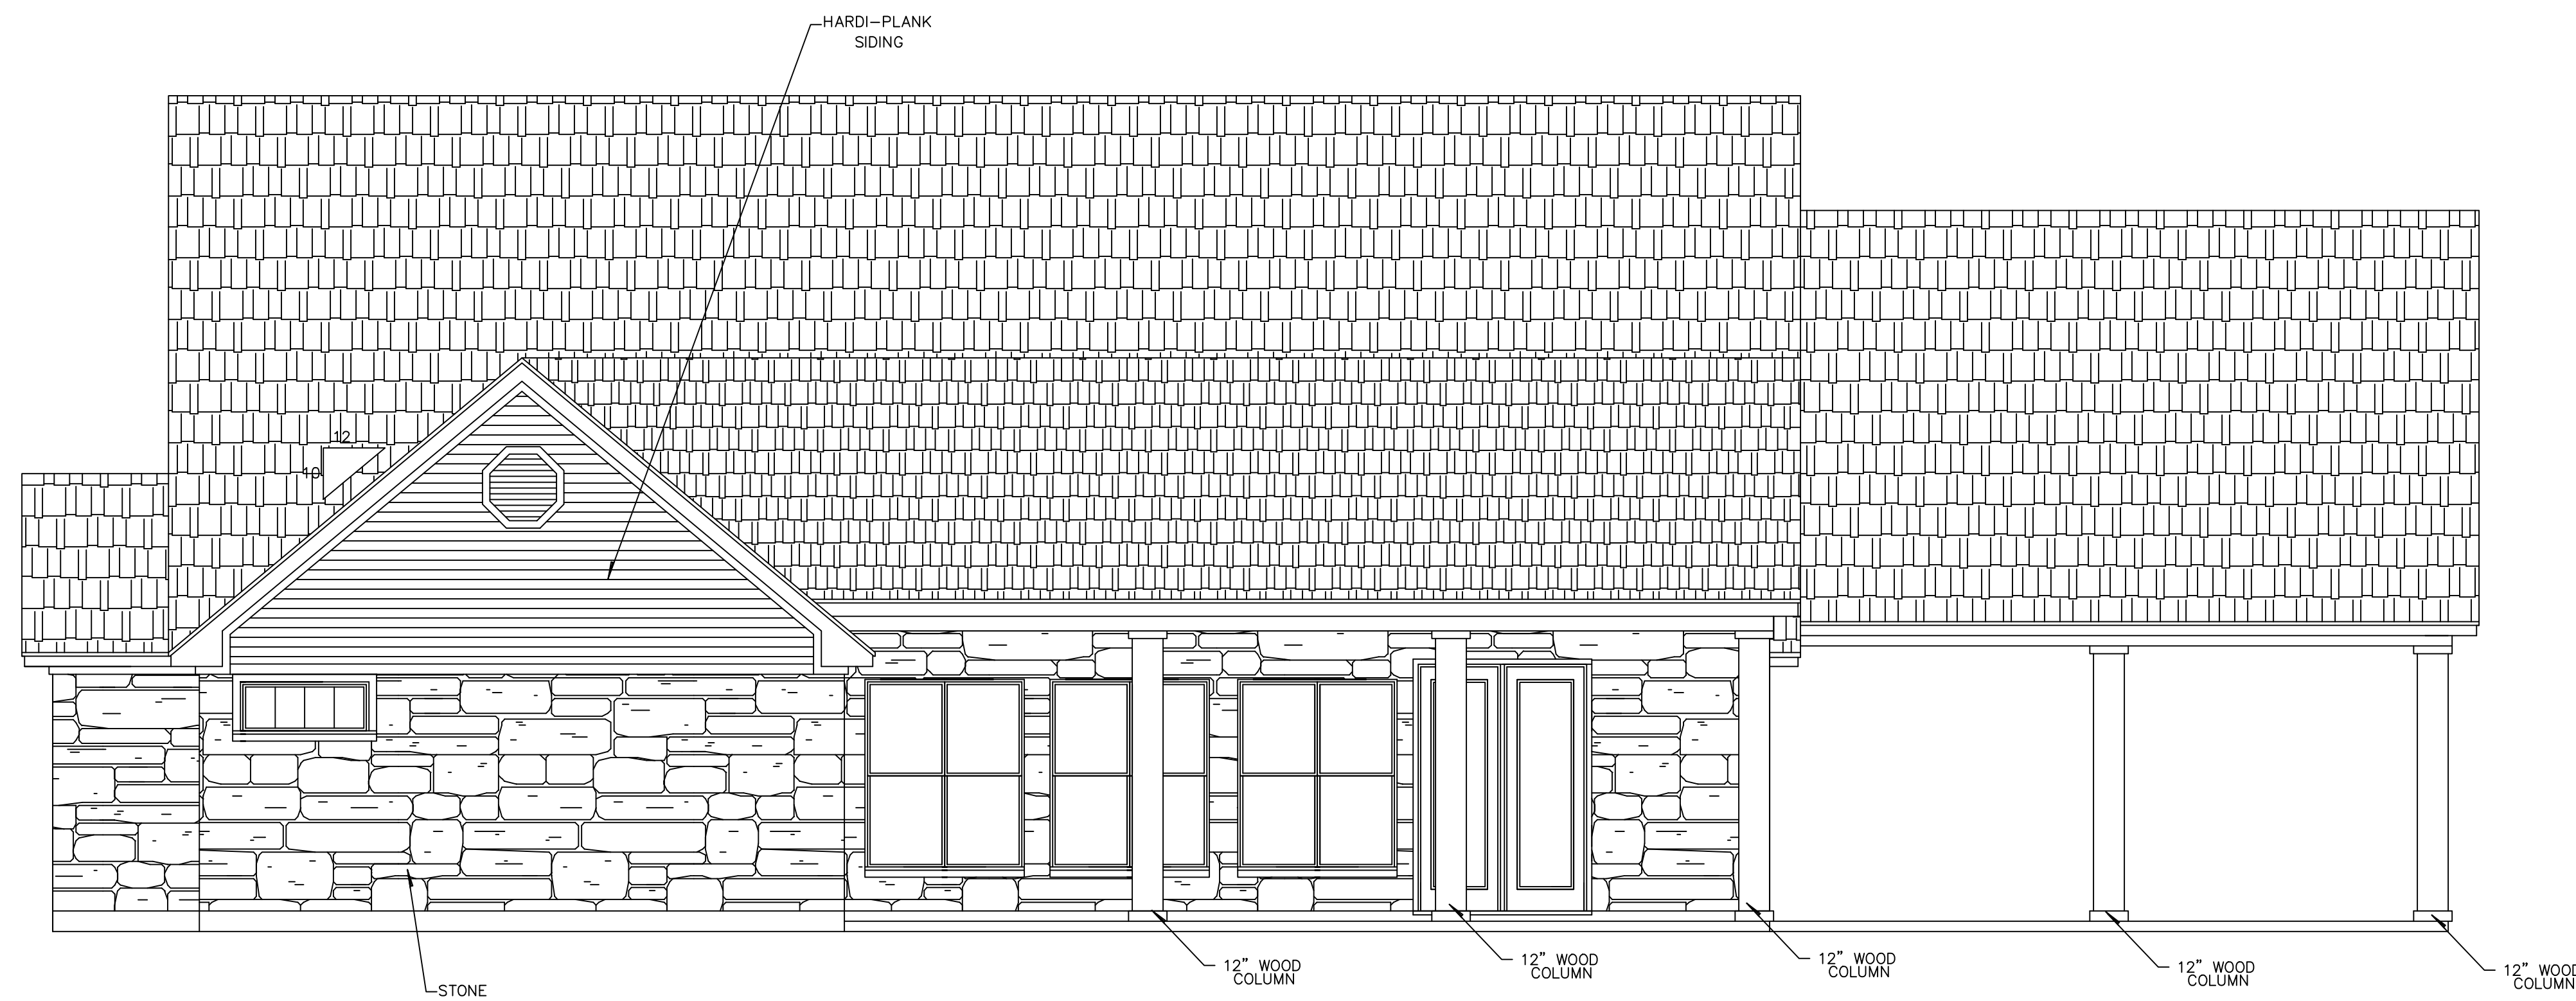

REAR ELEVATION SCALE: 1/4" = 1'-0"
 CONTRACTOR SHALL VERIFY ALL DIMENSIONS, ENGINEERING, AND LOCAL BUILDING CODES ARE CORRECT PRIOR TO CONSTRUCTION.

CARNEY DRAFTING CO.
 MARSHALL, TX.
 936-433-1924

PLAN FOR:
 TIM EZELL

DWG: WC

PROPERTY ADDRESS:

1/3
 06/14