


FINAL

LOT 21  
BLOCK 2  
12563 SQ. FT.

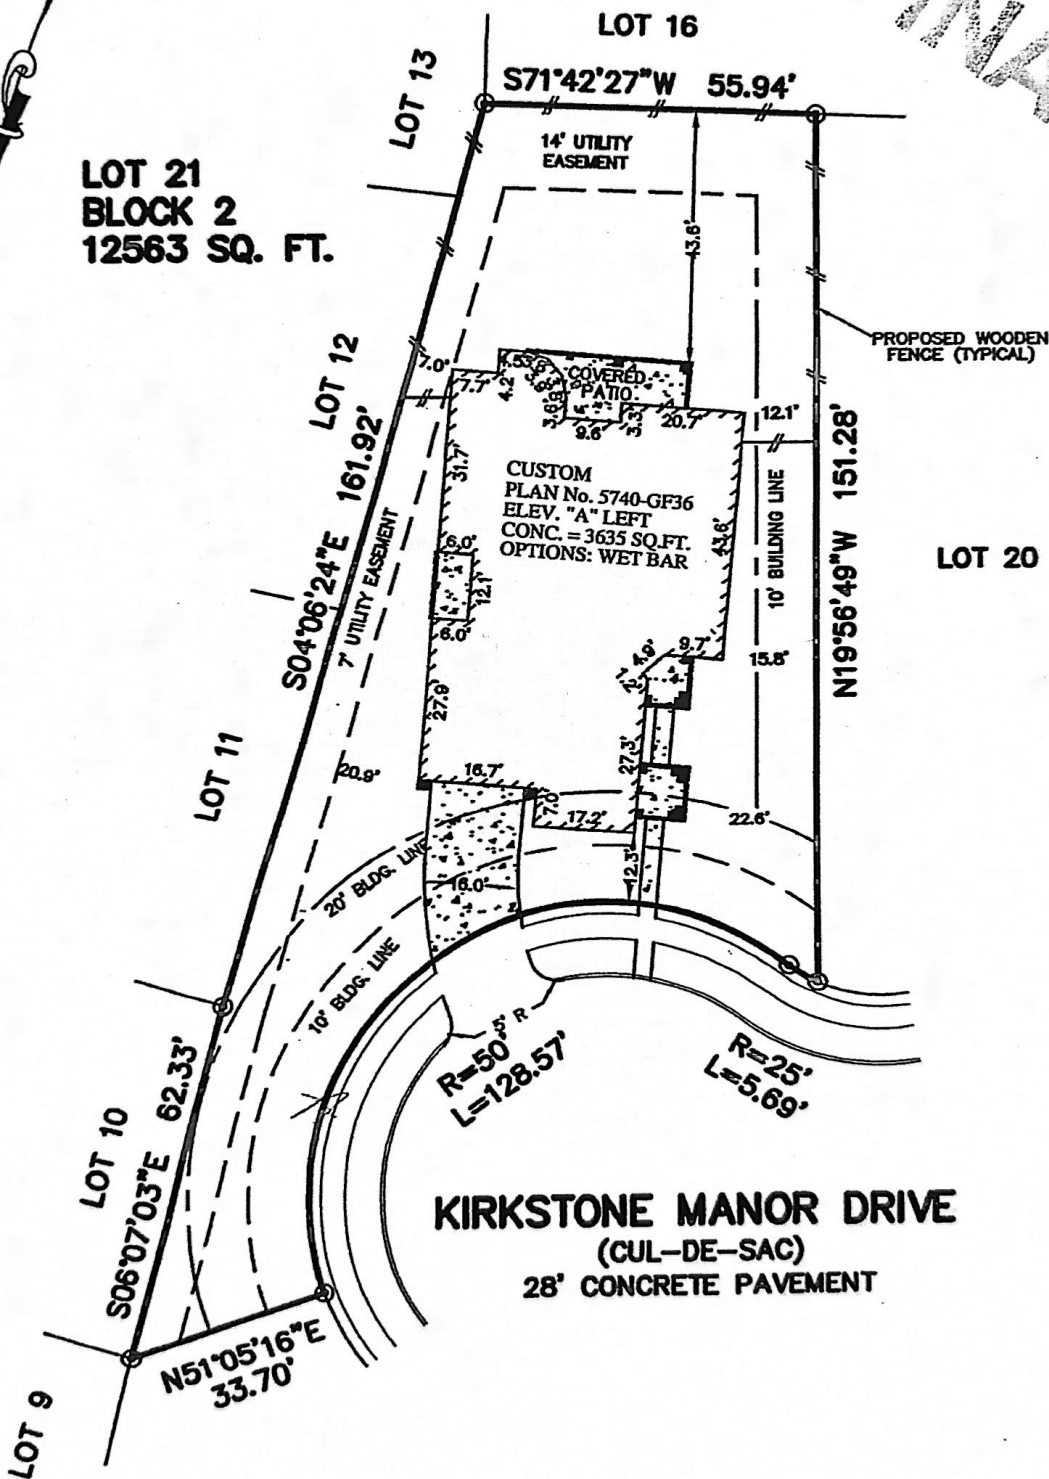

- NOTES:
1. ALL BEARINGS SHOWN HEREON ARE BASED ON THE RECORDED PLAT.
  2. THIS PLOT PLAN WAS PREPARED WITHOUT A TITLE REPORT. THERE MAY BE BUILDING LINES & OTHER MATTERS NOT SHOWN HEREON. SURVEYOR'S SERVICES CORP. IS NOT LIABLE FOR DAMAGES THAT MAY INCUR IN ANY CONSTRUCTION OR WITHIN AN EASEMENT.


PLOT PLAN  
SCALE: 1" = 30'

APPROX. FOR COVER...



Life Happens Here.

WWW.DARLINGHOMES.COM

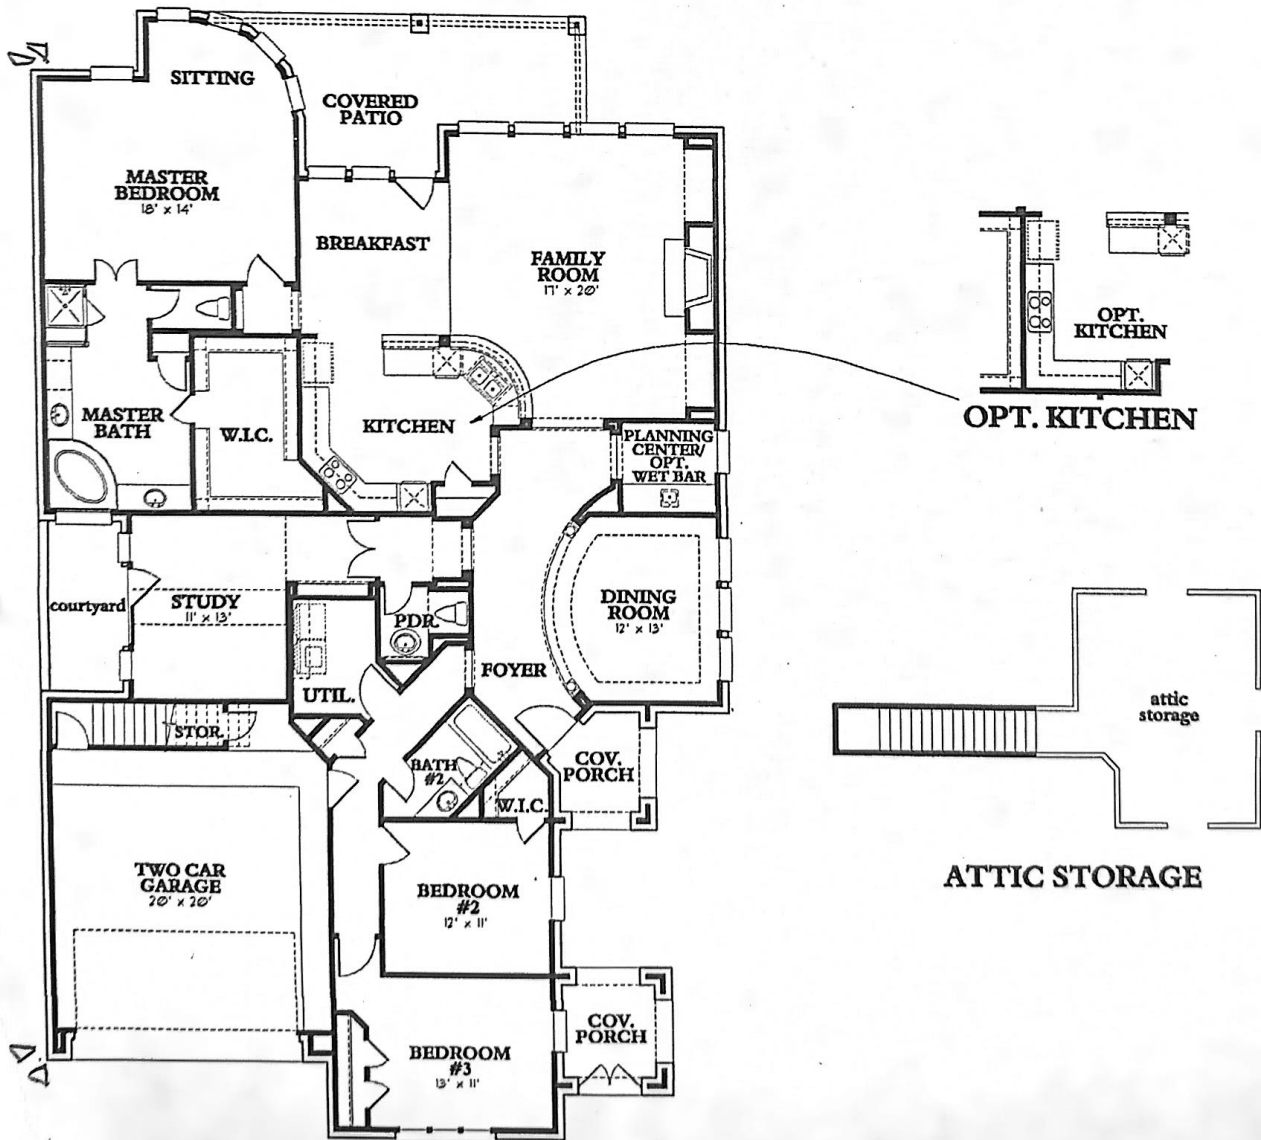

FIRST FLOOR PLAN

Not to scale. Subject to change without notice. Elevation variances affect windows, porches, and square footages. All dimensions are approximate. 09-30-06

PLAN 5740