


FRAMING DETAILS



NOTE SCHEDULE  
 ① E ELECTRIC FIREPLACE

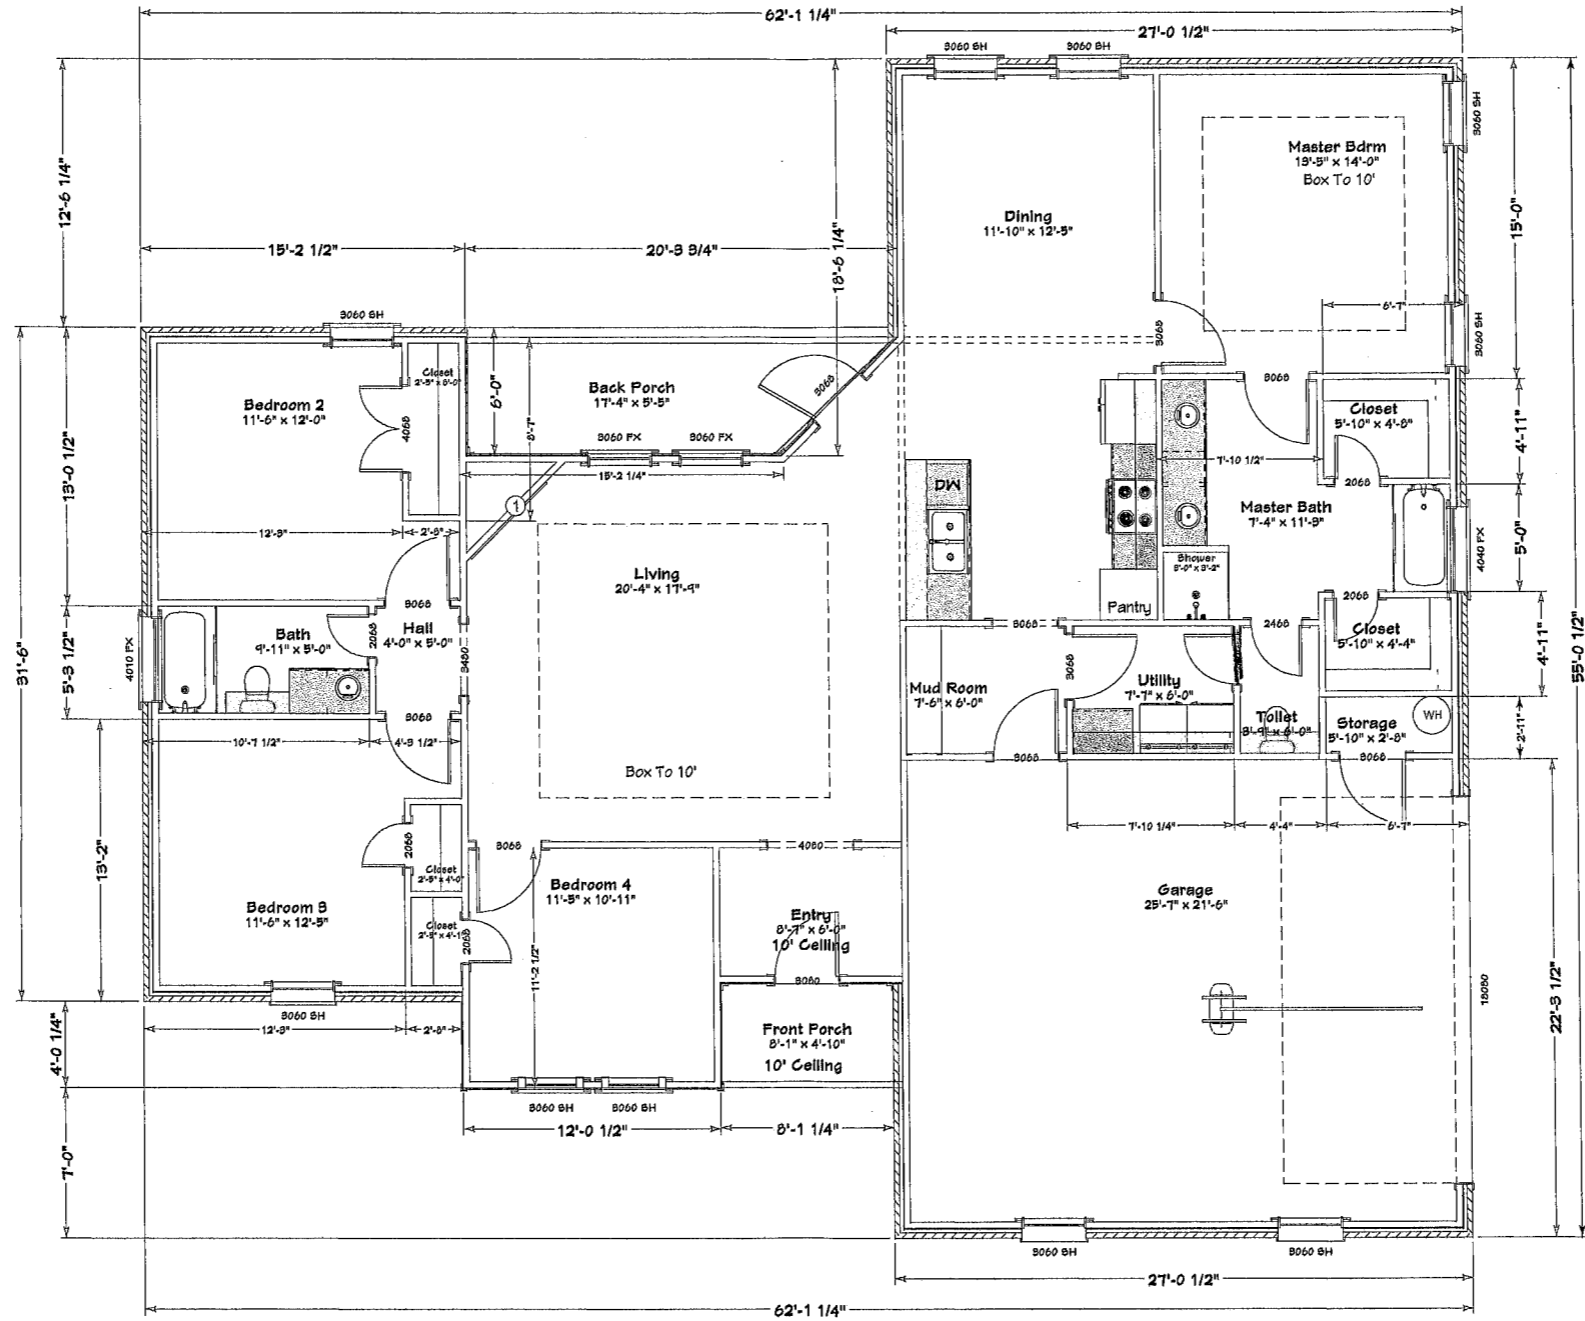

PROJECT INFO  
 Enchanted Estates

GENERAL CONTRACTOR INFO  
 GC:  
 Cell:  
 Email:

FLOOR PLAN

Designed By:  
 Collins Homes LLC  
 Jordan Collins  
 956.707.2116  
 collinshomesllc@gmail.com

DATE:  
 10/28/2022

SCALE:  
 1/4"=1'

SHEET:  
 A-1


Living: 1907  
 Garage: 622  
 Porches: 138  
 Total: 2667




FRONT ELEVATION




REAR ELEVATION

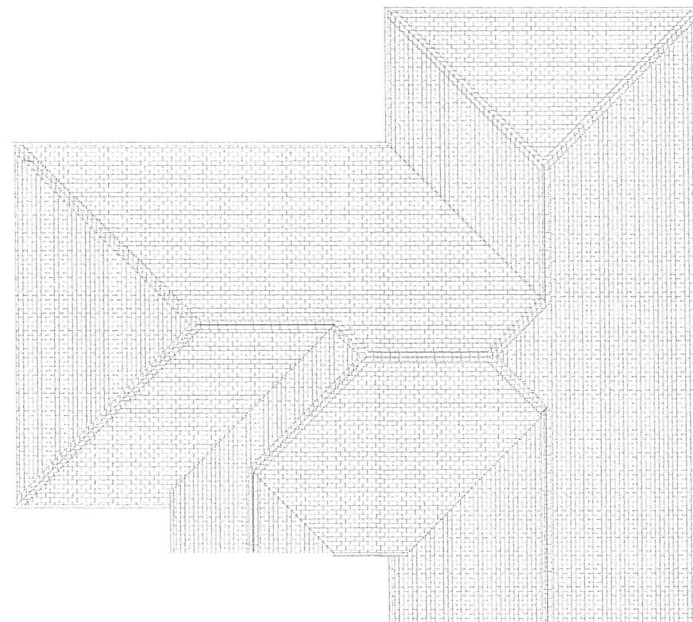

Pitch 8&12  
ROOF ELEVATION

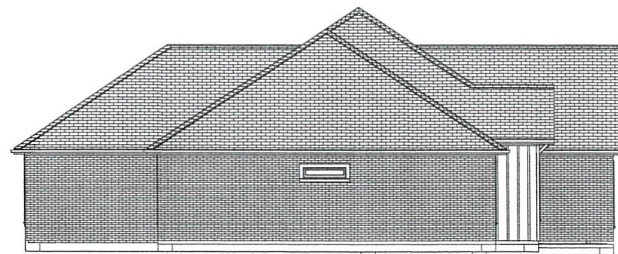

LEFT ELEVATION

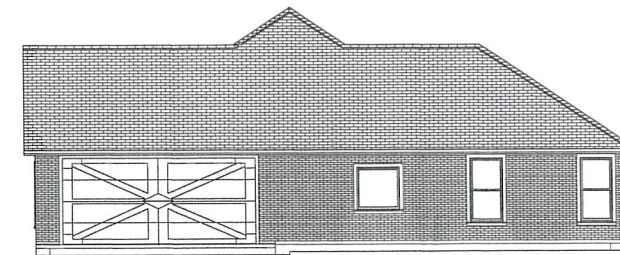

RIGHT ELEVATION

**ROOF PLAN NOTES**

1. All rafters are 2x6 @ 19 3/16" O.C.
2. All Hips and Valleys are 2x8