


THIS WINDOW IS IN THE ATTIC AREA OVER THE GARAGE NOT A 2ND FLOOR LIVING AREA



FRONT ELEVATION

SCALE: 1/8" = 1'-0"

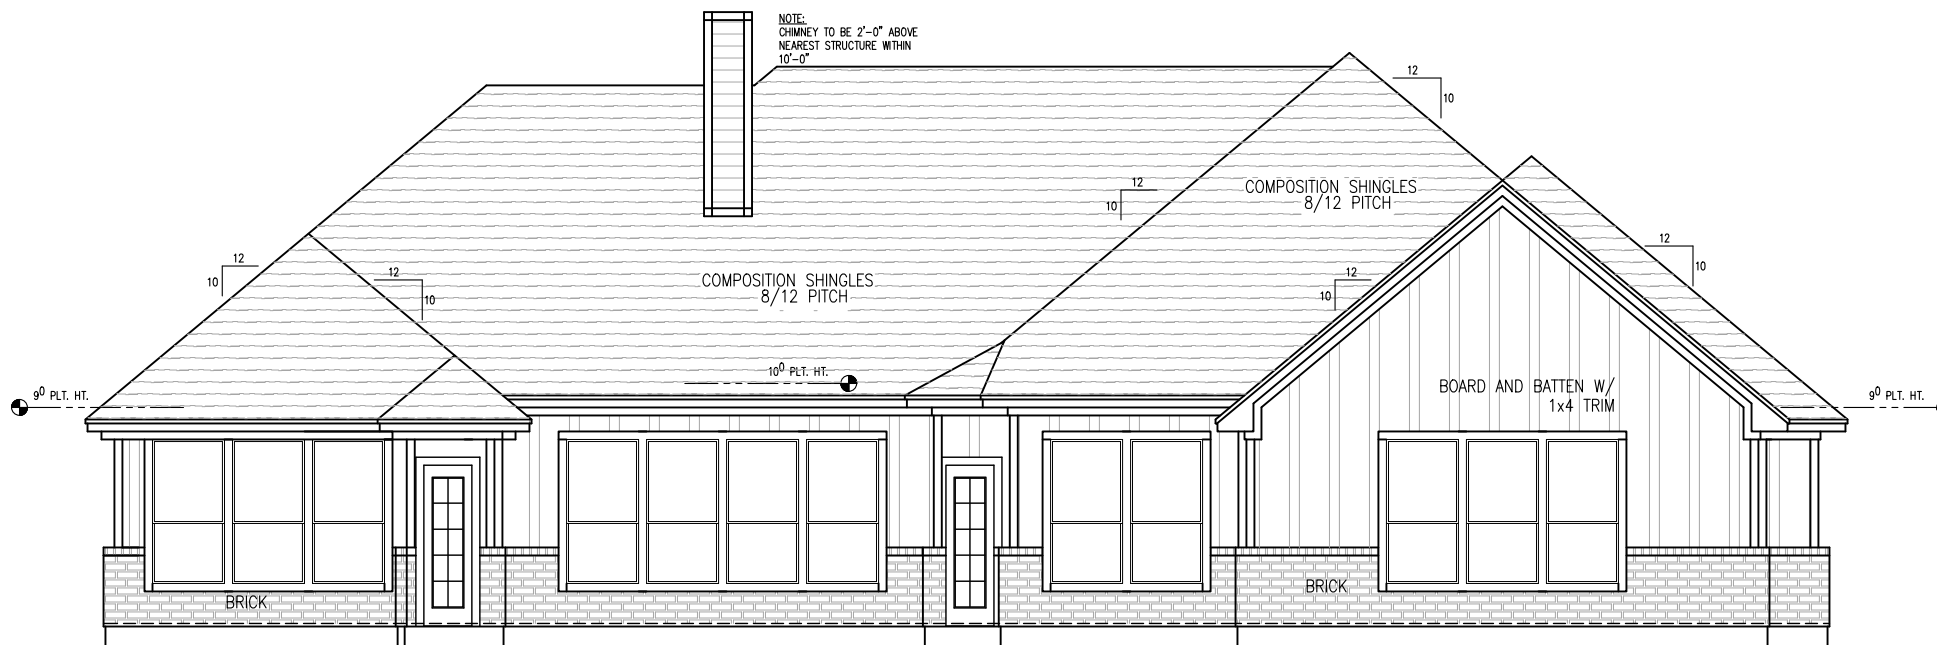

REAR ELEVATION

SCALE: 1/8" = 1'-0"

THESE PLANS ARE COPYRIGHTED AND ARE SUBJECT TO COPYRIGHT PROTECTION. THE PROTECTION INCLUDES, BUT IS NOT LIMITED TO, THE OVERALL FORM AS WELL AS THE ARRANGEMENT AND COMPOSITION OF SPACES AND ELEMENTS OF THE DESIGN UNDER SUCH PROTECTION. UNAUTHORIZED USE OF THESE PLANS, WORK, OR FORMS REPRESENTED CAN LEGALLY RESULT IN THE SEIZURE OF SUCH CONSTRUCTION OR BUILDINGS BEING SEIZED AND/OR RAZED.

A.B.C HOME DESIGN, L.L.C. IS A BUILDING DESIGN FIRM IN THE STATE OF TEXAS. WE ARE NOT AN ENGINEERING FIRM. WE DO NOT QUALIFY TO BE ONE, NOR ARE WE LICENSED TO DESIGN STRUCTURAL BRACING, WINDBRACING OR FOUNDATIONS. A LICENSED PROFESSIONAL ENGINEER SHOULD BE CONTRACTED AND CONSULTED FOR SUCH REQUIREMENTS AS STRUCTURAL FRAMING, WINDBRACING AND FOUNDATION DESIGNS. SHOULD AN ENGINEER'S SEAL BE PRESENT ON THESE DRAWINGS, THE ENGINEER OF RECORD SHALL BEAR ALL RESPONSIBILITY FOR THE STRUCTURE, WINDBRACING AND FOUNDATION DESIGNS FOR THIS PROJECT. A.B.C HOME DESIGN, L.L.C. IS NOT TO BE HELD RESPONSIBLE FOR THE STRUCTURAL DESIGN IN ANY WAY MATTER OR FORM, IF ANY PROBLEMS MAY ARISE.

Designer: *Tim Richmond*
 A PROJECT FOR: *CORDIAL FAMILY*

ORIGINAL DATE: 05/17/23
DRAWN BY: TR

REVISION NUMBER	REVISION DATE	REVISION BY

A.B.C. HOME DESIGN

OFFICE: 409-925-4272
FAX: 409-927-2907

City/Jurisdiction
HOUSTON

Title
FRONT REAR ELEVATIONS

Plan Number
2560

SHEET No:
A-4a