




FRONT ELEVATION

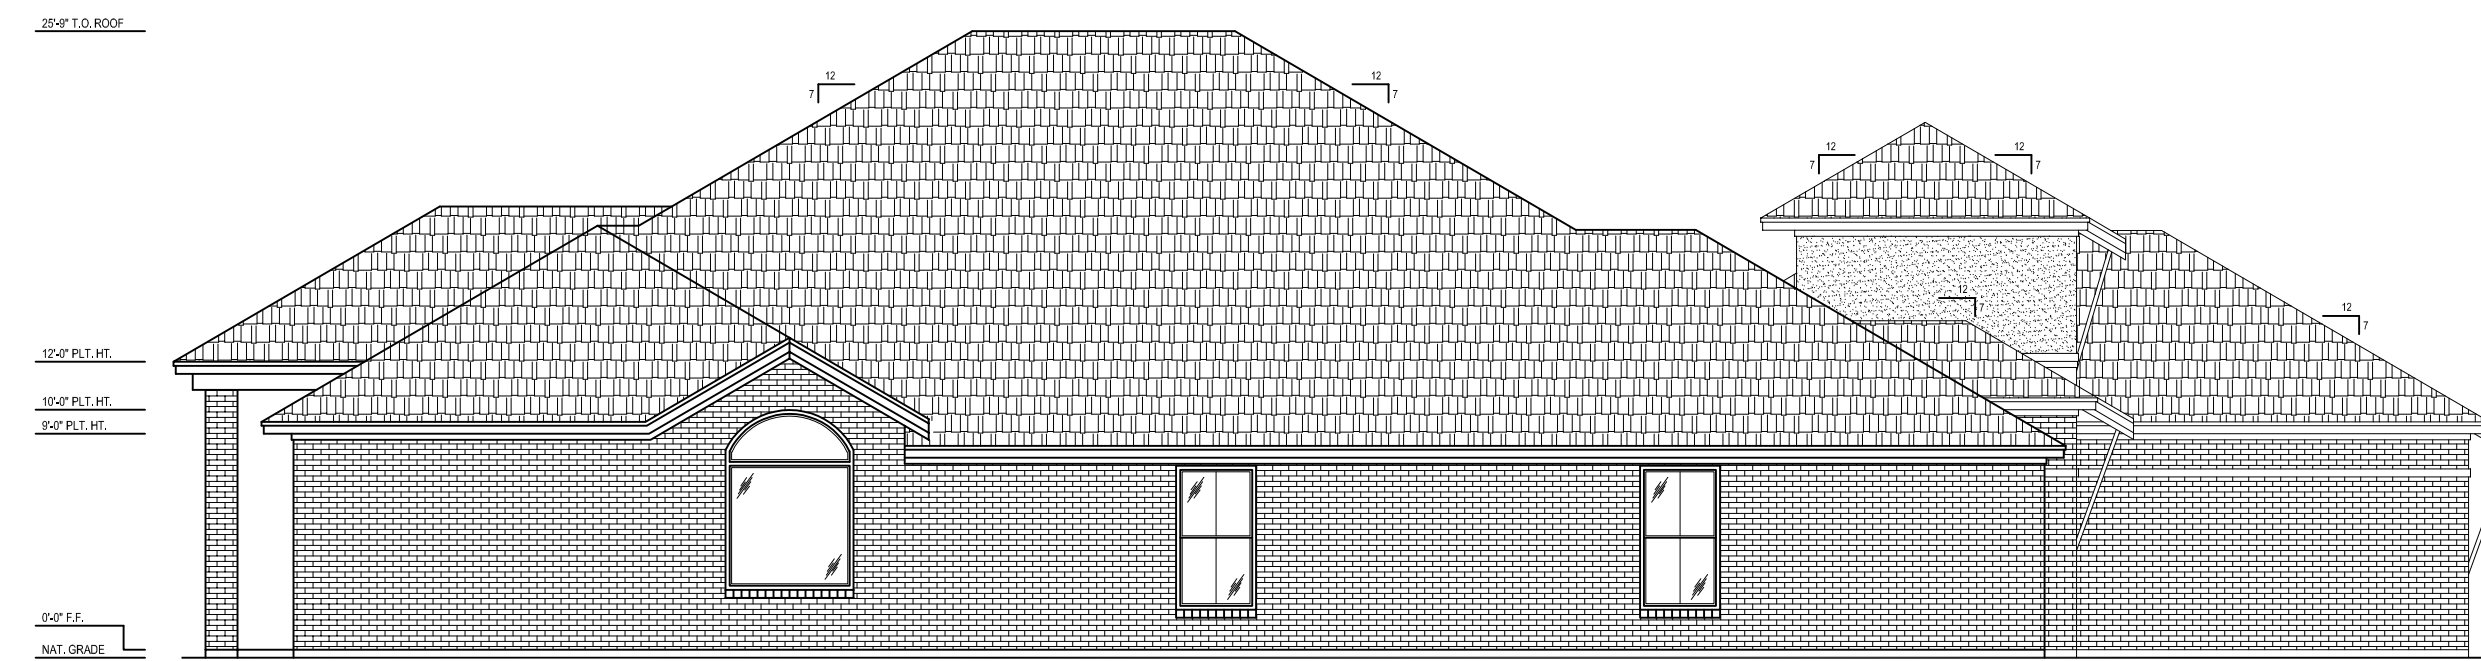

LEFT ELEVATION

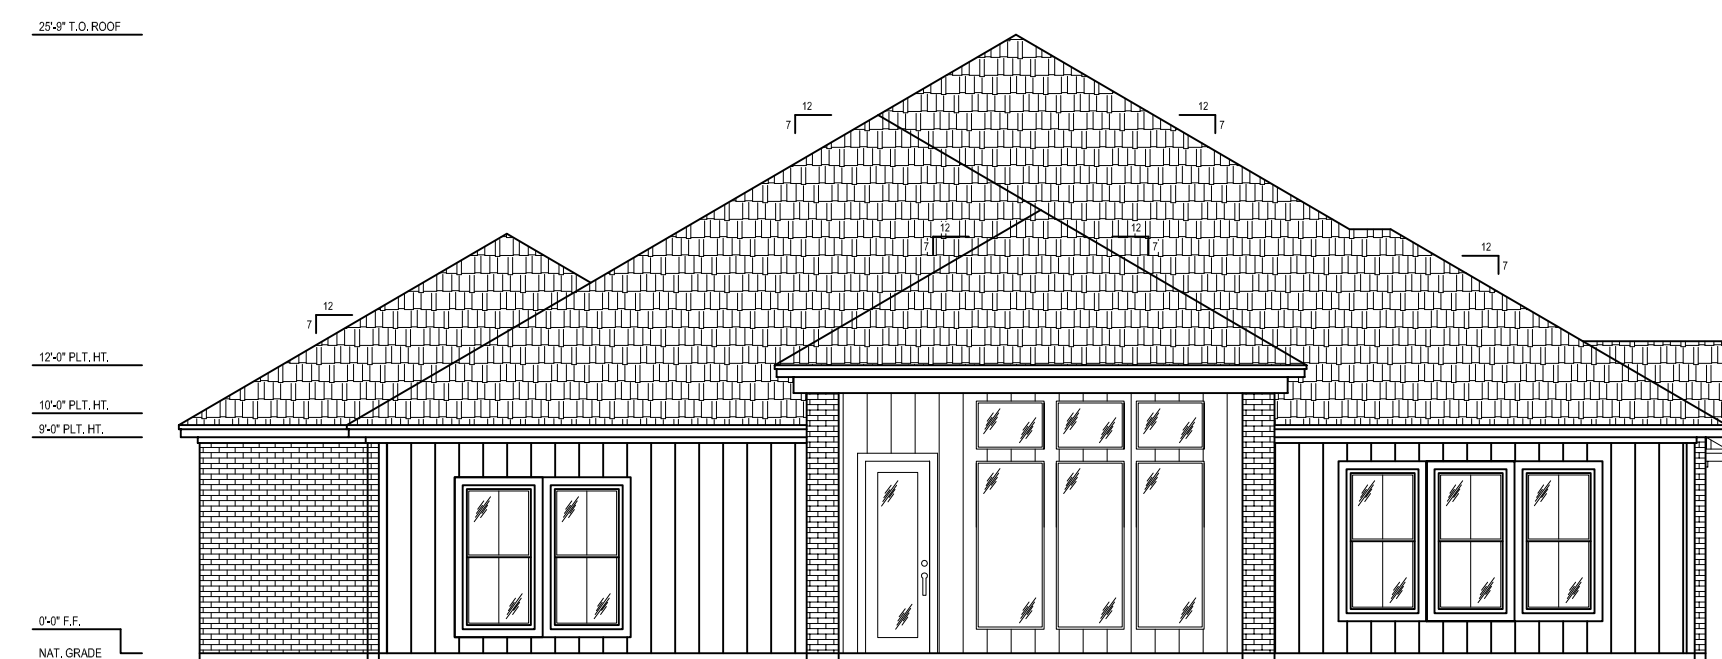

REAR ELEVATION

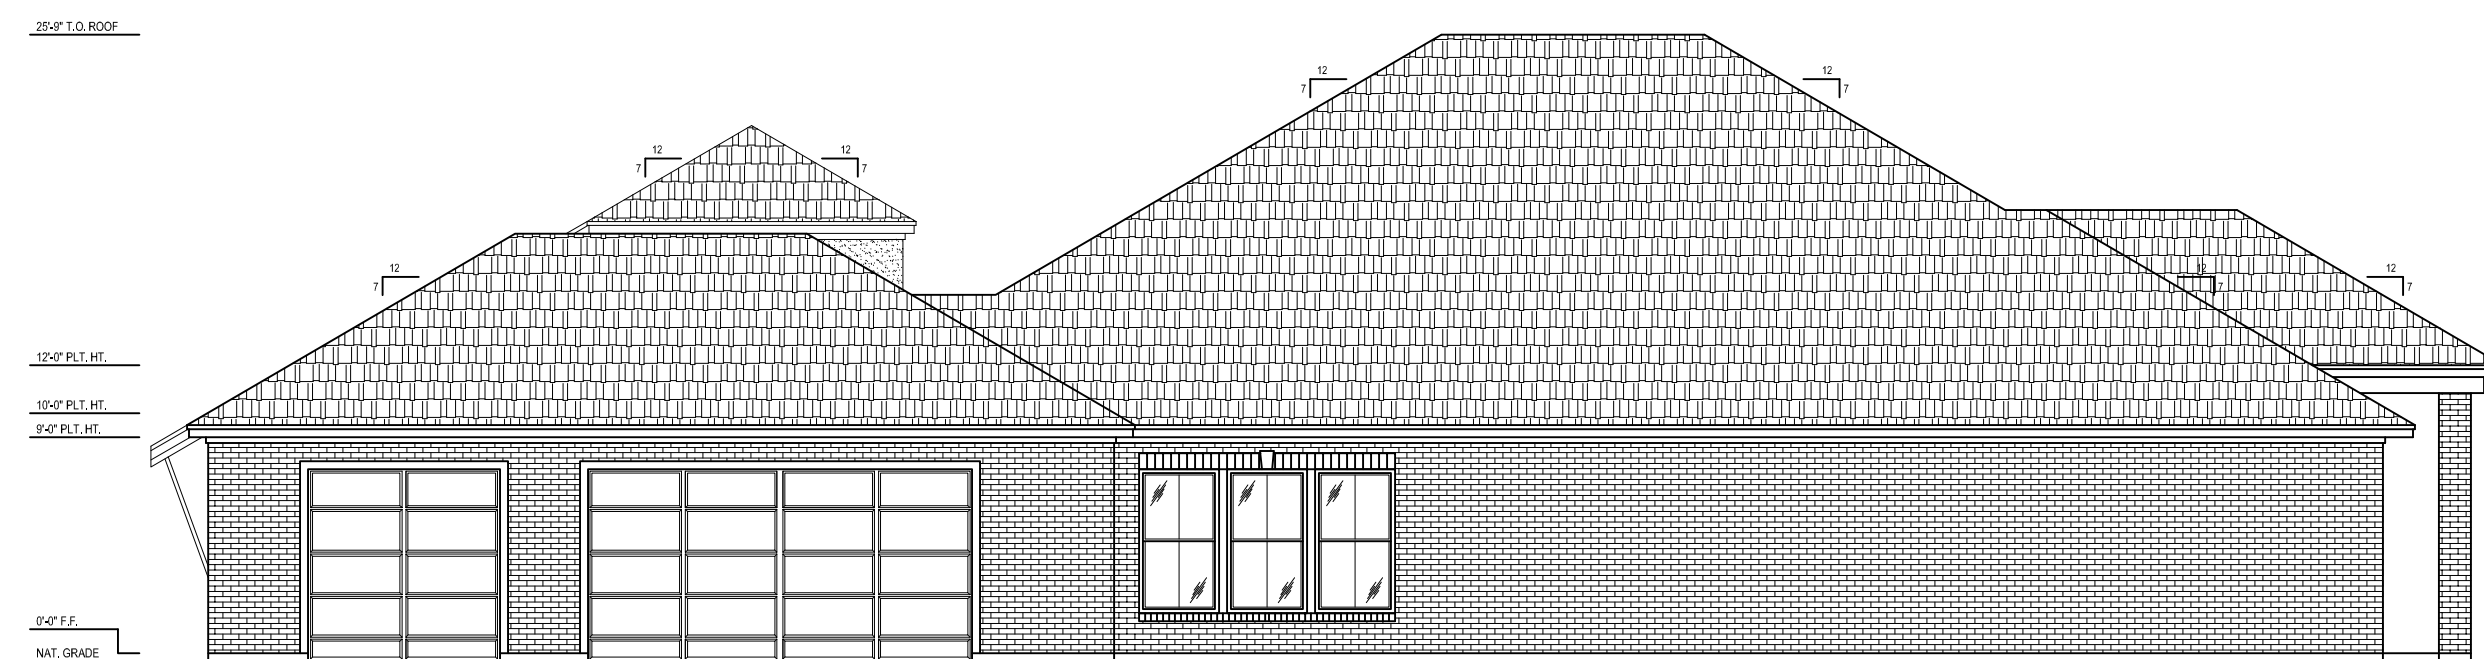

RIGHT ELEVATION



107 N. Milby Street Ste. B  
Houston, Texas 77003  
Ph: (281)501-2949  
info@plan-express.com  
www.plan-express.com

REVISIONS		
No.	DATE	DESCRIPTION
1	-	-
2	-	-

Copyright Plan Express. All Rights Reserved. The Duplication, Reproduction, Copying, Sale, Rental, Licensing, or other distribution or use of these drawings, any portion thereof, or the plans depicted hereon is Strictly Prohibited unless expressly authorized in writing by Plan Express. Plan Express is not be held responsible for the architectural and structural design in any way or matter.

OWNER: MB BUILDERS INC

PROPOSED TWO STORY SINGLE FAMILY RESIDENCE LOCATED AT 16407 AGUSTA CT. SPRING, TX 77379

DRAWING TITLE: EXTERIOR ELEVATIONS

DATE: 02/03/2024

DESIGN: LAI

DRAWN: LAI

SCALE: 1/4" = 1'-0"

JOB No: 24021007

FILE: P:\2024\24021007\16407 AGUSTA

DRAWING: A-4