

REVISIONS

No.	DATE	DESCRIPTION
1	-	-
2	-	-

Copyright Plan Express. All Rights Reserved. The Duplication, Reproduction, Copying, Sale, Rental, Licensing, or other distribution or use of these drawings, any portion thereof, or the plans depicted hereon is Strictly Prohibited unless expressly authorized in writing by Plan Express. Plan Express is not be held responsible for the architectural and structural design in any way or matter.

OWNER:

MB BUILDERS INC

PROPOSED TWO STORY SINGLE FAMILY RESIDENCE LOCATED AT 16407 AGUSTA CT. SPRING, TX77379

DRAWING TITLE:

FLOOR PLAN

DATE: **02/03/2024**

DESIGN: **LAI**


DRAWN: **LAI**

SCALE: **1/8" = 1'-0"**


JOB No: **24021007**

FILE: **P:\2024\24021007\16407 AGUSTA**

DRAWING **A-1**

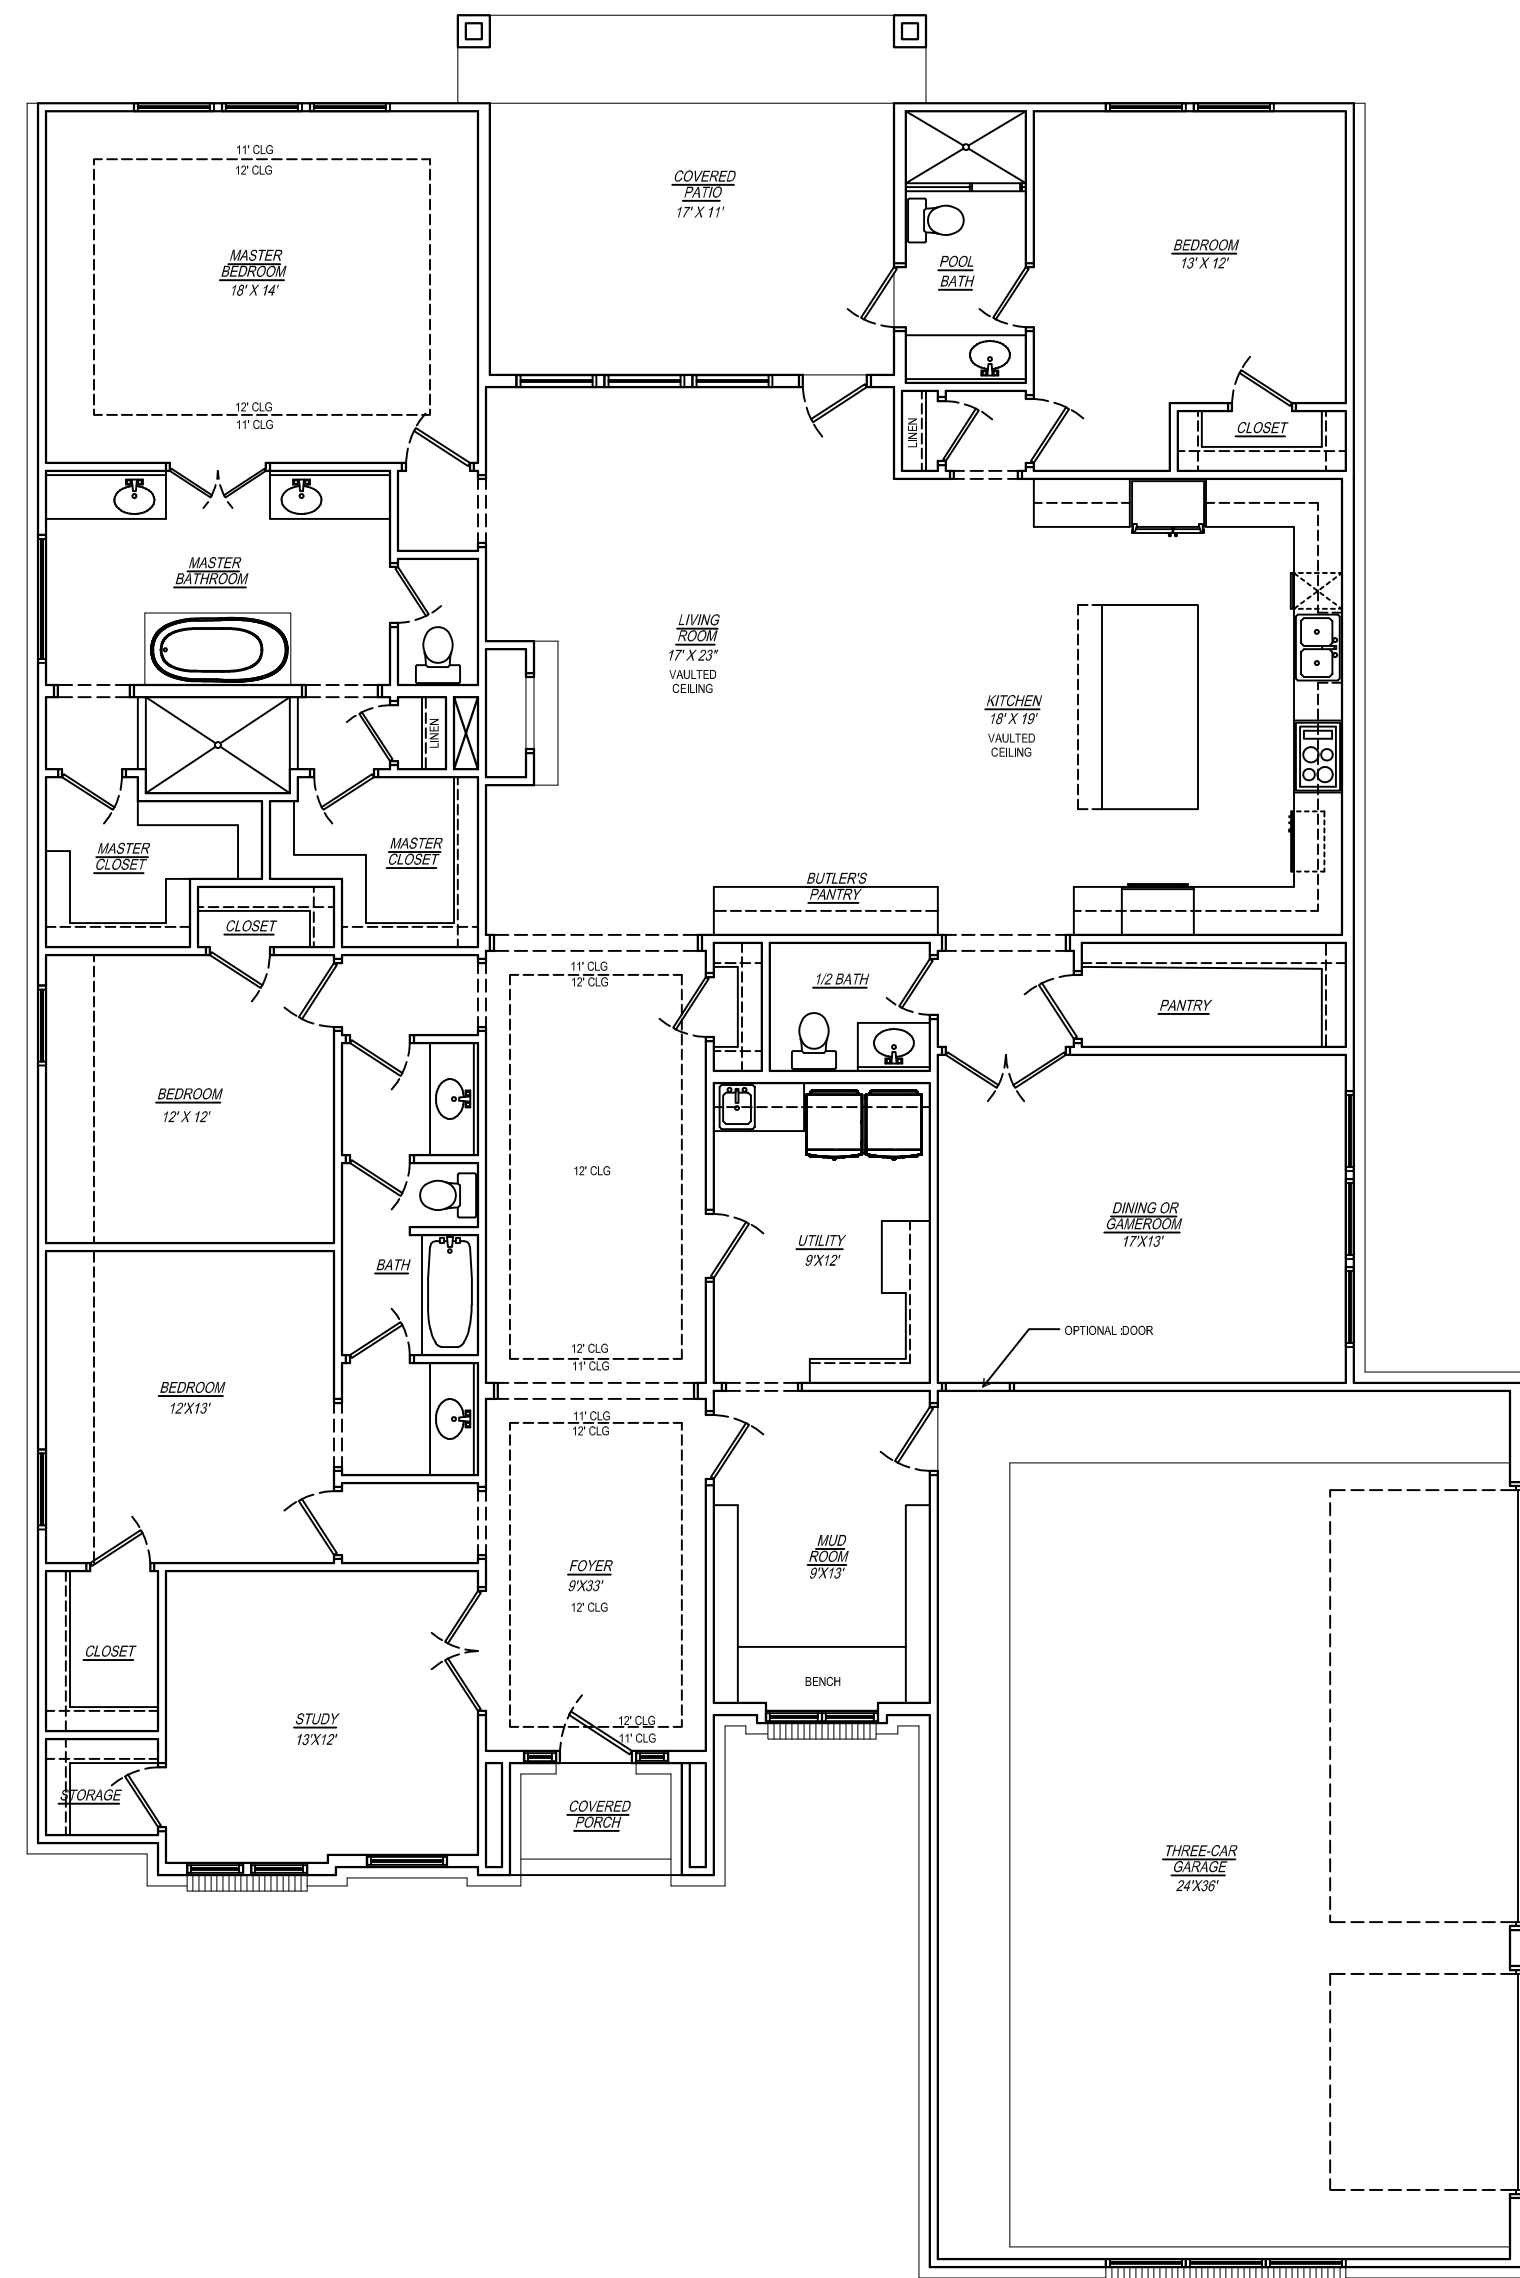

FLOOR LAYOUT

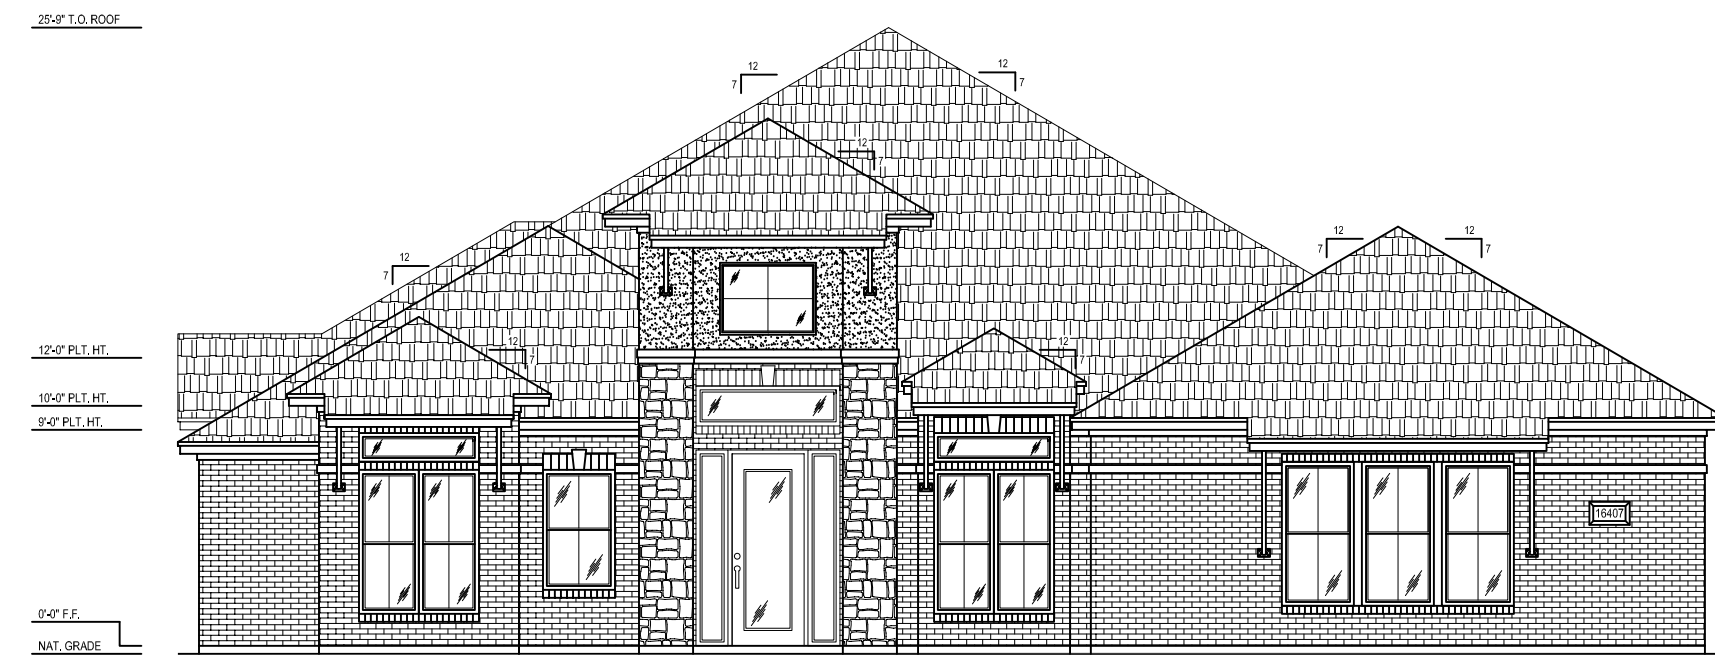

1ST FLOOR	—————	3,384	sq
COV'D PORCH	—————	33	sq
COV'D PATIO	—————	262	sq
THREE-CAR GARAGE	—————	908	sq
TOTAL SQUARE FEET	—————	4,587	sq