



**05** FIRST FLOOR PLAN  
SCALE: 1/4"=1'-0"

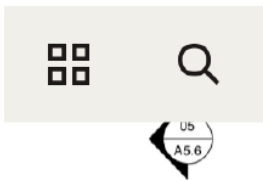

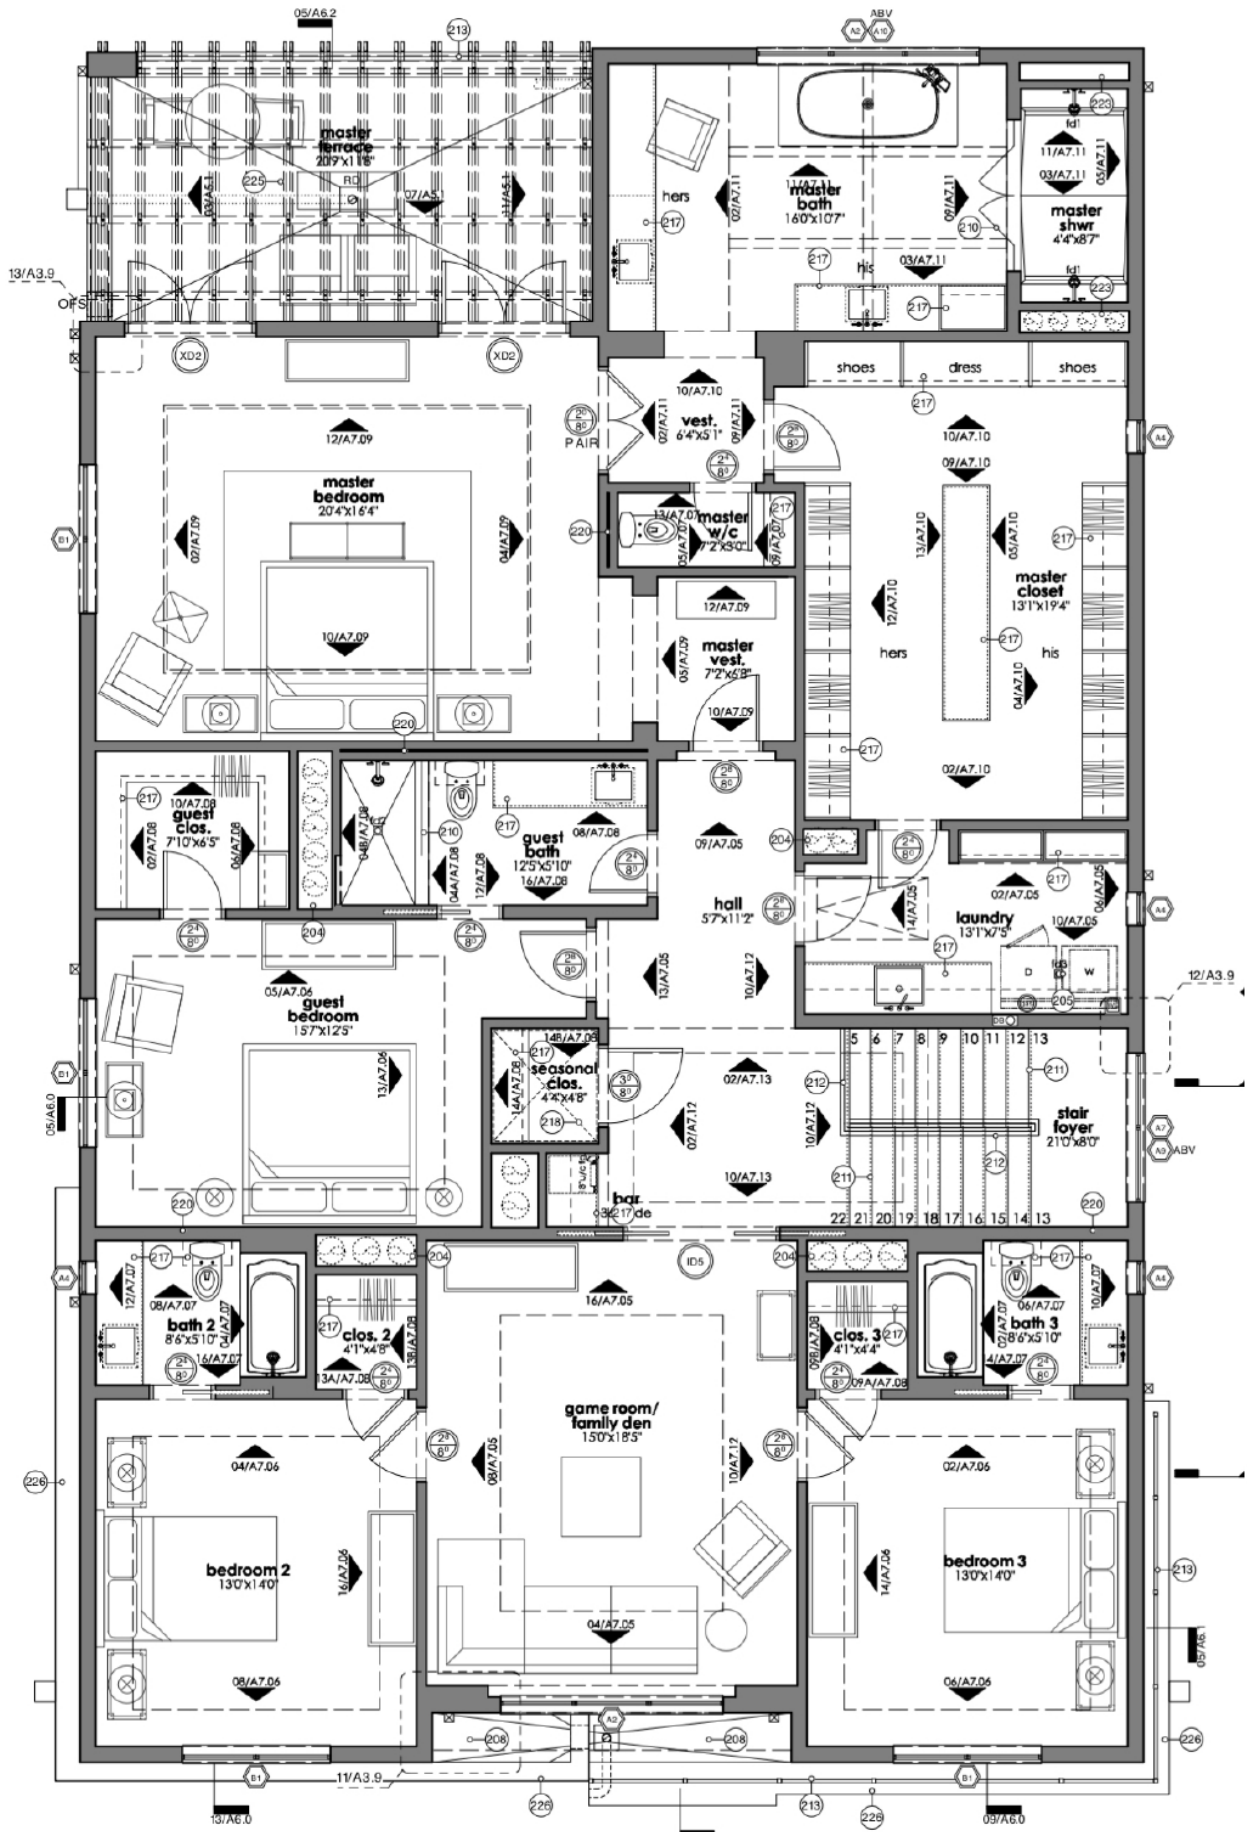

**05 SECOND PLAN**  
SCALE: 1/4"=1'-0"