

NOT FOR CONSTRUCTION

square footage

| | |
|------------------|------|
| FIRST FLOOR | 4074 |
| SECOND FLOOR | 1671 |
| LIVING AREA | 5750 |
| PORCH | 440 |
| PATIO | 616 |
| MASTER RETREAT | 116 |
| GARAGE | 1110 |
| TOTAL COVD. AREA | 8032 |

proposed first floor plan

FIRST FLOOR = 10'-0" CLG.
SECOND FLOOR = 9'-0" CLG.

A PROJECT FOR:

Robert & Brittany Johnson

PROJECT LOCATION:

MEMBER

AI

AMERICAN INSTITUTE OF BUILDING DESIGN

BD

BUILDING DESIGN

| | |
|-----------|--|
| REVISIONS | |
| | |
| | |
| | |


PLAN: JOHNSON

SCALE: 1/4" = 1'-0"

SHEET NO:

2

NOT FOR PRELIMINARY SET CONSTRUCTION

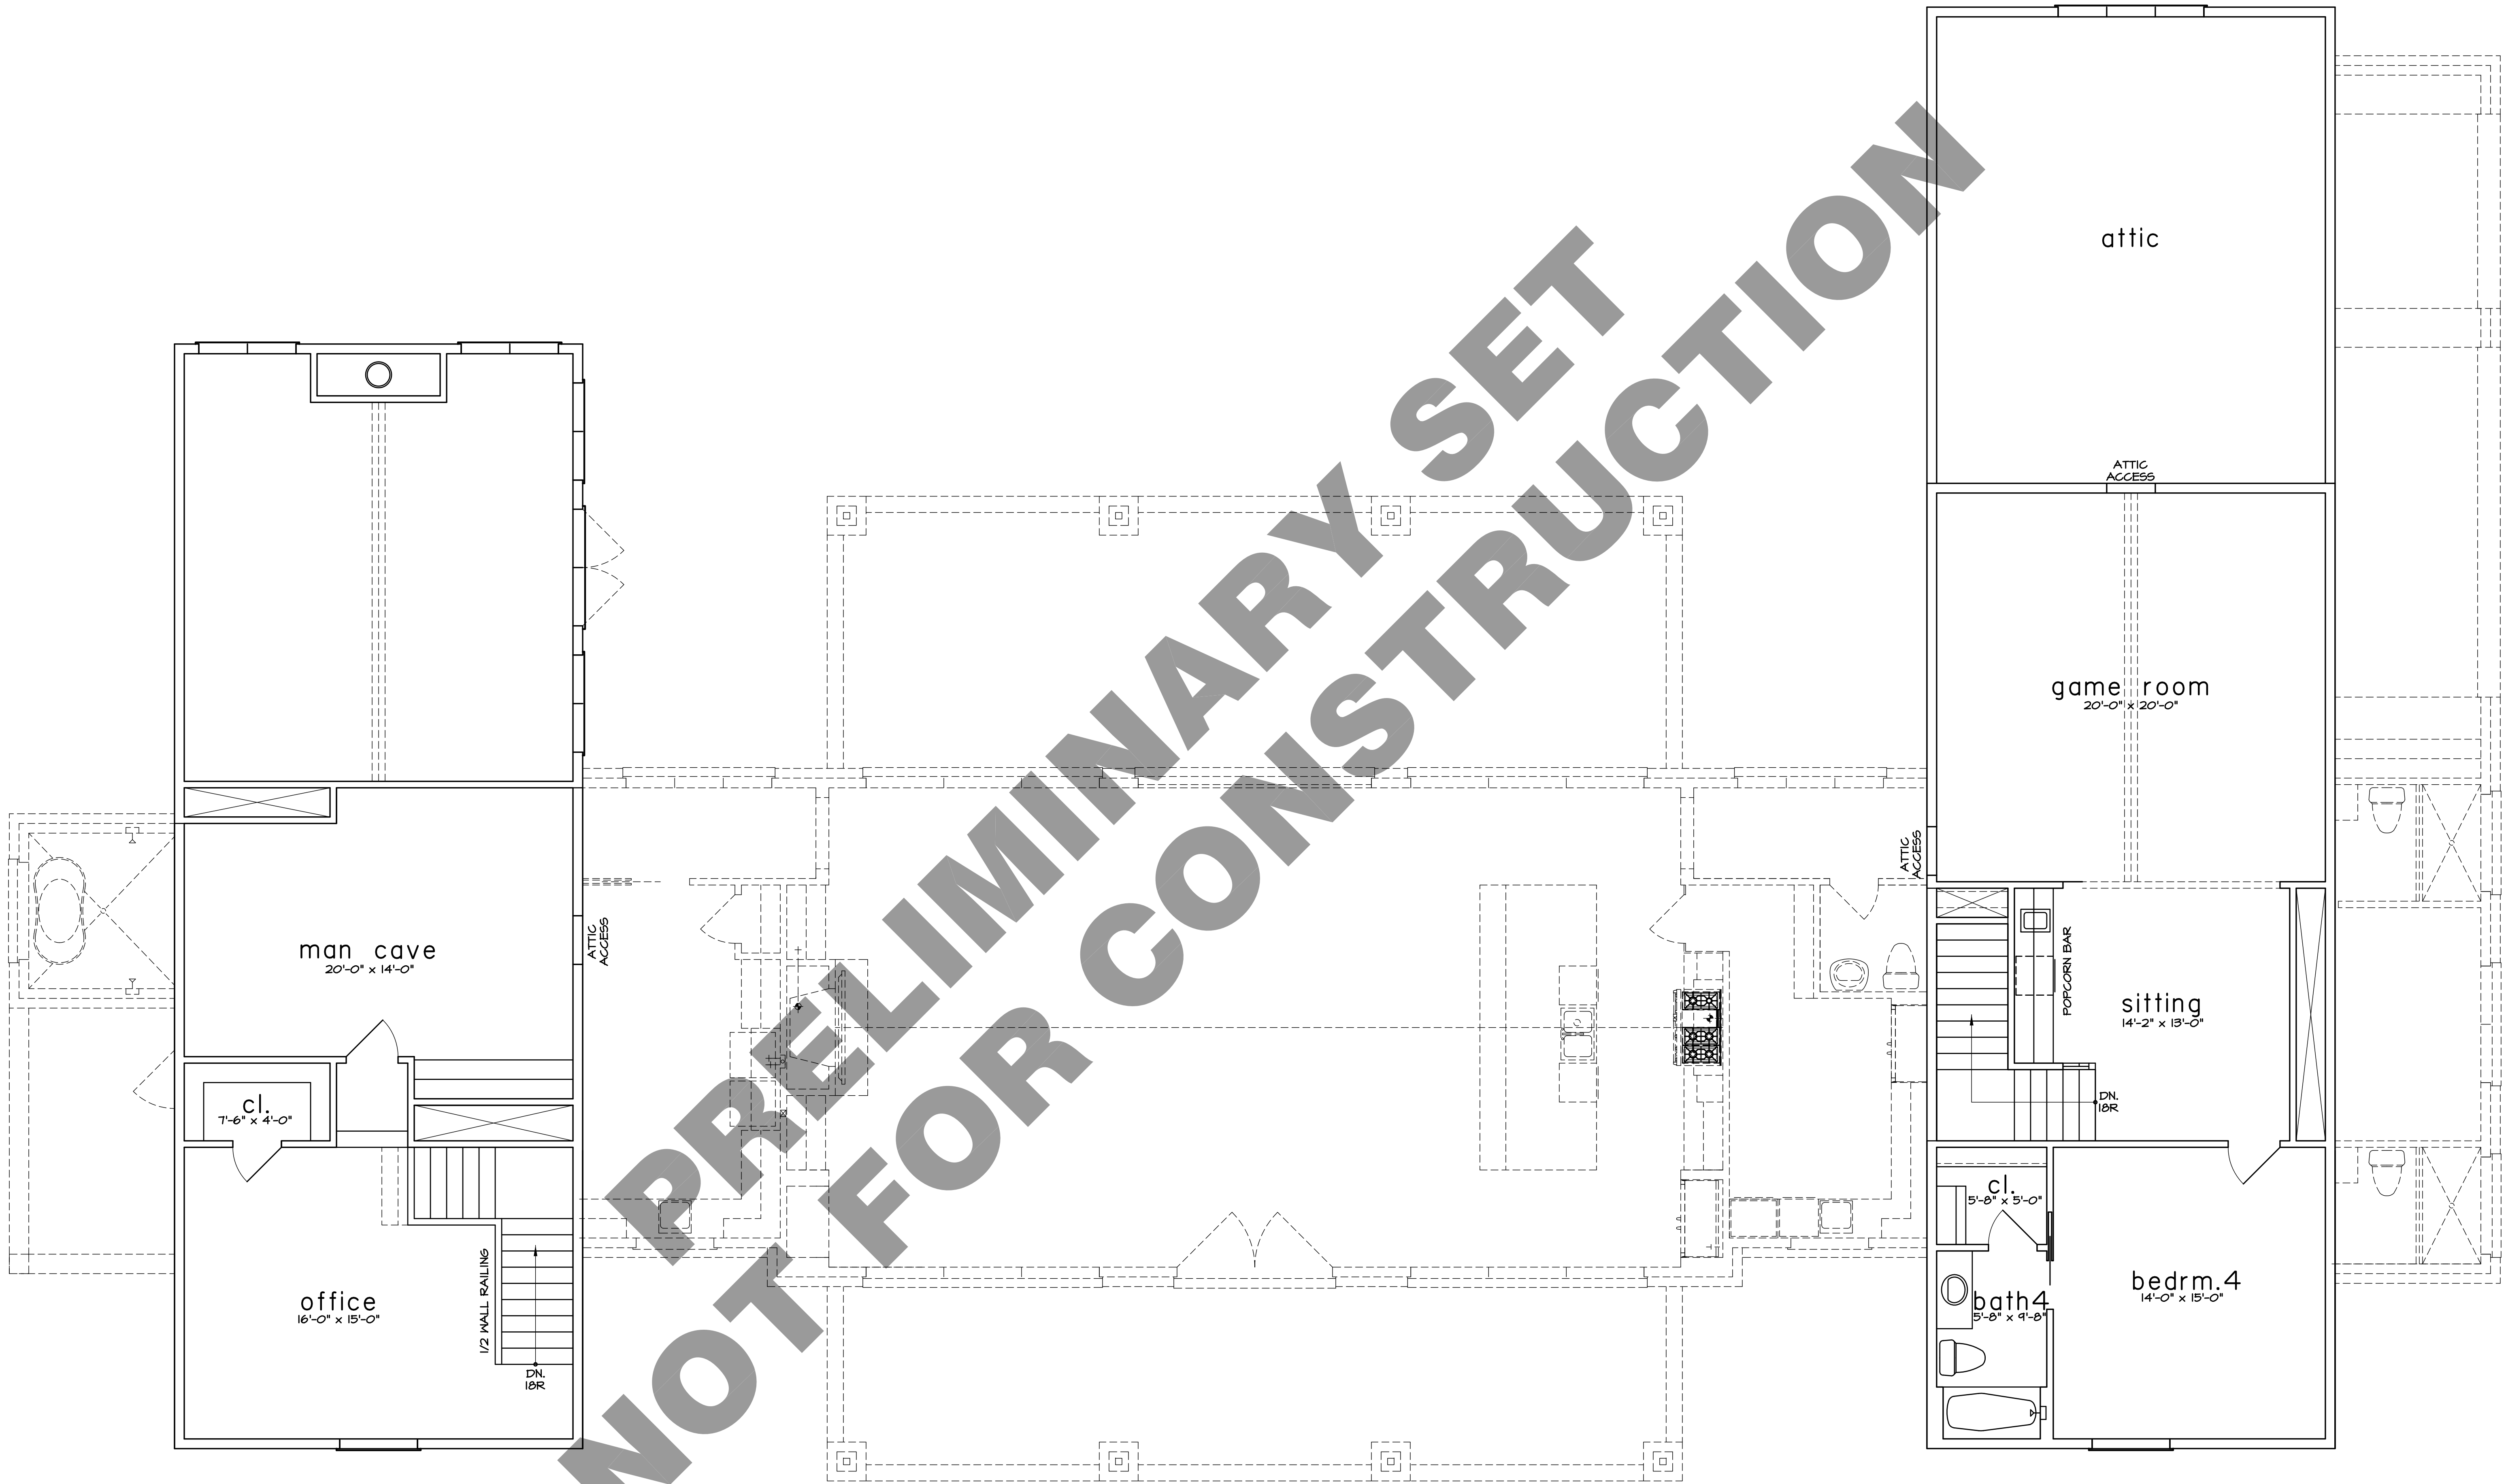


A PROJECT FOR:
Robert & Brittany Johnson
PROJECT LOCATION:

MEMBER
AI
BD
AMERICAN INSTITUTE OF
BUILDING DESIGN

| REVISIONS | DATE | BY | DESCRIPTION |
|-----------|------|----|-------------|
| | | | |
| | | | |
| | | | |
| | | | |

PLAN: JOHNSON
SCALE: 1/4" = 1'-0"
SHEET NO:
3


proposed second floor plan
FIRST FLOOR = 10'-0" CLG.
SECOND FLOOR = 9'-0" CLG.

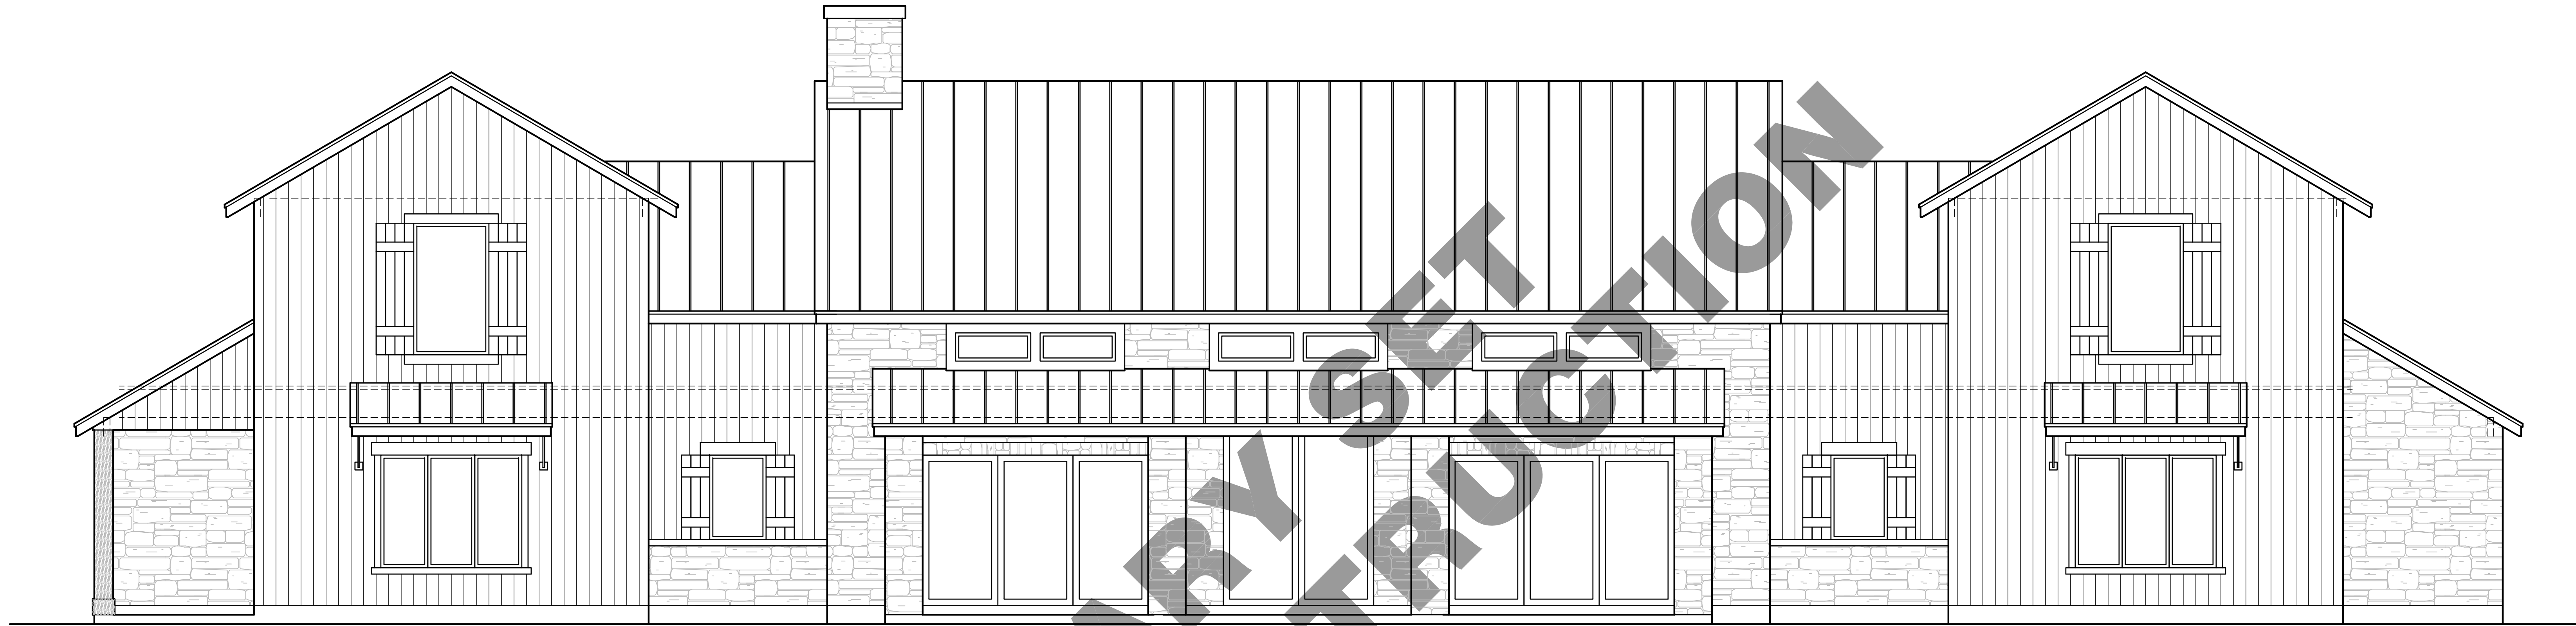

PRELIMINARY SETTING
NOT FOR CONSTRUCTION

proposed front elevation "A"

| | | |
|--|--|-----------|
| A PROJECT FOR: <i>Robert & Brittany Johnson</i> | MEMBER | AI |
| | BD AMERICAN INSTITUTE OF BUILDING DESIGN | |
| PROJECT LOCATION: | | |
| REVISIONS | | |
| PLAN: | JOHNSON | |
| SCALE: | 1/4" = 1'-0" | |
| SHEET NO: | 4 | |

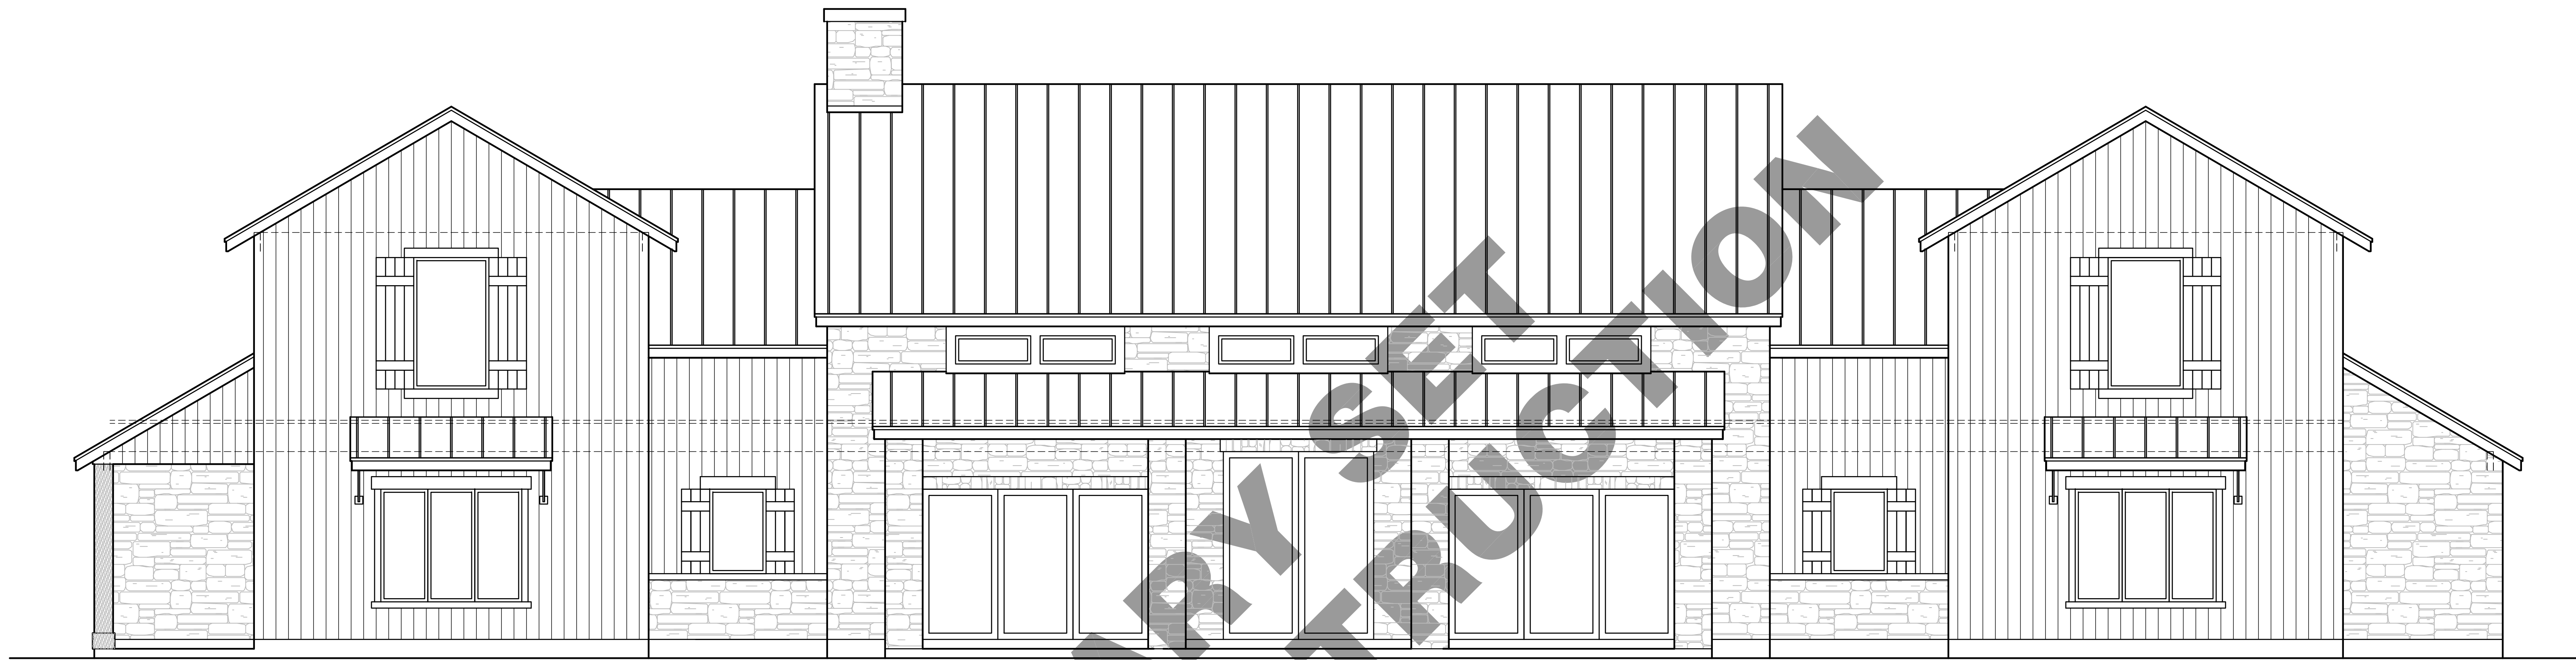

PRELIMINARY SET/NOT FOR CONSTRUCTION

proposed front elevation "B"

| | | |
|--|--------------|---|
| A PROJECT FOR: <i>Robert & Brittany Johnson</i> | | MEMBER AI AMERICAN INSTITUTE OF BUILDING DESIGN |
| PROJECT LOCATION: | | BD |
| REVISIONS | | |
| PLAN: | JOHNSON | |
| SCALE: | 1/4" = 1'-0" | |
| SHEET NO: | 5 | |