

REVISIONS

No.	DATE	DESCRIPTION
1	-	-
2	-	-

Copyright Plan Express. All Rights Reserved. The Duplication, Reproduction, Copying, Sale, Rental, Licensing, or other distribution or use of these drawings, any portion thereof, or the plans depicted herein is Strictly Prohibited unless expressly authorized in writing by Plan Express. Plan Express is not held responsible for the architectural and structural design in any way or matter.

OWNER:

M B BUILDERS INC.

PROPOSED TWO STORY SINGLE FAMILY RESIDENCE LOCATED AT 8002 MARSHALL FALLS DR. SPRING, TX 77379

DRAWING TITLE:

FLOOR PLAN

DATE: **9-29-2023**

DESIGN: **LAI**

DRAWN: **LAI**

SCALE: **3/16"= 1'-0"**


JOB No: **23091049**

FILE: **P:\2023\23091049\MARSHALL FALLS**

DRAWING **A-1**

SQUARE FOOTAGES

1ST FLOOR=	2,852 SQ.FT.
2ND FLOOR=	2,785 SQ.FT.
<hr/>	
TOTAL LIVING AREA=	5,637 SQ.FT.
COV'D PORCH=	137 SQ.FT.
COV'D PATIO=	54 SQ.FT.
TWO-CAR (A) GARAGE=	448 SQ.FT.
TWO-CAR (B) GARAGE=	601 SQ.FT.
<hr/>	
TOTAL COVERED AREA=	6,877 SQ.FT.

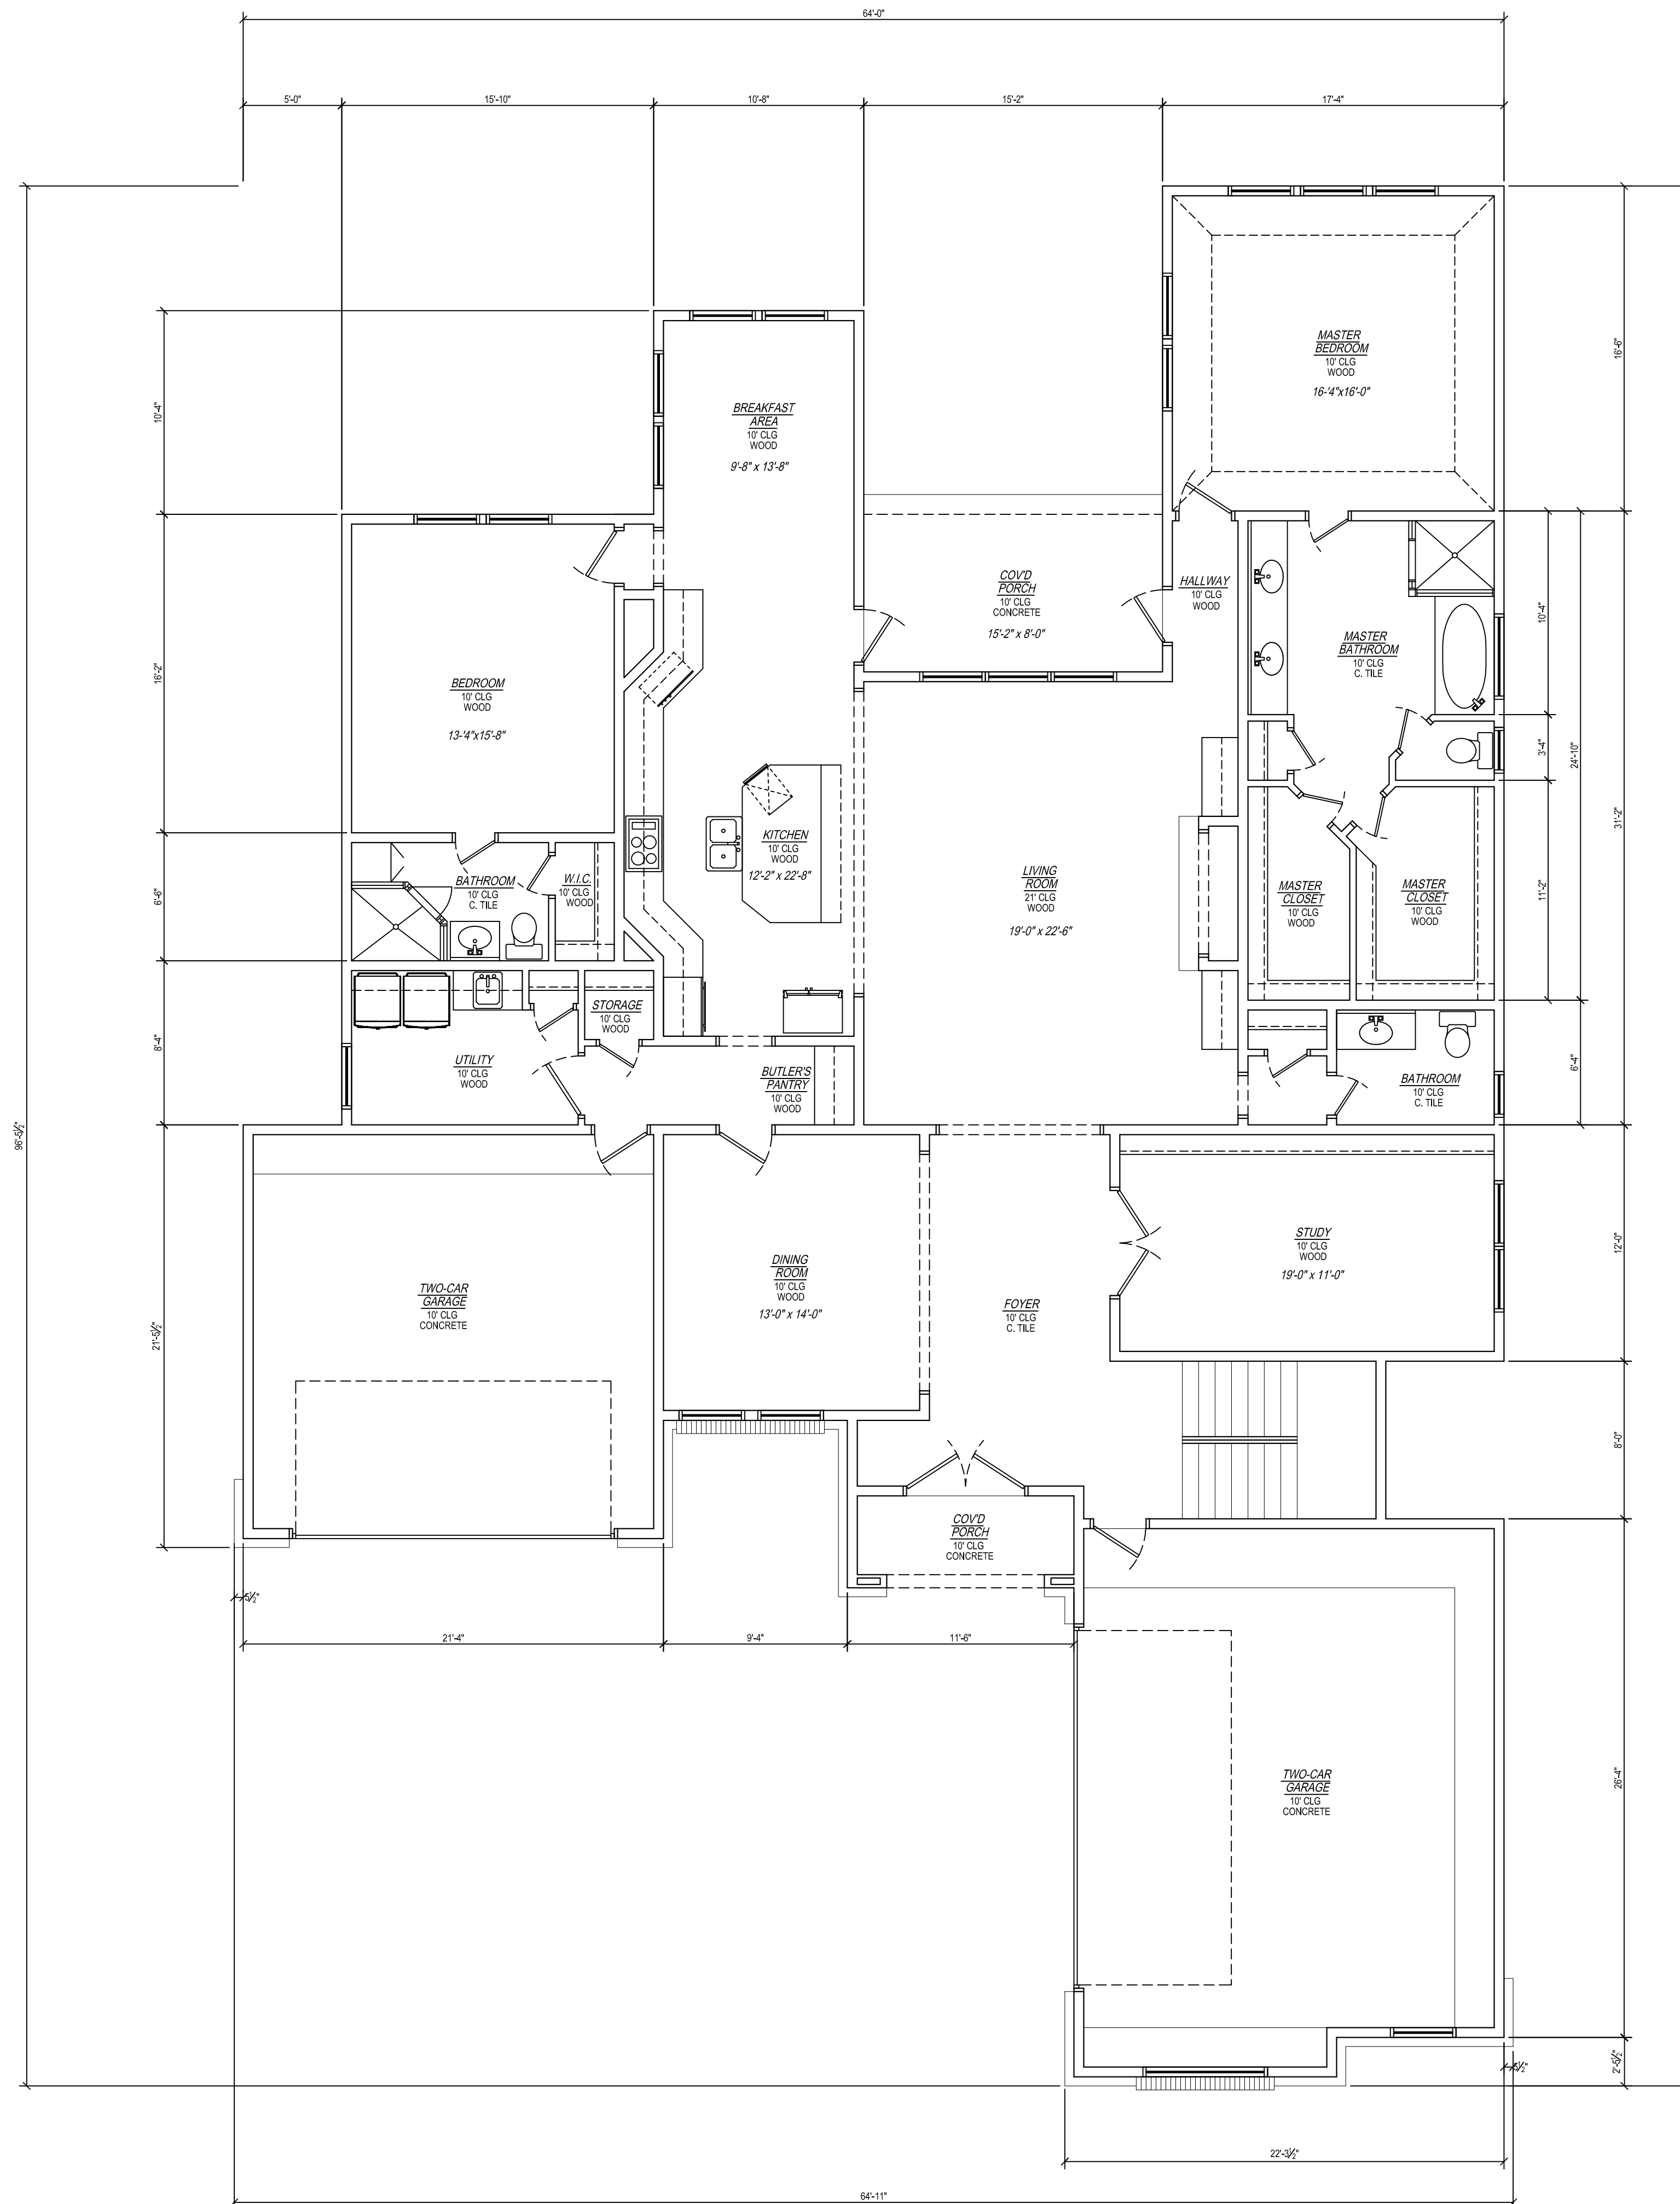

FLOOR PLAN- 1ST FLOOR