



DOOR SCHEDULE			
NUMBER	QTY	FLOOR SIZE DESCRIPTION	COMMENTS
D01	1	16070	GARAGE-VICKSBURG SOMERTON & PANE DOUBLE T
D02	1	2068	R IN HINGED-DOOR F04
D03	2	2038	L IN HINGED-DOOR F04
D04	2	2038	R IN HINGED-DOOR F04
D05	1	2868	L EX EXT. HINGED-DOOR F01
D06	1	3068	R EX EXT. HINGED-DOOR L02
D07	1	3068	R EX EXT. HINGED-DOOR F07
D08	1	4068	L/R IN DOUBLE HINGED-DOOR F04

WINDOW SCHEDULE			
NUMBER	QTY	SIZE DESCRIPTION COMMENTS	
W01	1	2036SH	SINGLE HUNG
W02	16	3050SH	SINGLE HUNG

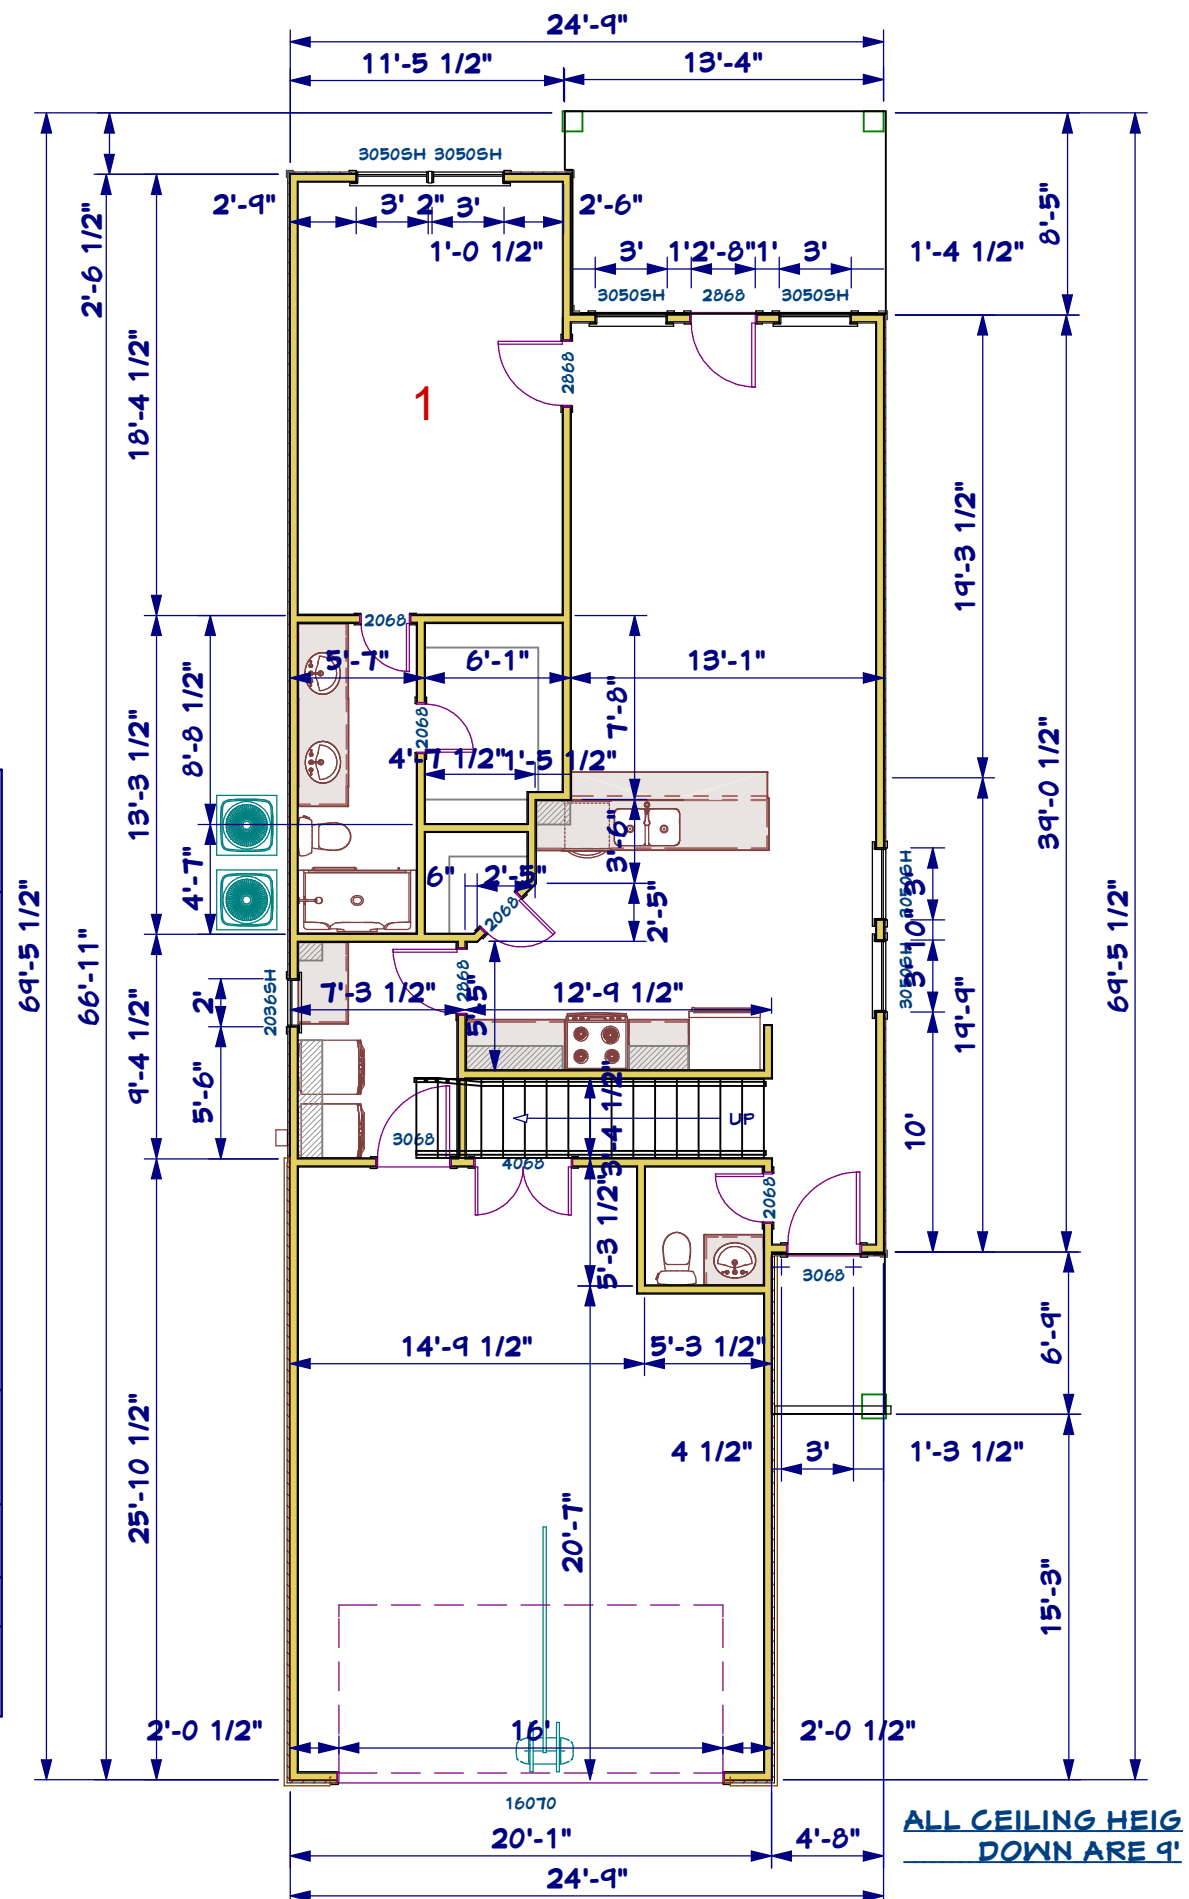

FIRST FLOOR PLAN 1/8" = 1'-0"

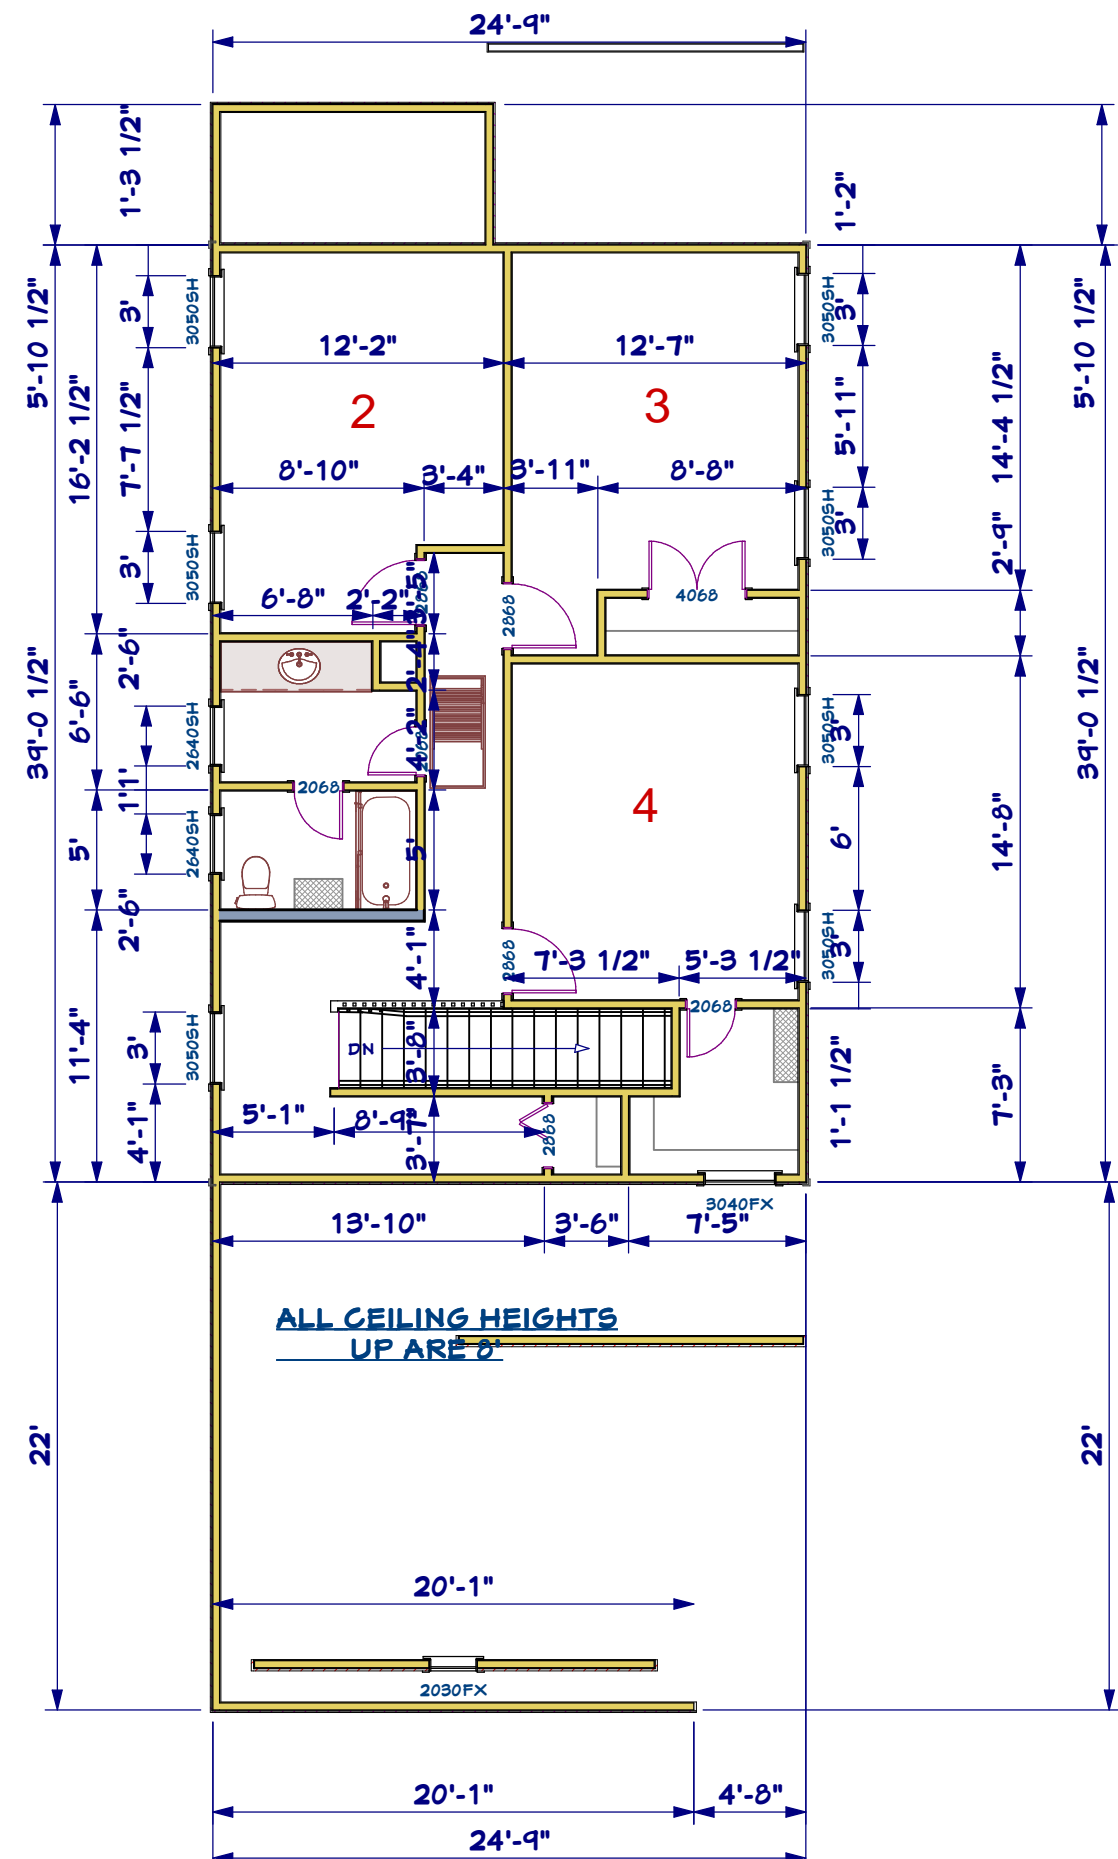

SECOND FLOOR PLAN 1/8" = 1'-0"

WINDOW SCHEDULE			
NUMBER	QTY	SIZE DESCRIPTION COMMENTS	
W01	1	2030FX	FIXED GLASS-CT
W02	2	2640SH	SINGLE HUNG
W03	7	3050SH	SINGLE HUNG
W04	1	3040FX	FIXED GLASS-CT

DOOR SCHEDULE			
NUMBER	QTY	FLOOR SIZE DESCRIPTION COMMENTS	
D01	1	2068	R IN HINGED-DOOR F04
D02	2	2068	L IN HINGED-DOOR F04
D03	1	2868	R IN 2 DR. BIFOLD-DOOR F05
D04	2	2868	R IN HINGED-DOOR F04
D05	1	2868	L IN HINGED-DOOR F04
D06	1	4068	L/R IN DOUBLE HINGED-DOOR F04

Square Footage:	946	1st floor living
	416	2nd floor living
	1862	total living
	486	Garage
	144	Porches
	2492	Total living
	1576	Total Slab

TSD CAPITAL
 116 Old Magnolia Rd., Talford Acres, Lot 4
 Conroe, Texas

Tricia Solomon
 C.P.B.D., RESIDENTIAL DESIGNER
 House Plans for your Lifestyle
 25653 Watson Ranch Road
 Montgomery, Texas 77196
 *Certified Professional Building Designer
 N.C.B.D.C. #44-482
 436-672-2599
 T5.Designs@gmail.com
 www.T5Designs@info

Seal
 Tricia Solomon, C.P.B.D.
 NATIONAL PROFESSIONAL BUILDING DESIGNER
 NATIONAL COUNCIL OF PROFESSIONAL BUILDING DESIGNERS

Date: 03-22-23

Drawn By: PMS
 Date: 11/10/2023
 Dwg No.: PMS-622-2:1862