


SITE PLAN

SCALE: 1" = 20'-0"

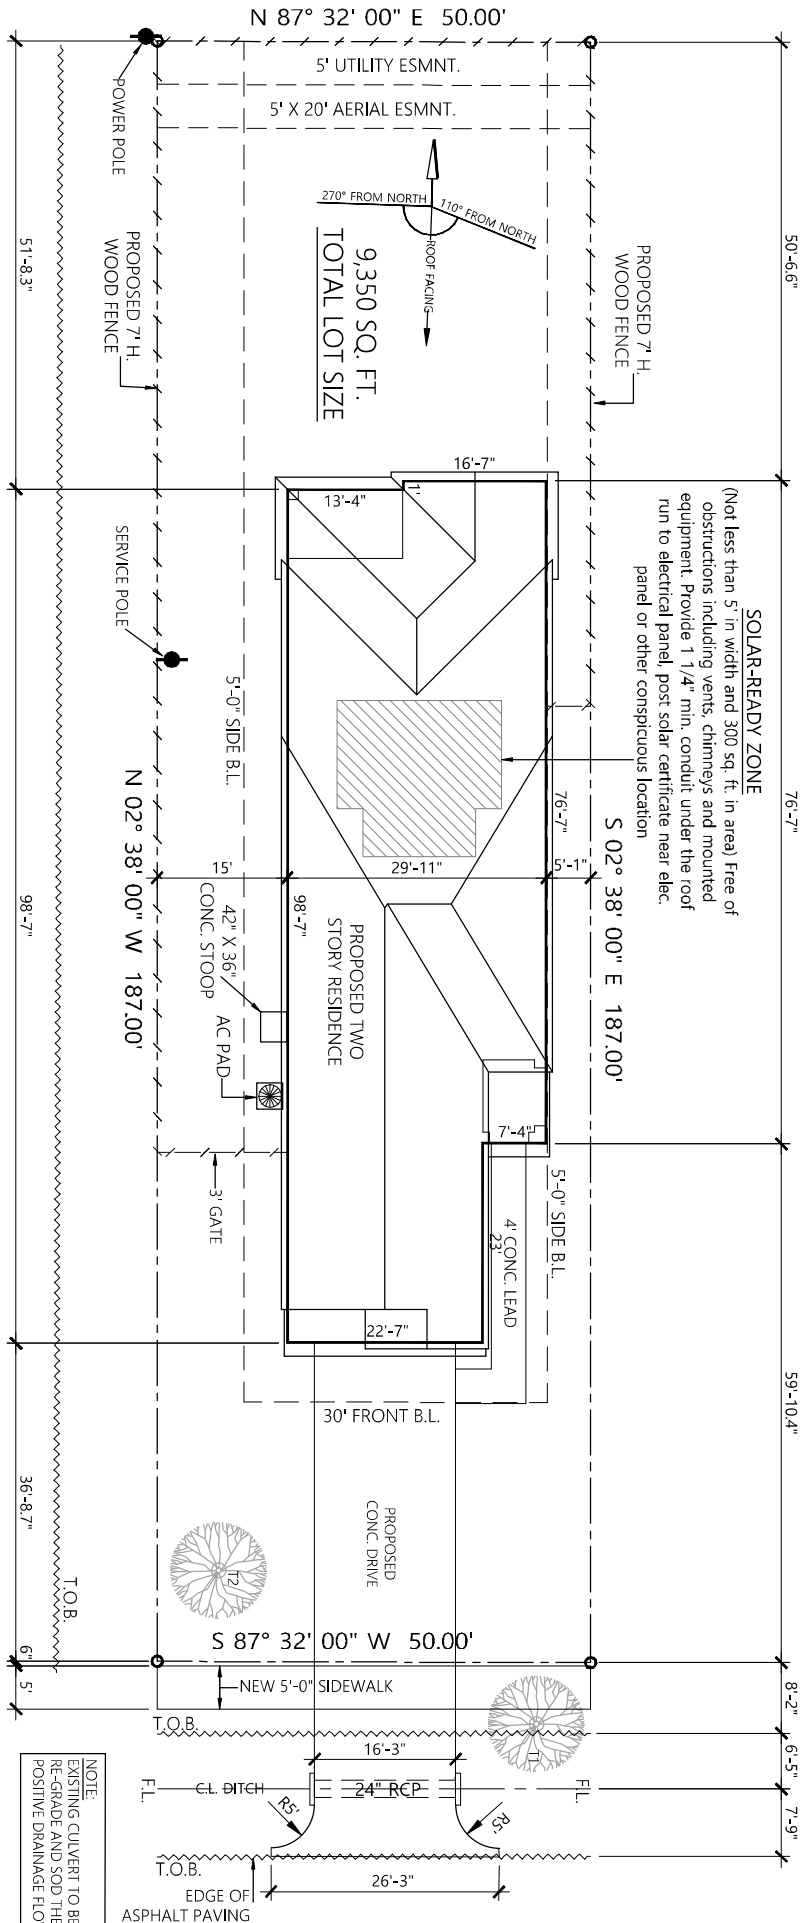

CAROUSEL LANE

(60' R.O.W. Vol. 29, pg. 52 H C M R)

NOTE:
EXISTING CULVERT TO BE REMOVED,
RE-GRADE AND SOD THE DITCH FOR
POSITIVE DRAINAGE FLOW