



**DRIVEWAY DETAILS** N.T.S. 4



**METAL FENCE DTL.** N.T.S. 3

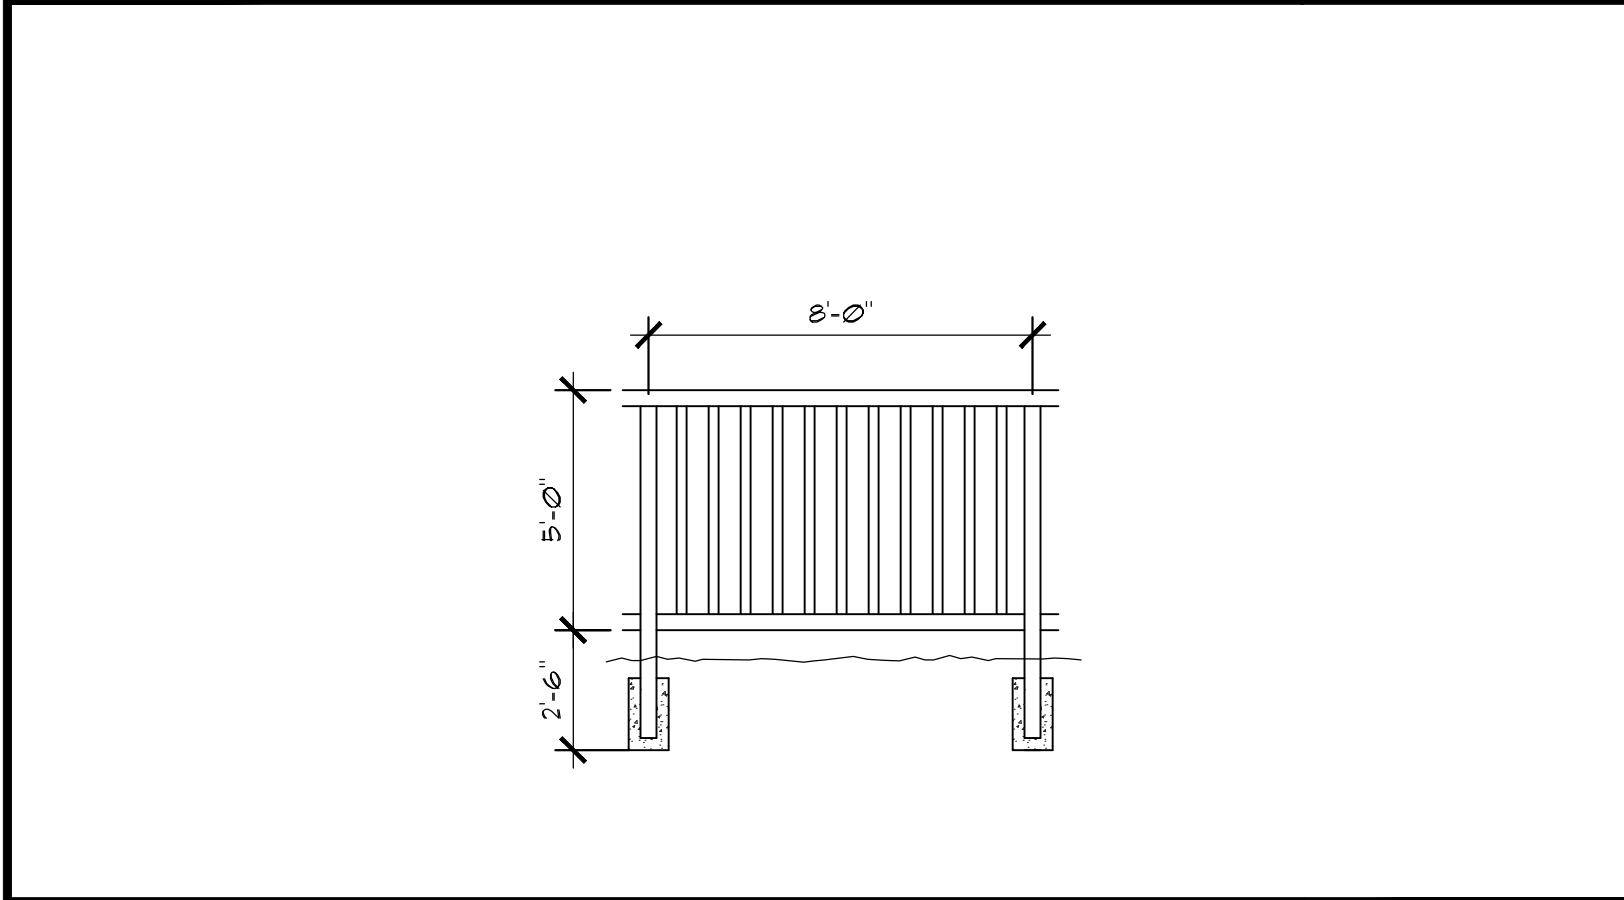


**SURVEY - PLAT** N.T.S. 2

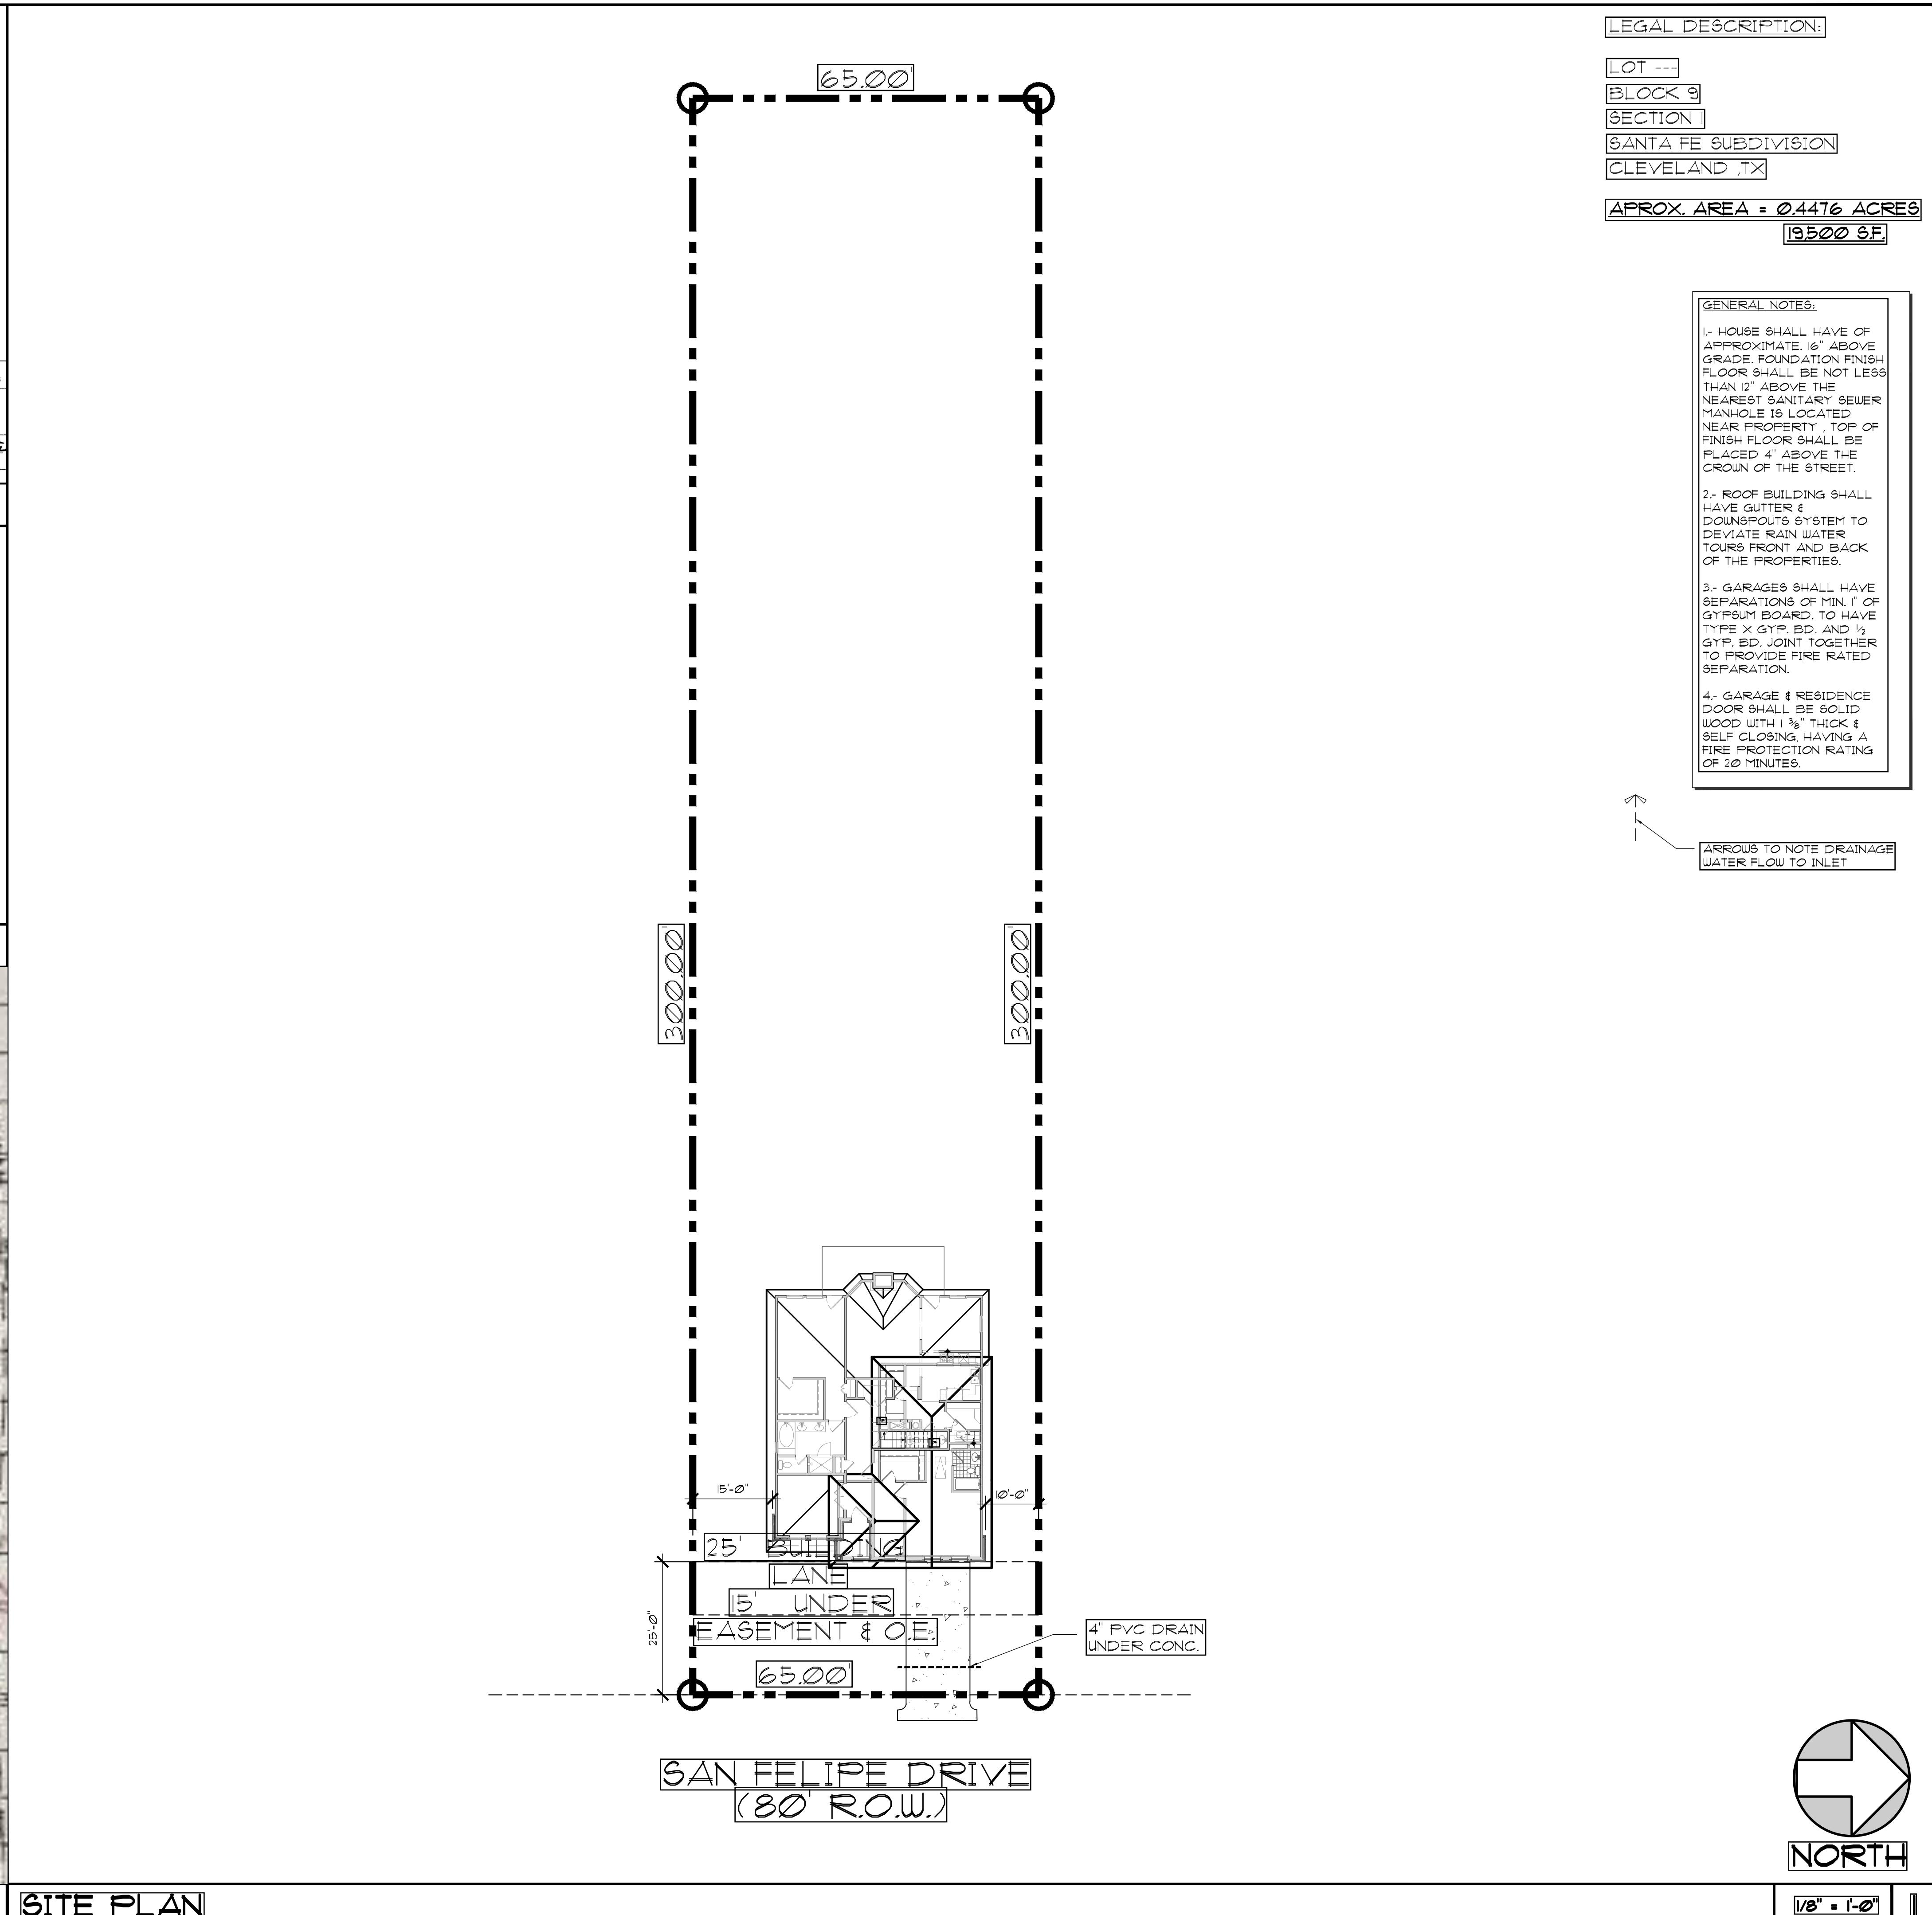

**SITE PLAN** N.T.S. 2

| Revisions: | No. | Date | Description |
|------------|-----|------|-------------|
|            |     |      |             |
|            |     |      |             |
|            |     |      |             |
|            |     |      |             |

**"NEW RESIDENCE FOR IVAN & ANA ZUÑIGA"**  
 772 County Road 5100,  
 Cleveland TX, 77327

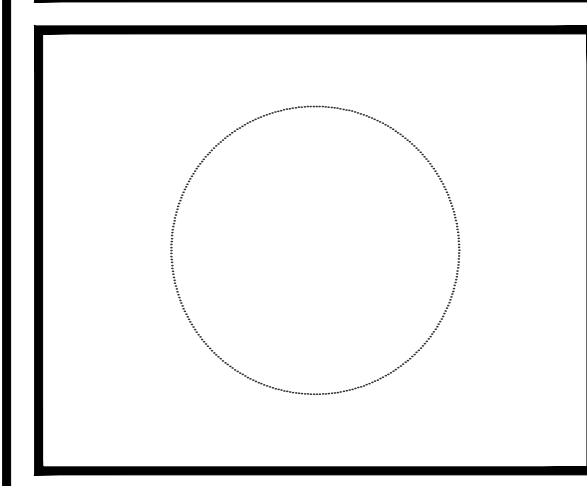

**SDS**  
 Space Design Solutions, LLC  
 Studio of Design Solutions, LLC  
 6252 Blue Lake Dr., Apt. 403B HOUSTON, TEXAS 77055  
 Phone: (832) 898-1990 Email: info@spacedesignsolutions.com  
 WWW.SPACEDESIGNSOLUTIONS.COM

**Project No:** 2023-03  
**Plot Date:** Jan-20-24  
**Issued For:**  
**Review**  
**Pricing**  
**Construction**  
**Drawn By:** ER

**Sheet Title:**  
 SITE PLAN SURVEY

**A1**