
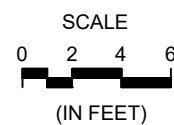
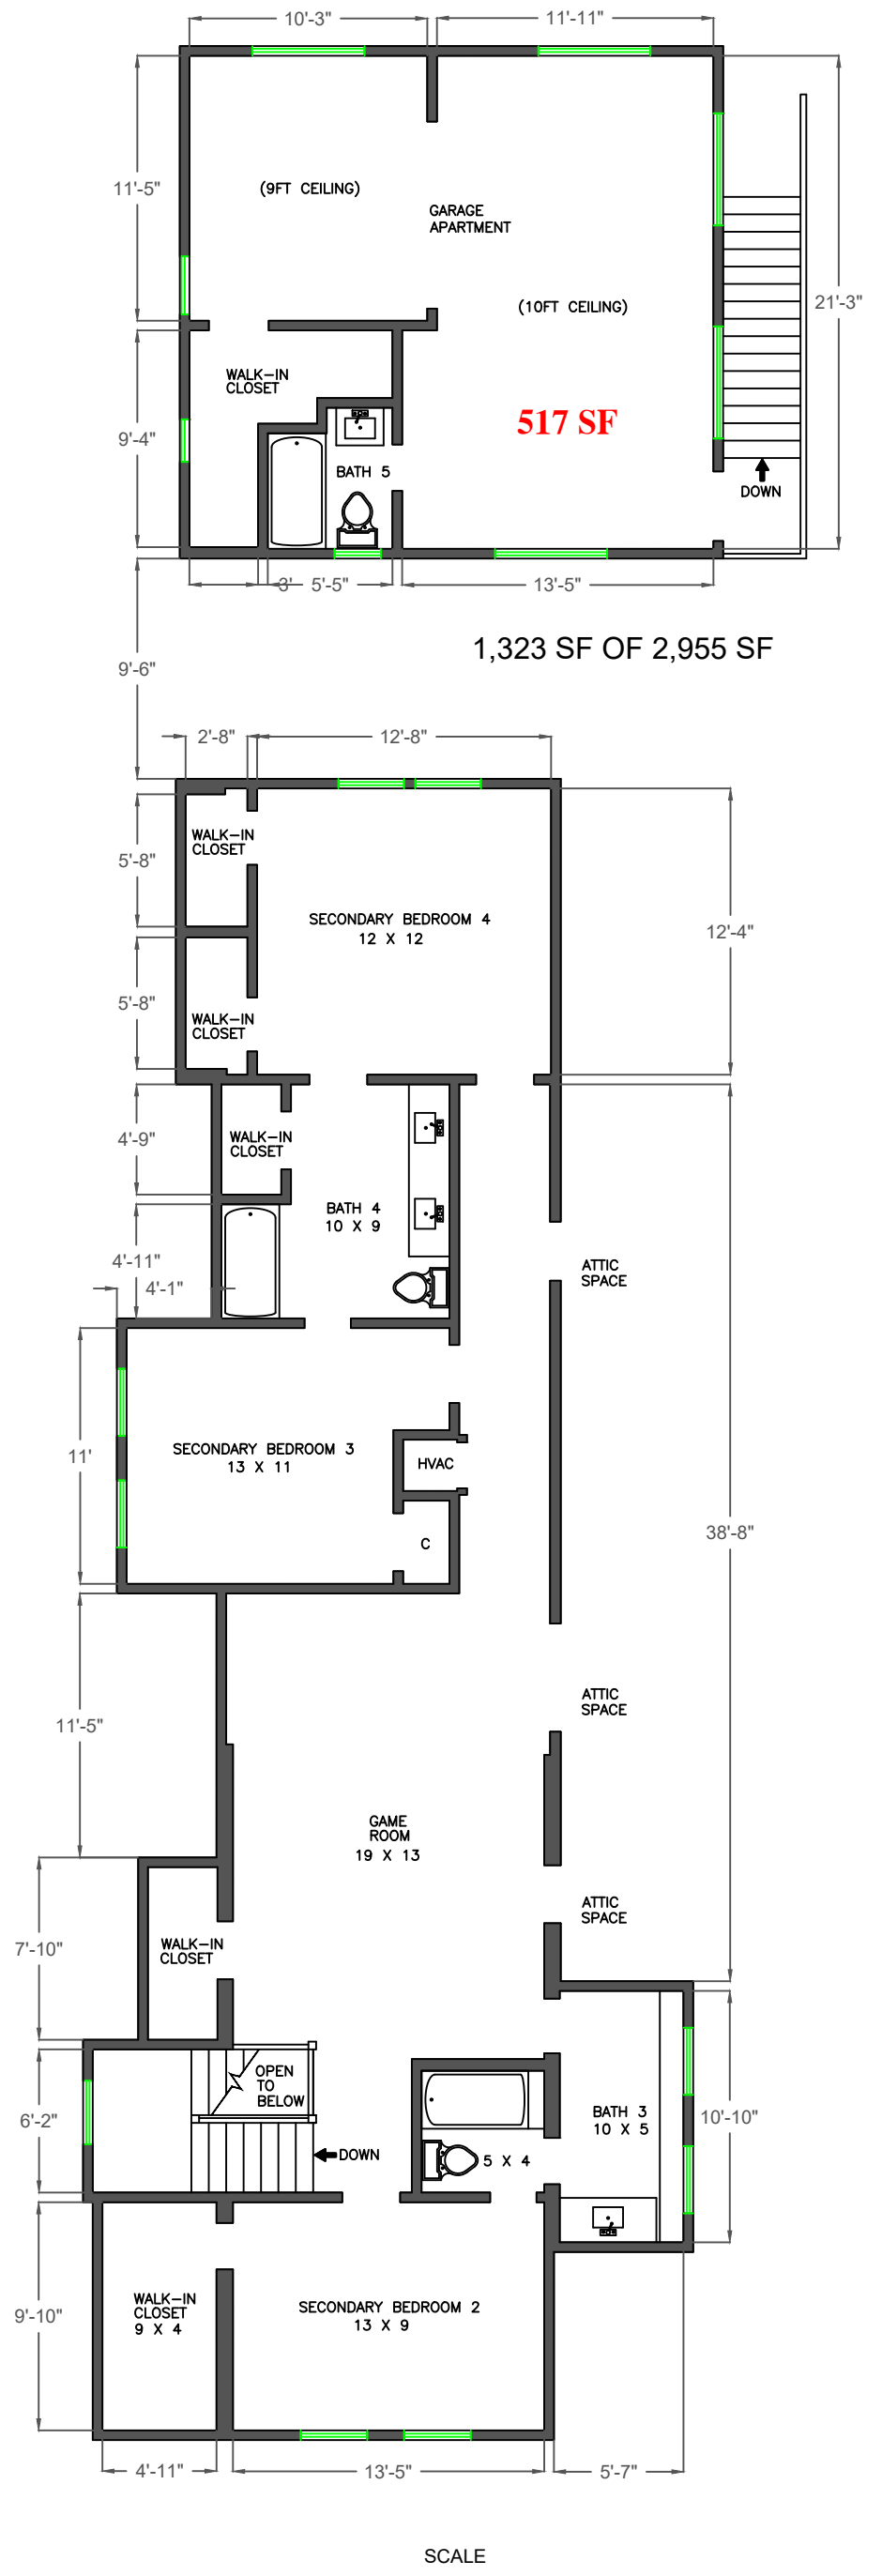


DISCLAIMER:
The accuracy of all information on this floor plan is deemed reliable but not guaranteed and should be personally verified through personal inspections or with the appropriate professionals. All dimensions are approximate.

FIRST FLOOR

SECOND FLOOR

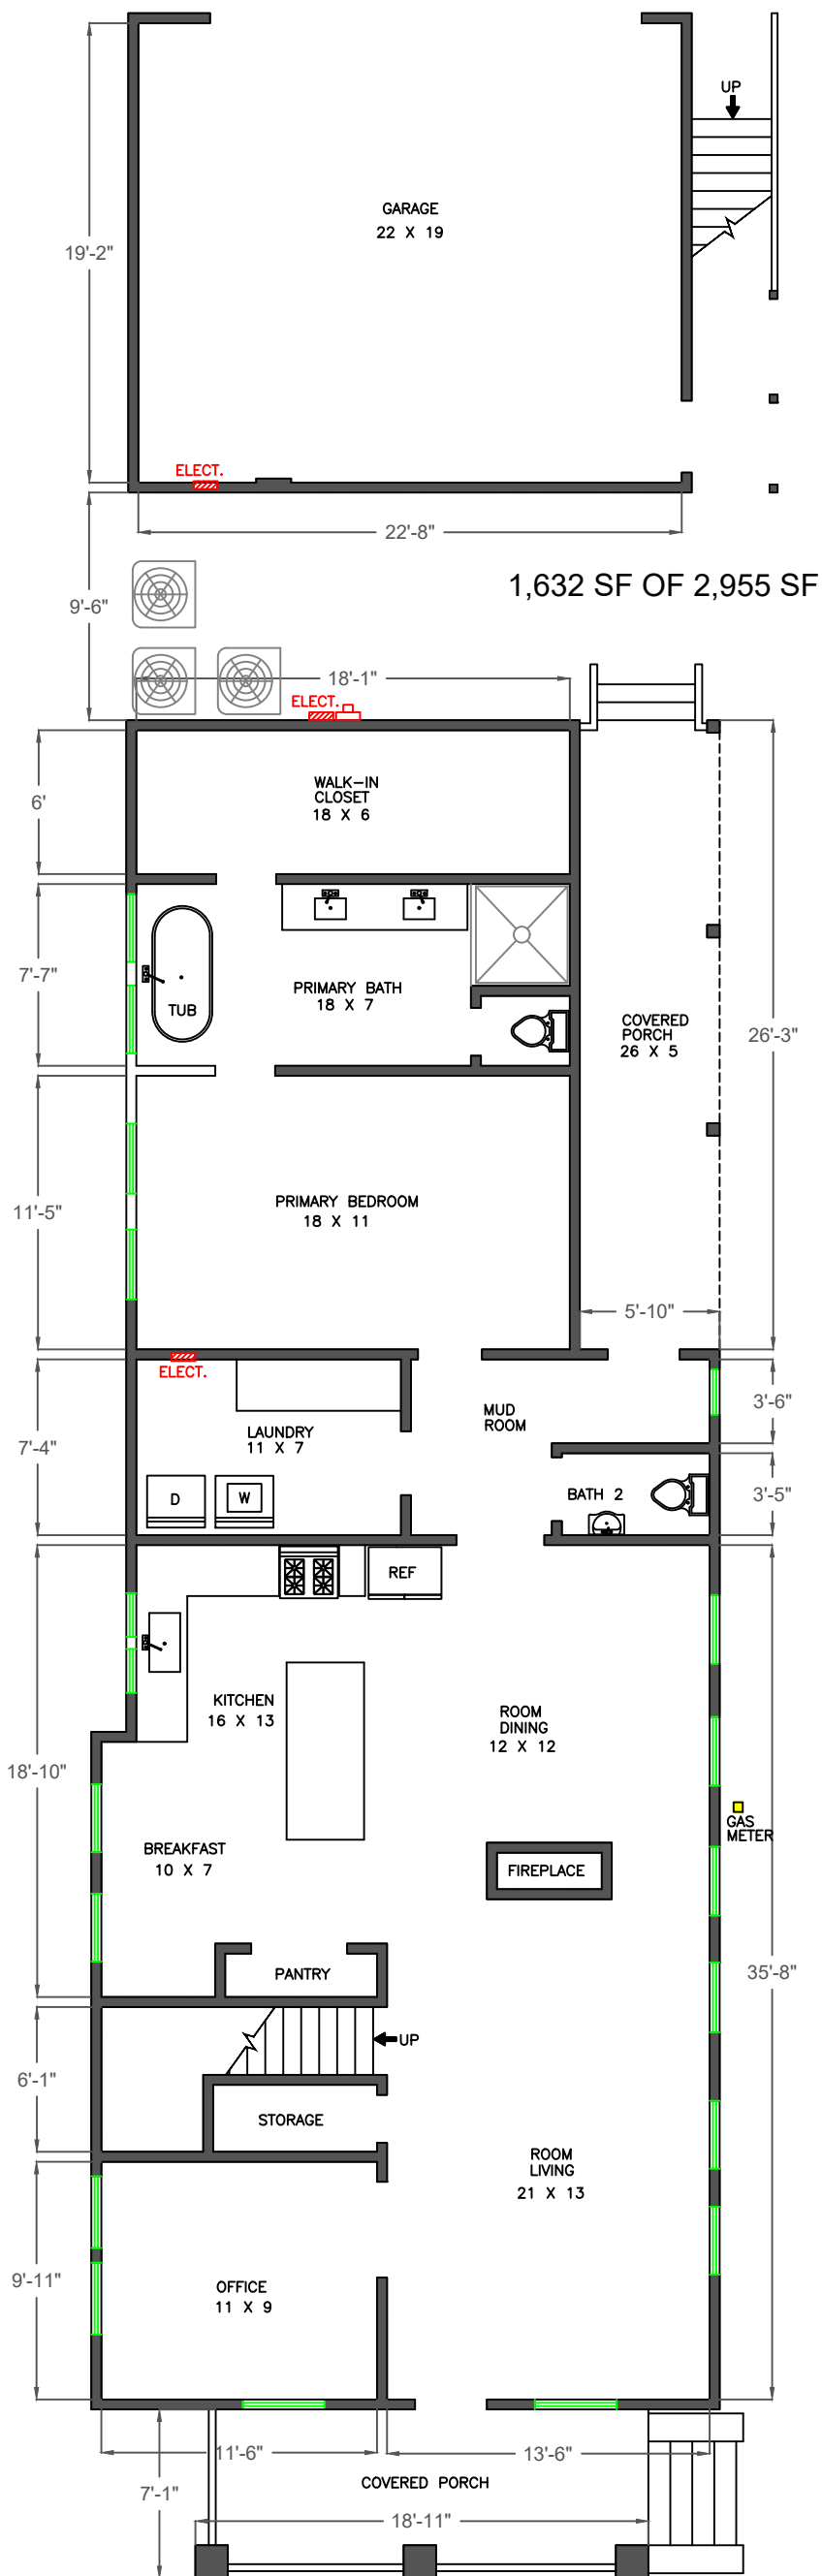

LOCATION:
1212 TULANE STREET
HOUSTON, TEXAS 77008
DRAWING NO: 001
DATE: 03/25/2024

LEGAL DESCRIPTION:
LT 127 BLK 183
HOUSTON HEIGHTS

APPROX. SQ. FT. = 2,955