

1 FIRST FLOOR PLAN  
3/16" = 1'-0"

### ROOM SCHEDULE

Style	GROSS FLR AREA	Length	Width	Plate Height	Usage	Item Size
MASTER BEDROOM	411 SQ. FT.	17'-4"	27'-11"	10'-0"	CARPET	
W.I.C. HERS	158 SQ. FT.	19'-11"	8'-0"	9'-0"	CARPET	
HALL	40 SQ. FT.	6'-8"	6'-1"	9'-0"	FLOORING	
UTILITY	46 SQ. FT.	6'-8"	7'-7"	9'-0"	FLOORING	
POWDR	35 SQ. FT.	8'-7"	4'-0"	9'-0"	CARPET	10'0" TRAY CLING
FAMILY	472 SQ. FT.	23'-8"	25'-4"	9'-0"	CARPET	
DINING	256 SQ. FT.	18'-4"	19'-0"	9'-0"	CARPET	
LIVING	281 SQ. FT.	15'-3"	19'-0"	9'-0"	CARPET	
GARAGE 3 CAR	583 SQ. FT.	28'-8"	21'-0"	9'-0"	CONCRETE	
STAIRS	82 SQ. FT.	8'-3"	10'-3"	10'-0"	CARPET	
HALL #1	77 SQ. FT.	14'-5"	13'-1"	9'-0"	CARPET	
FOYER	118 SQ. FT.	14'-8"	8'-3"	10'-0"	FLOORING	
HALL #2	28 SQ. FT.	4'-10"	6'-3"	9'-0"	CARPET	
BREAKFAST	184 SQ. FT.	15'-8"	11'-8"	9'-0"	FLOORING	
KITCHEN	748 SQ. FT.	16'-8"	11'-8"	9'-0"	FLOORING	
W.I.C. HIS	115 SQ. FT.	10'-7"	10'-0"	9'-0"	CARPET	
MASTER BATH	251 SQ. FT.	14'-3"	20'-0"	9'-0"	FLOORING	
MASTER COMBINE	19 SQ. FT.	3'-7"	4'-4"	9'-0"	FLOORING	
<b>TOTAL</b>	<b>3374 SQ. FT.</b>					

### DOOR SCHEDULE


Number	DOOR SIZE WxH	TYPE	Swing Direction	REMARKS
01	2'-8" x 6'-8"	EXTERIOR	Left	9 LITE
02	2'-8" x 6'-8"	EXTERIOR	Right	9 LITE
03	2'-8" x 6'-8"	EXTERIOR	Right	SC W/ CLOSER
04	3'-0" x 6'-8"	EXTERIOR	Right	6 PANEL
05	2'-0" x 6'-8"	INTERIOR	Left	
06	2 @ 1'-4" x 6'-8"	INTERIOR - PAIR	NA	
07	2'-0" x 6'-8"	INTERIOR	Right	
08	2 @ 1'-6" x 6'-8"	INTERIOR - PAIR	NA	
09	2'-0" x 6'-8"	INTERIOR	Right	
10	2 @ 2'-0" x 6'-8"	INTERIOR - PAIR	NA	
11	2'-8" x 6'-8"	INTERIOR	Left	
12	2'-0" x 6'-8"	INTERIOR	Left	
13	2'-0" x 6'-8"	INTERIOR	Right	
14	8'-0" x 7'-0"	OVERHEAD	NA	
15	15'-0" x 7'-0"	OVERHEAD	NA	
16	2'-8" x 6'-8"	INTERIOR	Left	

- 09-21-00 REV: SEE MEMO
- 06-14-05 REV: SEE MEMO
- 08-12-08 REV: SEE MEMO
- 09-01-11: REV: SEE MEMO
- 11-04-11: REV: SEE MEMO
- 10-14-14: REV: SEE MEMO

SQUARE FOOTAGE:  
 FIRST FLOOR: 2786  
 SECOND FLOOR: 1854  
 TOTAL LIVING: 4640

GARAGE: 580  
 PORCH (FRONT): 81  
 PORCH (REAR): 115  
 BRICK: 148  
 SLAB: 3720  
 FRAMING: 5426

SW. REL.: ADT2010/VR7.0  
 ISSUED 04-12-2000  
 SHEET NO. FIRST FLOOR PLAN  
 PLAN NO. **N-4640**

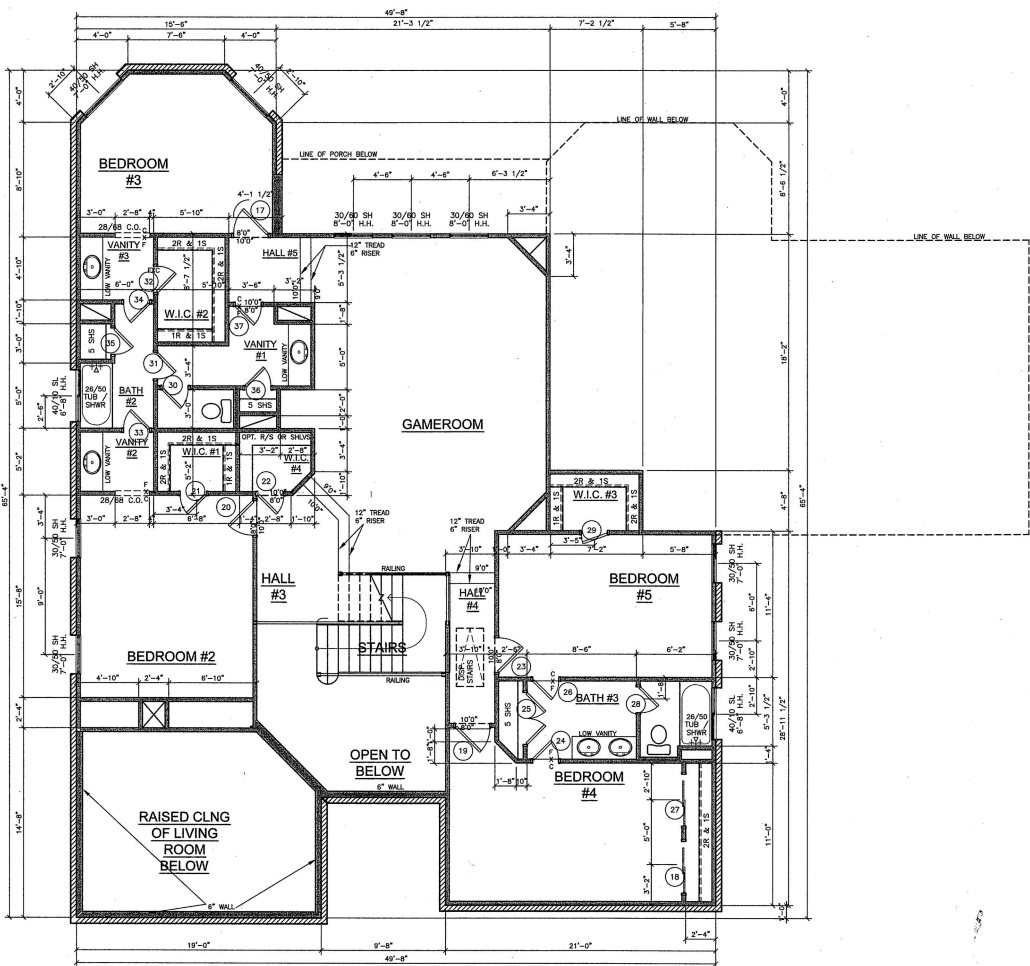

### ROOM SCHEDULE

Style	GROSS FLR AREA	Length	Width	PlateHeight	Usage	ItemSize
VANITY #2	31 SQ. FT.	4'-11"	6'-3"	8'-0"	FLOORING	
W.I.C. #1	31 SQ. FT.	6'-5"	4'-11"	8'-0"	CARPET	
W.I.C. #4	28 SQ. FT.	5'-10"	5'-2"	8'-0"	CARPET	
GAMEROOM	475 SQ. FT.	26'-1"	23'-4"	10'-0"	CARPET	9'0" CLNG
BEDROOM #2	221 SQ. FT.	15'-11"	14'-0"	8'-0"	CARPET	
BEDROOM #4	244 SQ. FT.	14'-0"	21'-0"	8'-0"	CARPET	
HALL #4	46 SQ. FT.	11'-8"	4'-2"	8'-0"	CARPET	
HALL #3	63 SQ. FT.	10'-6"	6'-7"	10'-0"	CARPET	
BEDROOM #5	195 SQ. FT.	11'-8"	17'-2"	8'-0"	CARPET	
BATH #3	109 SQ. FT.	17'-2"	6'-4"	8'-0"	FLOORING	
W.I.C. #3	37 SQ. FT.	5'-0"	7'-6"	8'-0"	CARPET	
BEDROOM #3	180 SQ. FT.	12'-7"	16'-0"	8'-0"	CARPET	
W.I.C. #2	44 SQ. FT.	8'-4"	5'-3"	8'-0"	CARPET	
BATH #2	85 SQ. FT.	10'-2"	12'-3"	8'-0"	FLOORING	
VANITY #1	74 SQ. FT.	9'-8"	12'-2"	8'-0"	FLOORING	
VANITY #3	32 SQ. FT.	5'-1"	6'-4"	8'-0"	FLOORING	
HALL #5	39 SQ. FT.	5'-7"	7'-0"	10'-0"	CARPET	
	1930 SQ. FT.					

### DOOR SCHEDULE

Number	DOOR SIZE	WxH	TYPE	Swing Direction	REMARKS
17	2'-8"	x 6'-8"	INTERIOR	Right	
18	2 @ 2'-0"	x 6'-8"	INTERIOR - BYPASS	Left	
19	2'-8"	x 6'-8"	INTERIOR	Right	
20	2'-8"	x 6'-8"	INTERIOR	Right	
21	2'-0"	x 6'-8"	INTERIOR	Left	
22	2'-0"	x 6'-8"	INTERIOR	Right	
23	2'-8"	x 6'-8"	INTERIOR	Right	
24	2'-0"	x 6'-8"	INTERIOR	Left	
25	2 @ 2'-0"	x 6'-8"	INTERIOR - PAIR	NA	
26	2'-0"	x 6'-8"	INTERIOR	Right	
27	2 @ 2'-0"	x 6'-8"	INTERIOR - BYPASS	Left	
28	2'-0"	x 6'-8"	INTERIOR	Left	
29	2'-0"	x 6'-8"	INTERIOR	Left	
30	2'-0"	x 6'-8"	INTERIOR	Right	
31	2'-0"	x 6'-8"	INTERIOR	Left	
32	2'-0"	x 6'-8"	INTERIOR	Right	
33	2'-0"	x 6'-8"	INTERIOR	Right	
34	2'-0"	x 6'-8"	INTERIOR	Left	
35	2'-0"	x 6'-8"	INTERIOR	Left	
36	2'-0"	x 6'-8"	INTERIOR	Left	
37	2'-0"	x 6'-8"	INTERIOR	Right	


1 SECOND FLOOR PLAN  
3/16 - 1-07

11-22-99 REV: SEE MEMO  
02-03-00 REV: SEE MEMO  
09-21-00 REV: SEE MEMO  
12-22-00 REV: SEE MEMO  
08-12-08 REV: SEE MEMO  
09-01-11: REV: SEE MEMO

SW REL : ADT2010/WR7.0  
ISSUED 04-12-2000  
SHEET NO. SECOND FLOOR PLAN  
PLAN NO. N-4640




WINDOW SCHEDULE		
QUANTITY	SIZE	Note 1
2	20/60 RND	FG/DL
2	20/30	FG/DL
4	30/50 SH	
1	30/50 SH	DL
3	30/60 SH	
2	40/10 SL	
2	40/50 SH	
1	70/66 CT	FG/DL

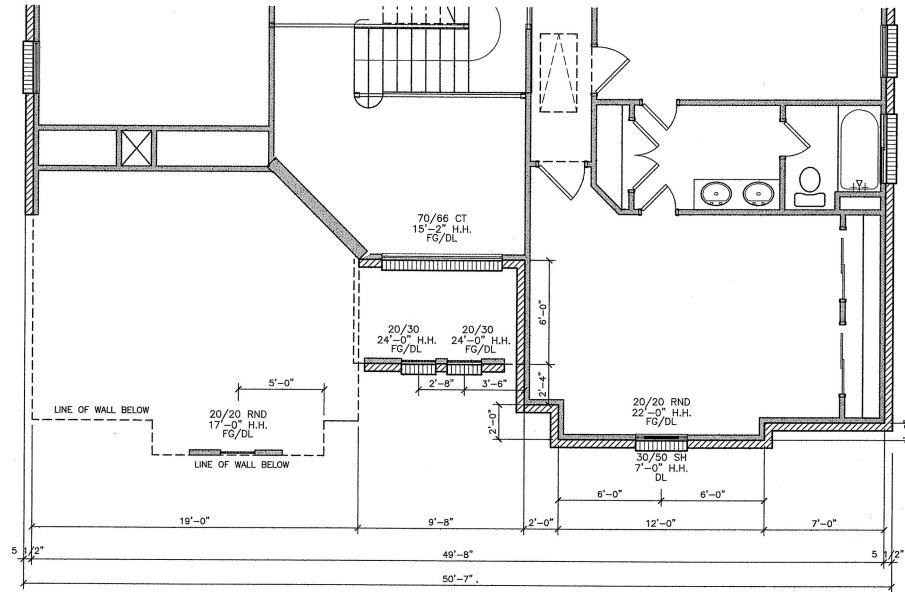


2 SECOND FLOOR FRONT WALL  
1/4" = 1'-0"

WINDOW SCHEDULE		
QUANTITY	SIZE	Note 1
2	16/60	FG/DL/TEMP
1	20/30 SH	
1	28/60 SH	
2	30/24	FG/DL
6	30/60 SH	DL
3	30/70 SH	FG
2	40/40	GLASS BLOCK
8	40/60 SH	

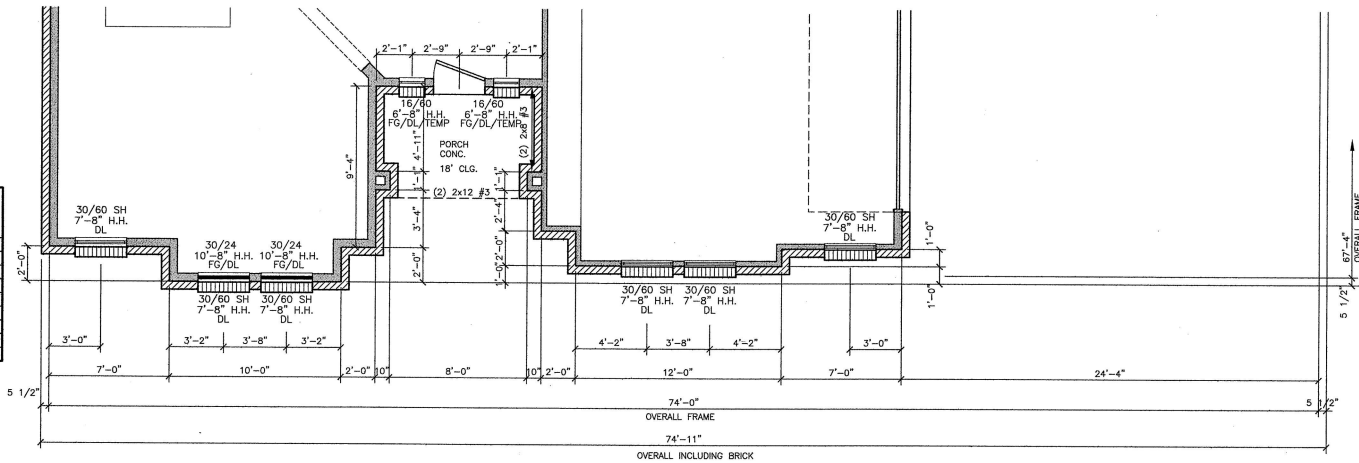

1 FIRST FLOOR FRONT WALL  
1/4" = 1'-0"

10-14-14 REV. SEE MEMO

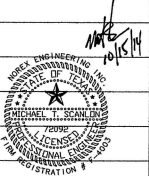

ADDITIONAL SQUARE FOOTAGE:  
BRICK: 10  
FRAMING: 84  
SLAB: 51  
LIVING: 50  
GARAGE: 31

SW. REL. : ADT2013/VR7.0  
ISSUED 08/08/13  
SHEET NO. FRONT WALLS  
PLAN NO. 4640 CQ2

