


1

**FLOOR PLAN  
FIRST FLOOR**  
SCALE 1/4" = 1'-0"

9" STAIR HT. WITH 2x4 S @ 16" O.C. TYPICAL. UNO  
PRIMARY FLOOR COVERING STAINED CONCRETE UNO  
FIELD VERIFY ALL TRANSOMS

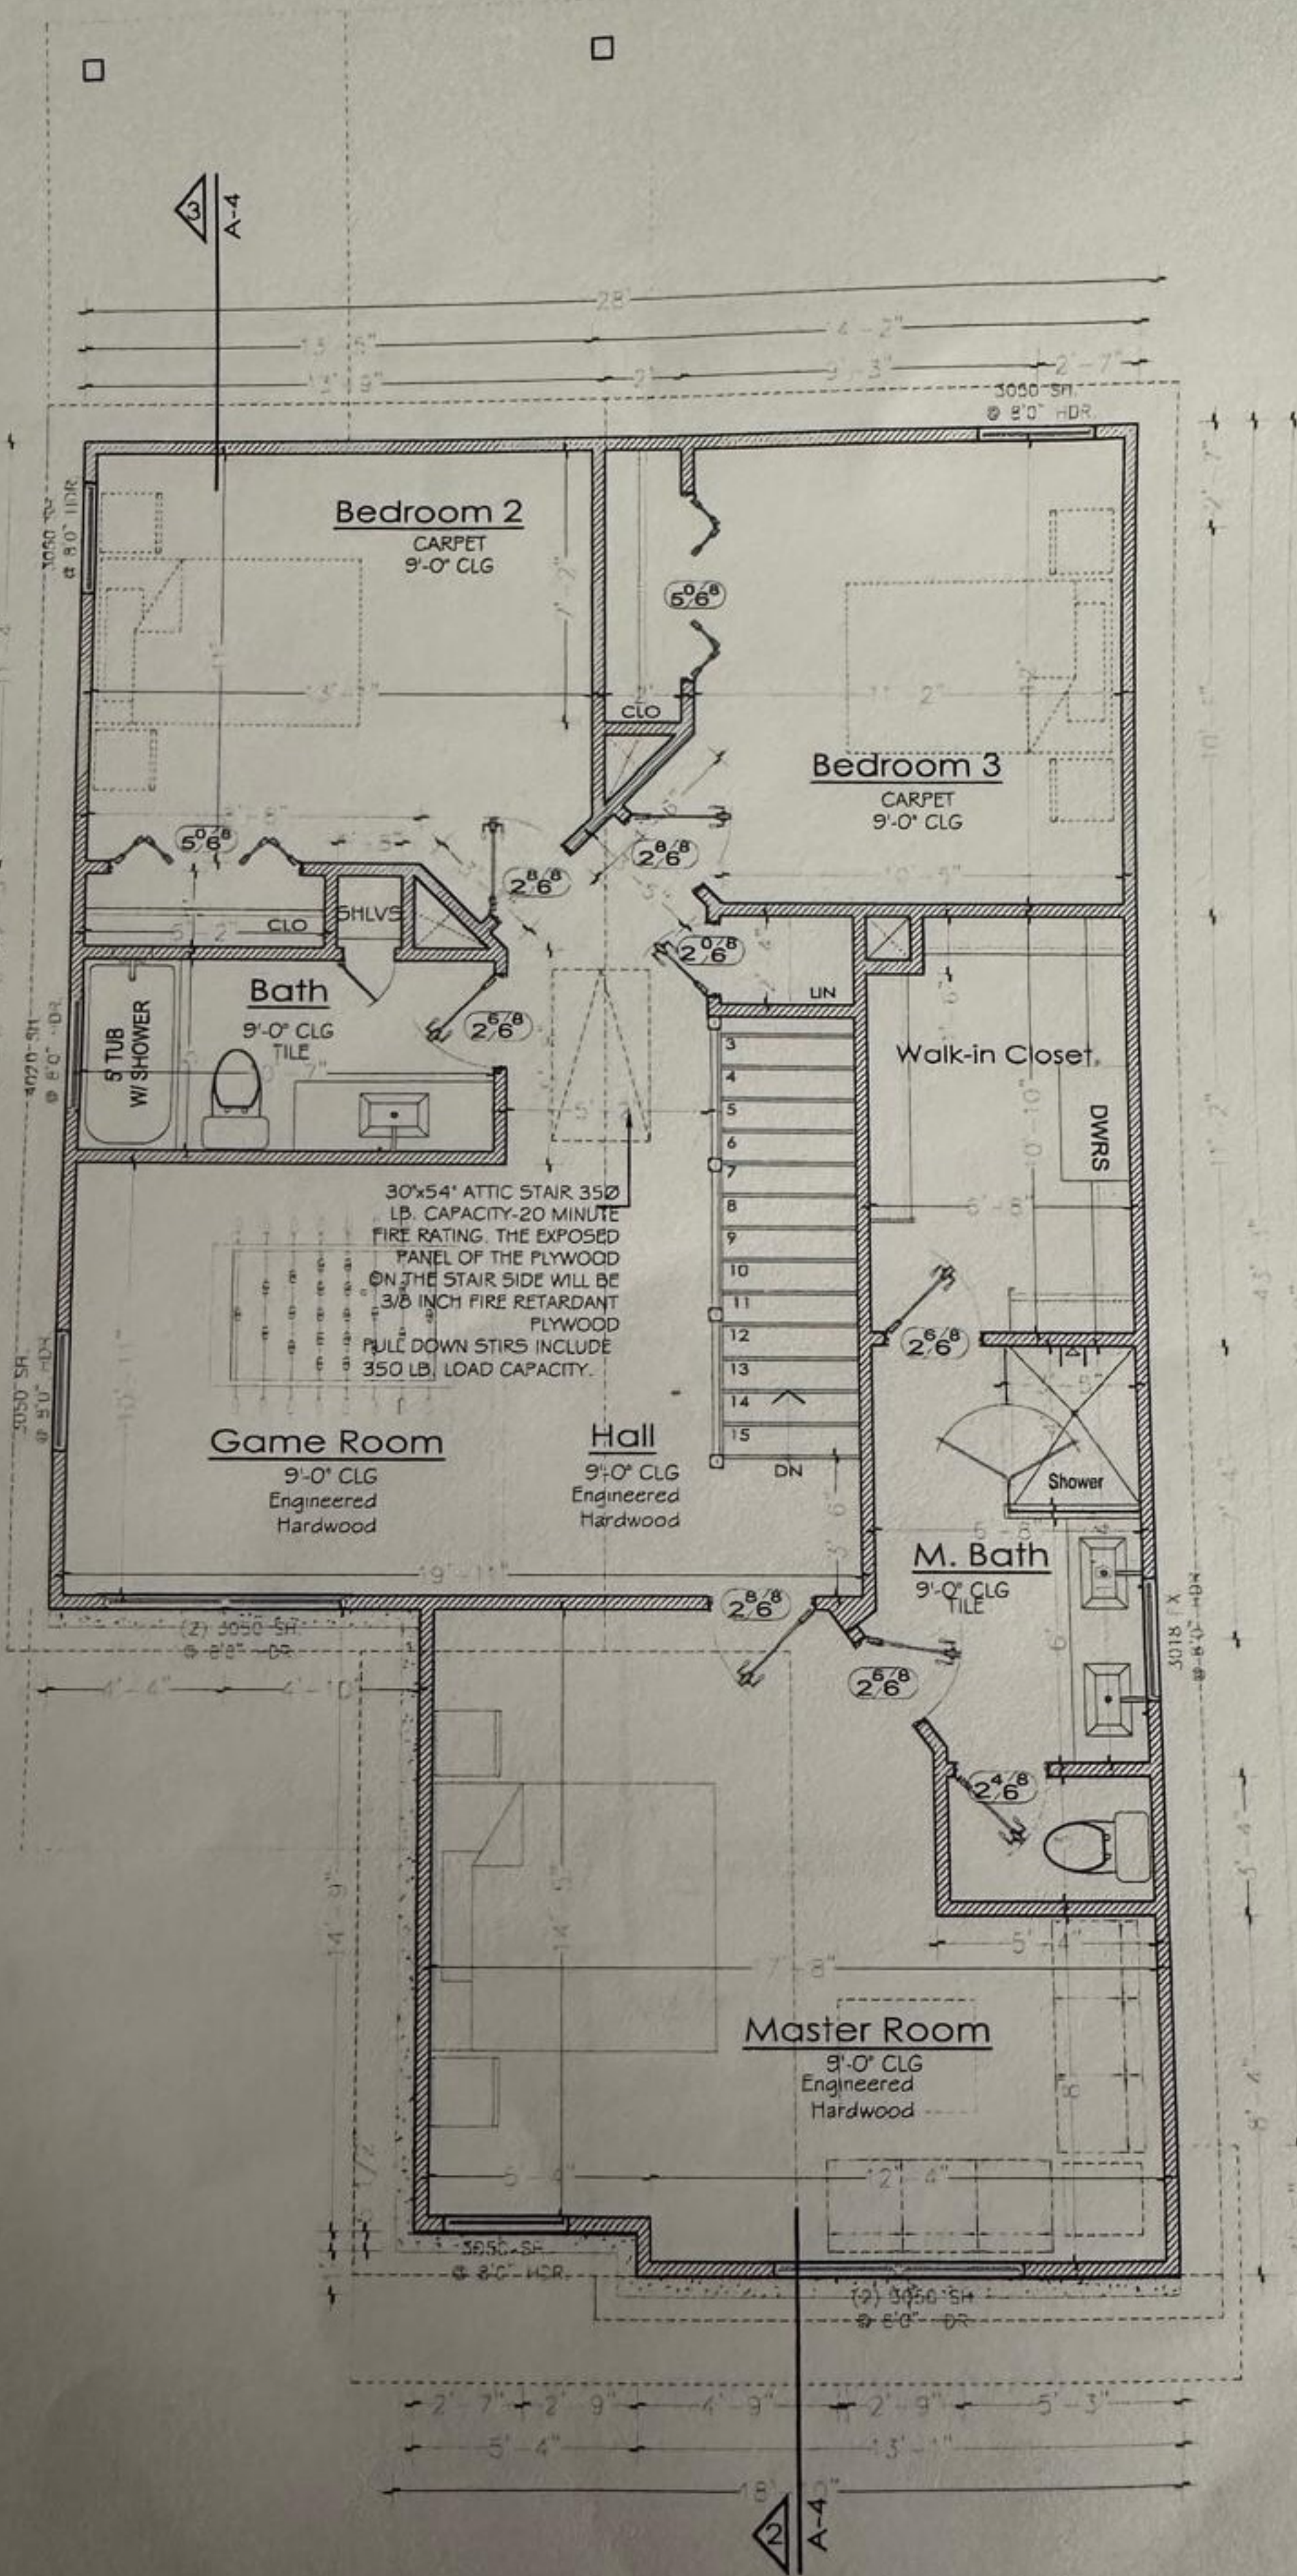

2

FLOOR PLAN  
SECOND FLOOR

SCALE 1/4" = 1'-0"

SUGGESTED FLOOR SYSTEM: W/ 2x12 @ 16"  
2nd FLOOR 9' STEEL HT. WITH 2x4'S @ 16" O.C. TYPICAL U.N.O.  
PRIMARY FLOOR COVERING: WOOD U.N.O.  
FIELD VERIFY ALL TRANSOMS