


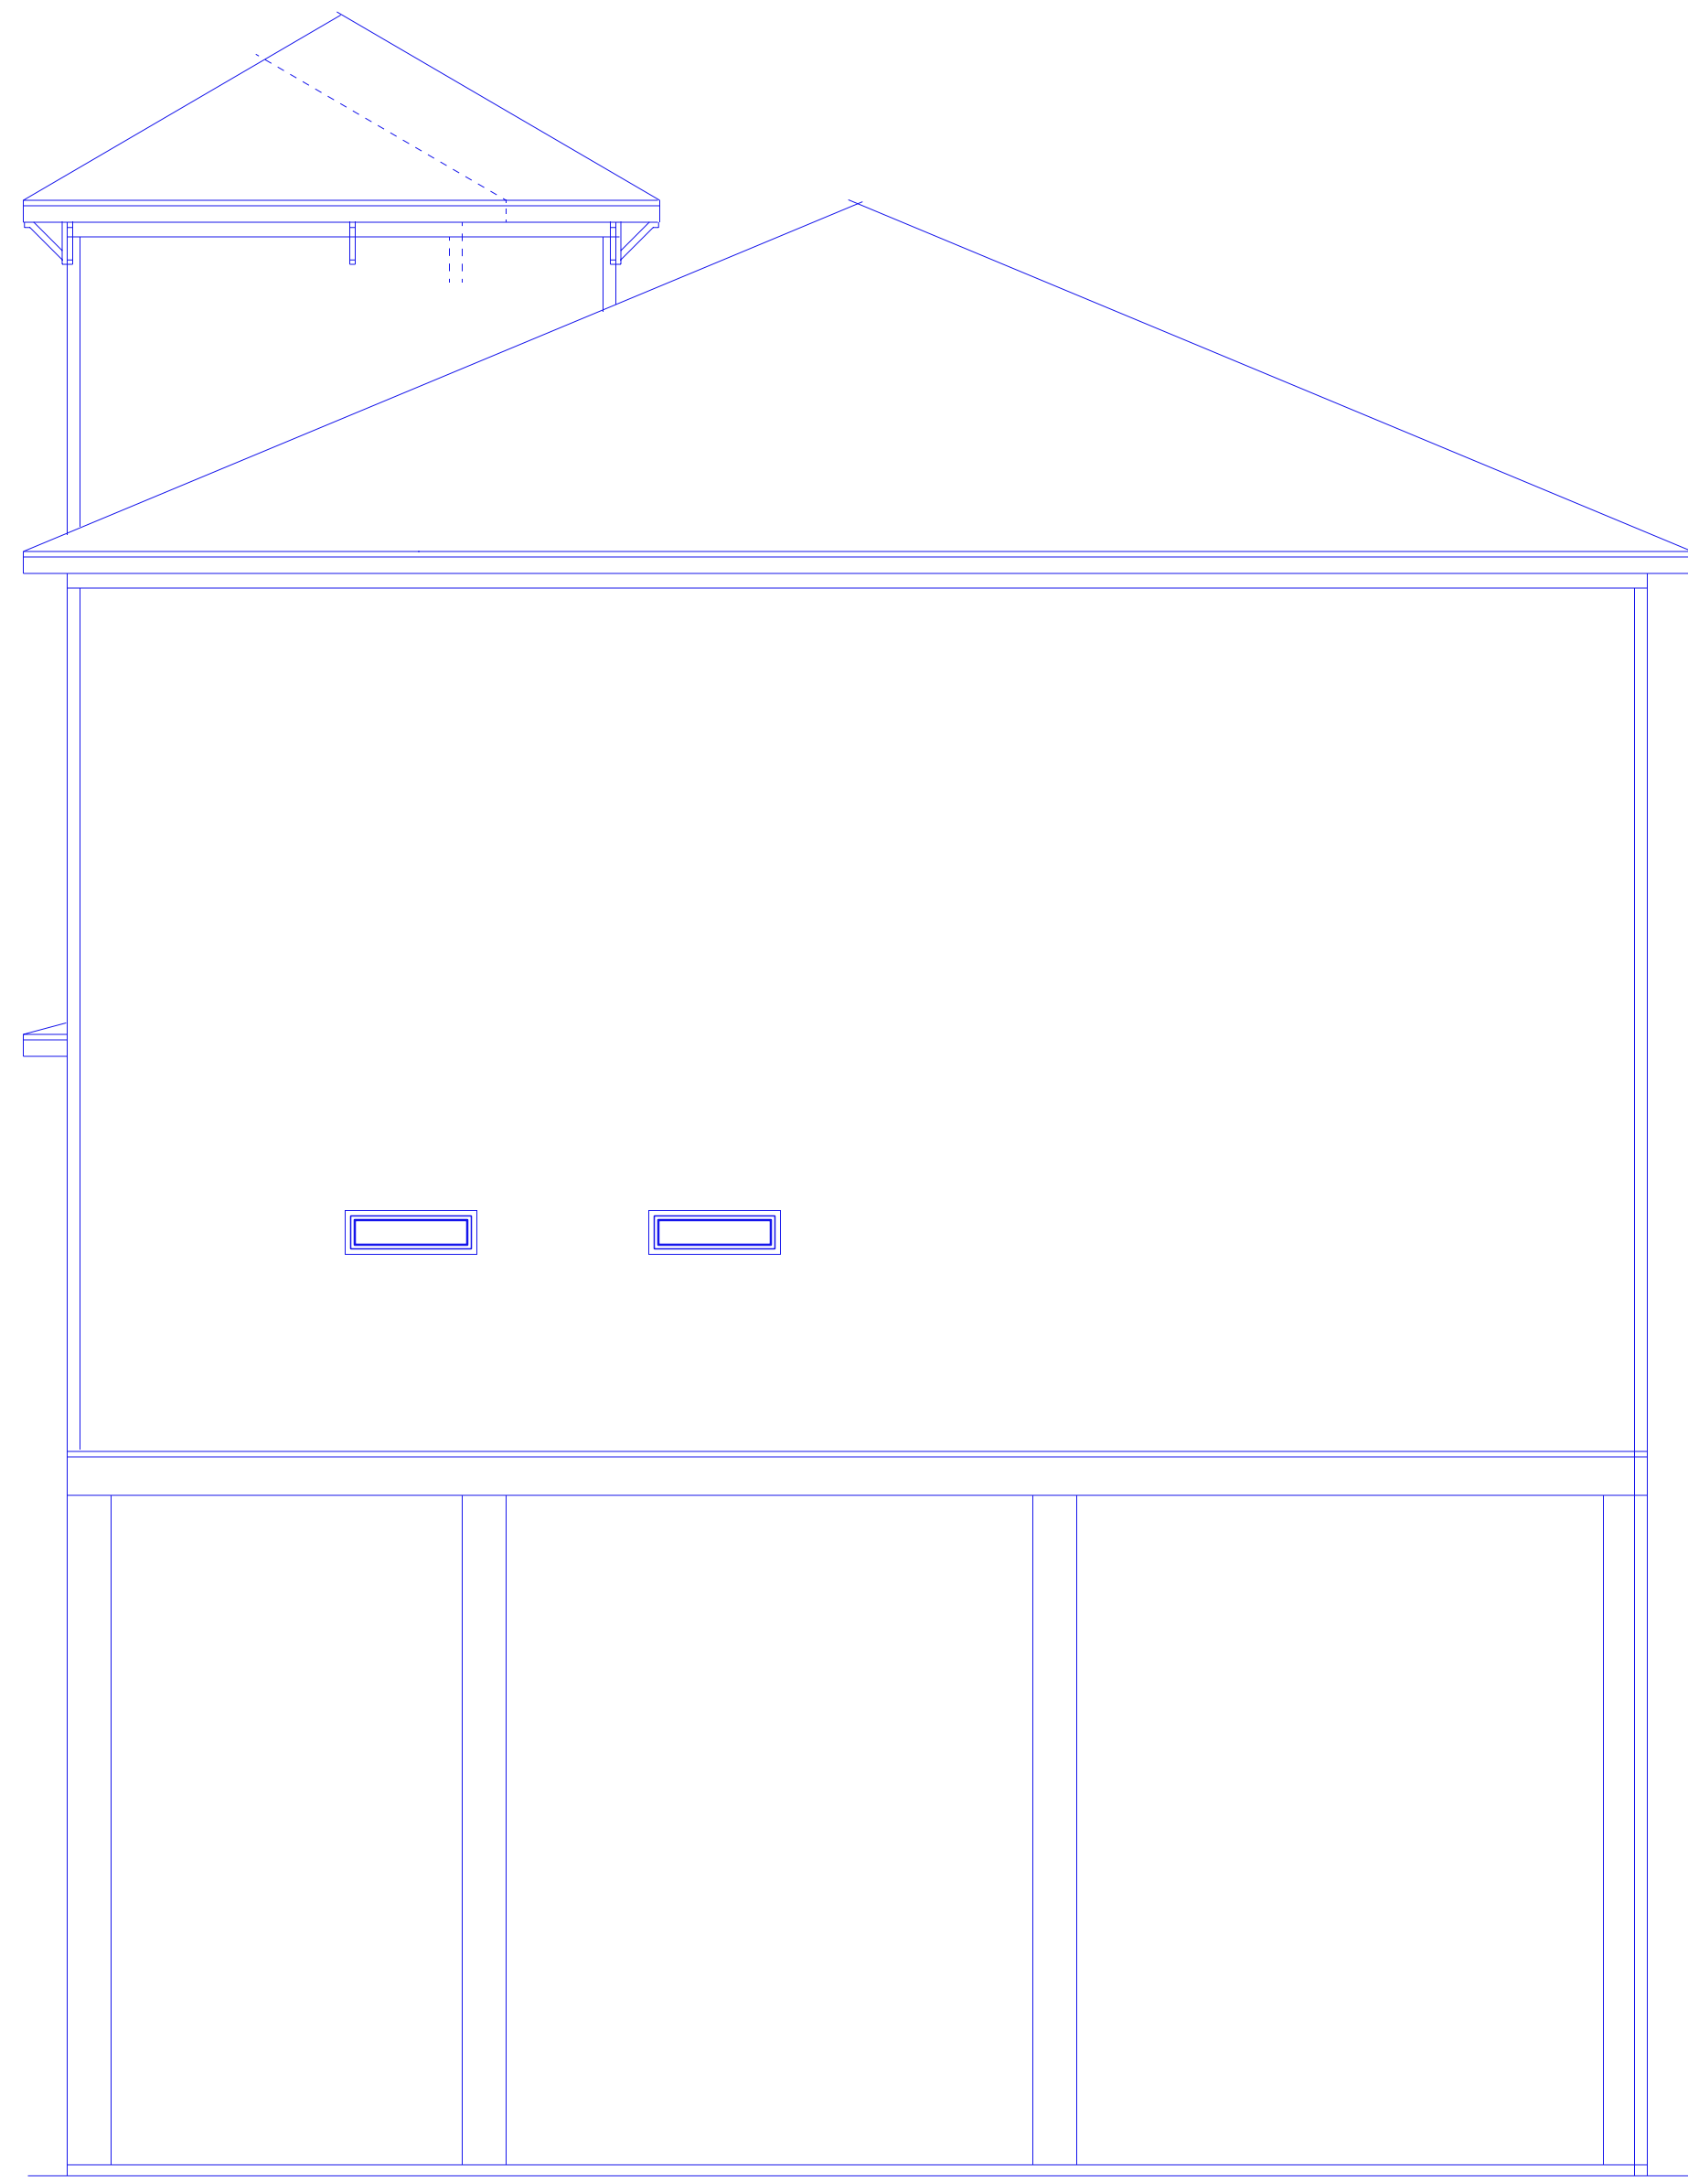

FRONT ELEVATION  
SCALE: 1/4" = 1'-0"



THIS IS A CONCEPT DRAWING MEANT TO AID IN THE CONVICTION OF THE ARCHITECTURE. THE EXISTENCE OF THE DRAWING IS NOT A GUARANTEE OF ACCURACY OR COMPLETION. THE DRAWING DOES NOT REPRESENT A CONTRACT FOR ANY PARTICULAR PROJECT. ANY CHANGES TO THE DRAWING MUST BE APPROVED BY THE ARCHITECT. THE ARCHITECT IS NOT RESPONSIBLE FOR ANY CONSTRUCTION DEFECTS OR DELAYS. 