


TOLLIVER ADDITION  
000 AVENUE L  
SAN LEON TEXAS

NOTE.  
Lot sizes may vary  
as they are estimated  
lot sizes will be =< 6,000 s. f.

AVENUE L (60' R.O.W.)

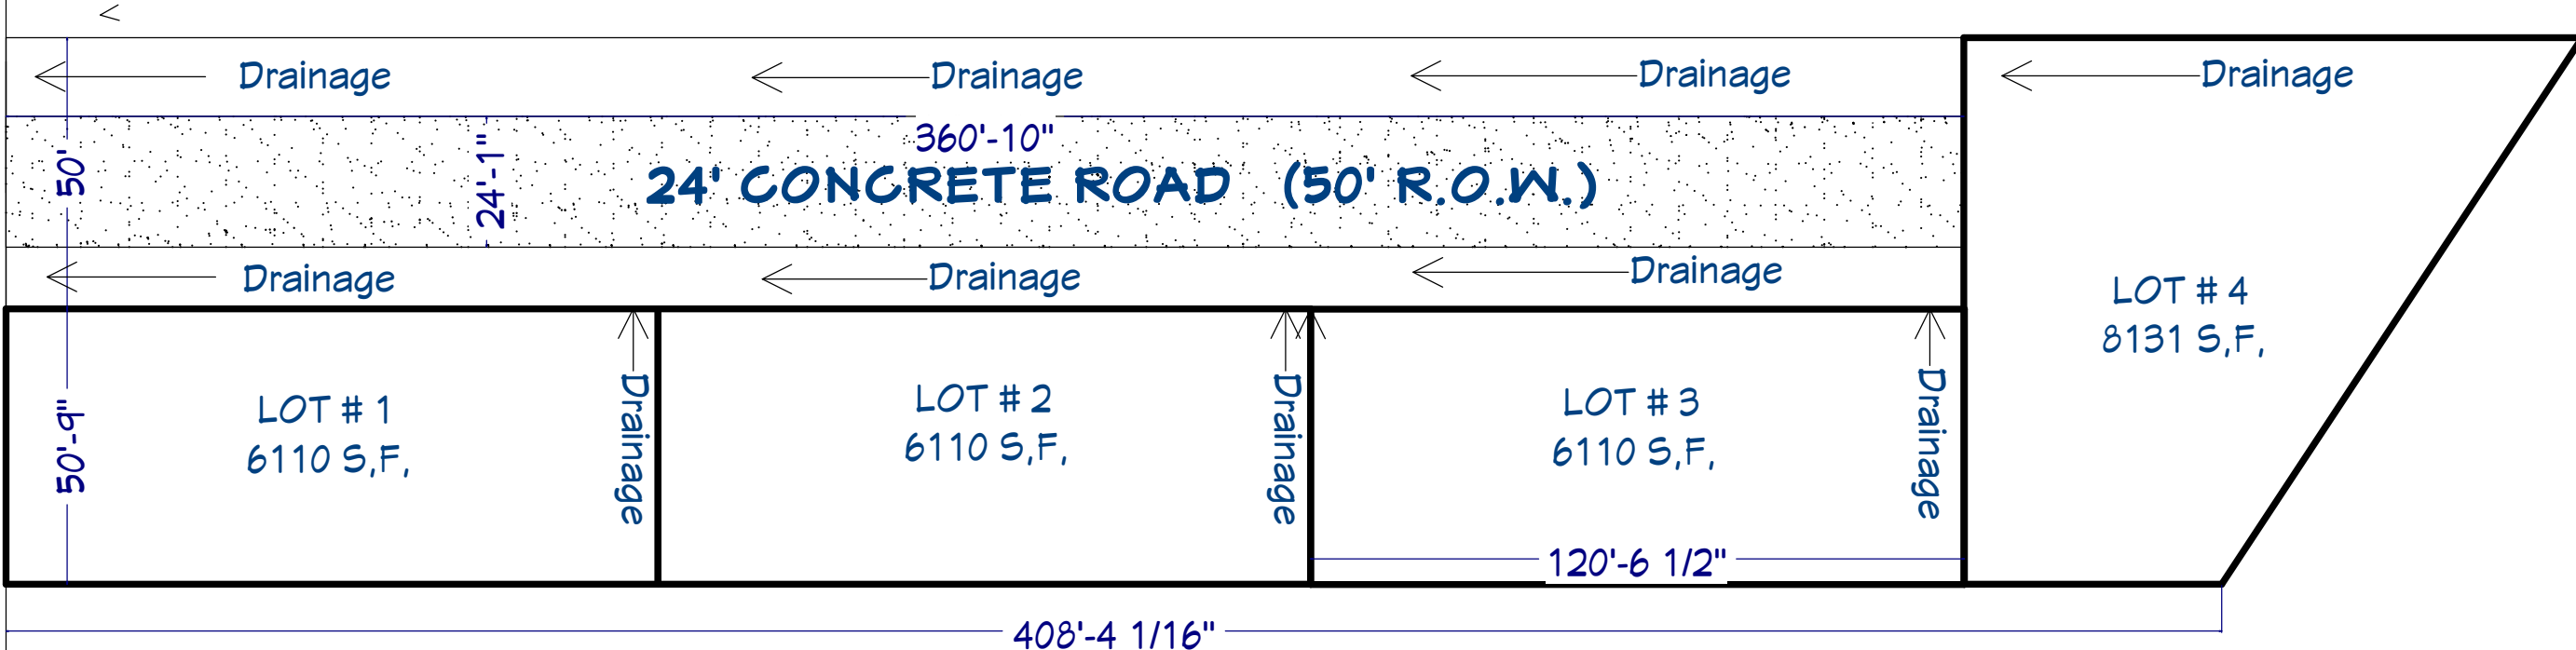

STAMPED BY SHEET TITLE

HOLLIS A. BAUGH P.E.  
4817 FM 646 E  
DICKISON, TX 77539  
281 787-3925

**HOLLIS BAUGH  
ENTERPRISES  
FIRM NO. F- 3419  
CONSTRUCTION & DRAINAGE PLANS**

4 LOT LAYOUT