


2-2x4
2-2x6
2-2x8
2-2x10
2-2x12

FOR NON-LOAD
OPENINGS NOT IN
TO THE P
* DENOTE
** DENOTE

#2 YP.

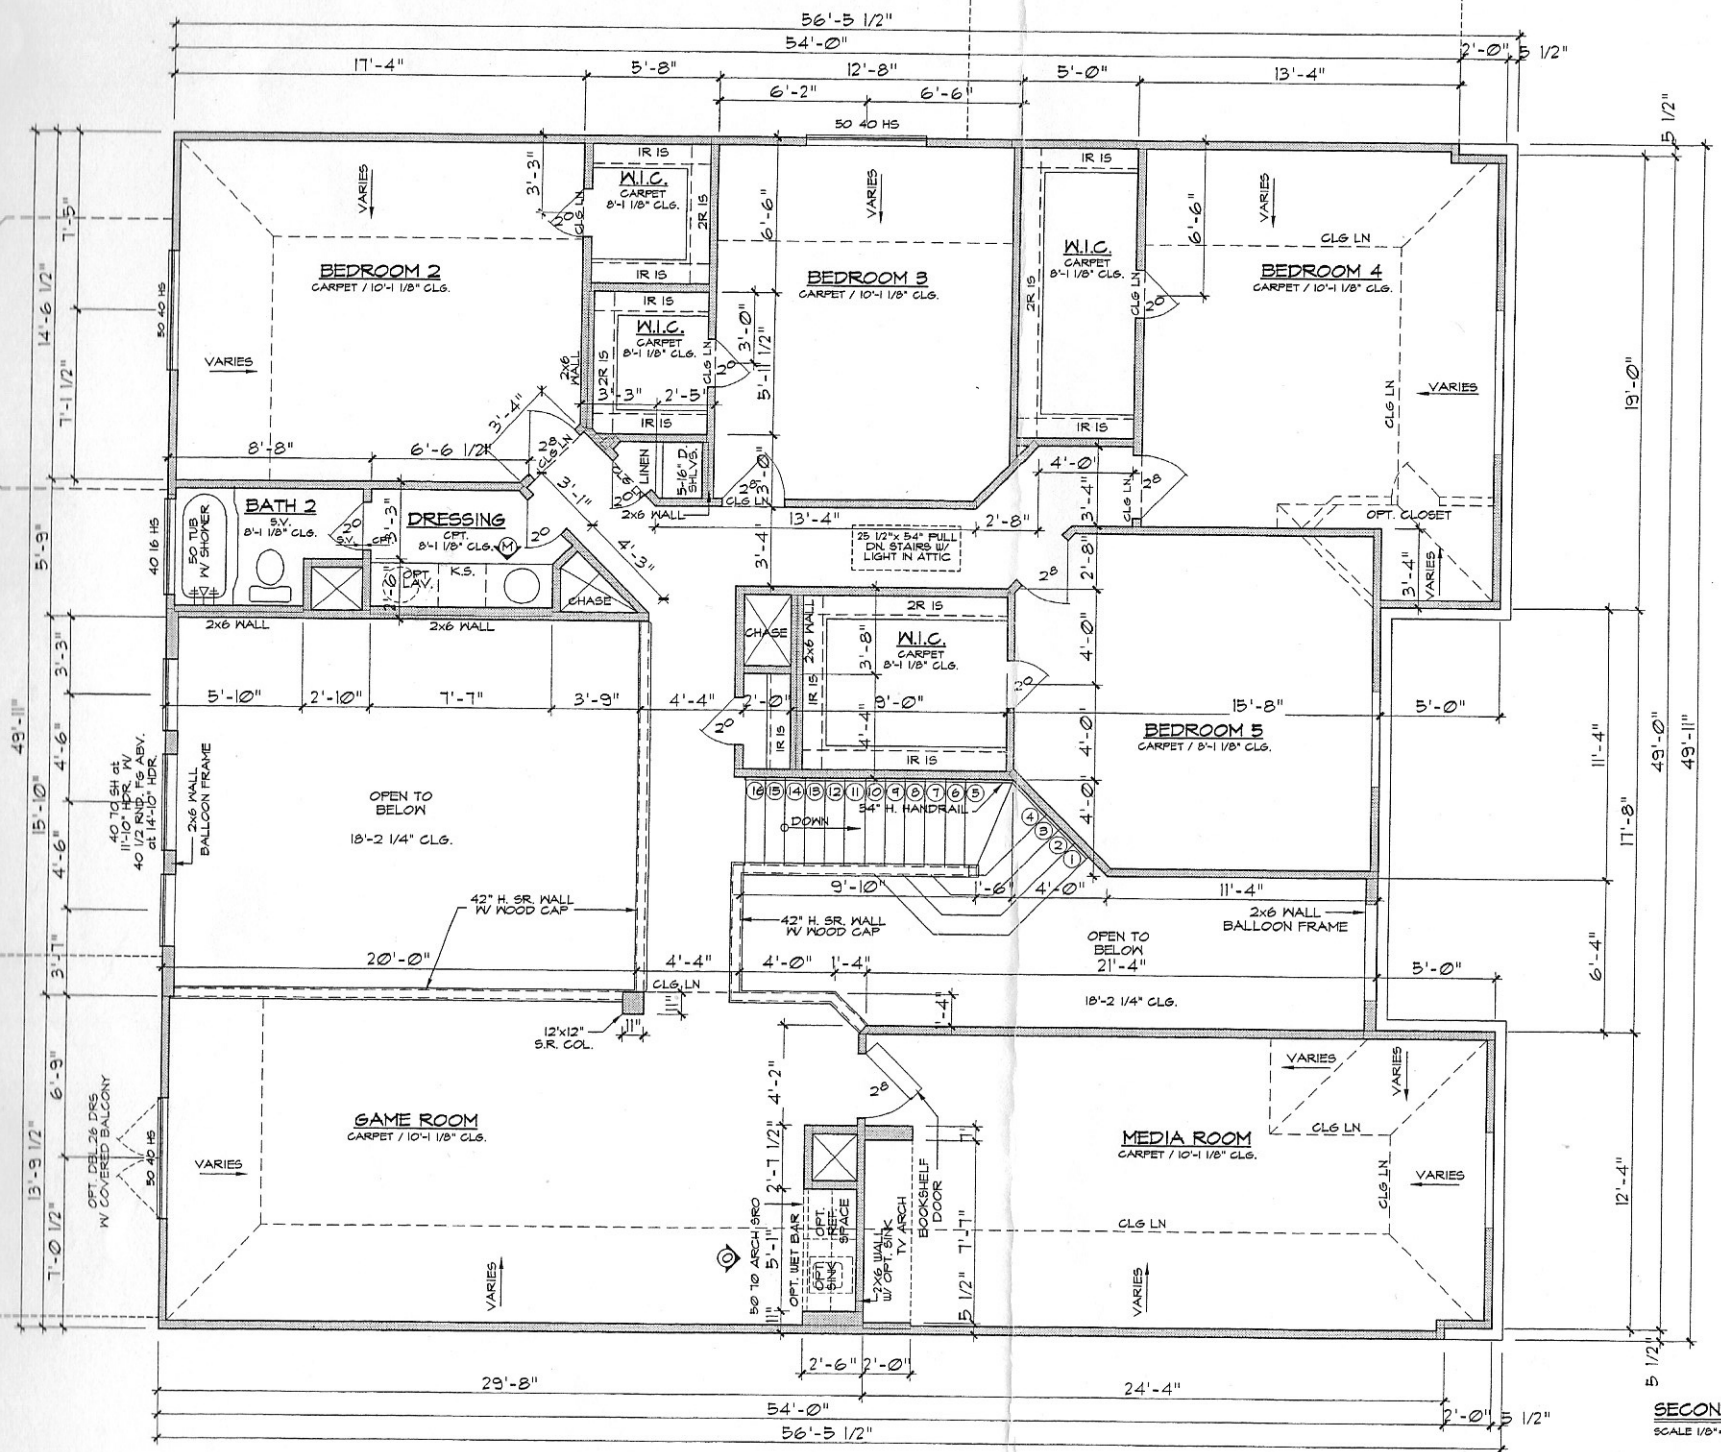

SECOND LEVEL FLOOR PLAN
SCALE 1/8"=1'-0"