


1ST FLOOR PLAN

Signature
 Plans
 10'-0" First Floor Ceiling HT Unless otherwise noted
 9'-0" Second Floor Ceiling HT Unless otherwise noted
 8'-1" Header HT At First Floor Unless otherwise noted
 7'-8" Header HT at second Floor Unless otherwise noted
 All Angles to be at 45 degrees Unless otherwise noted
 All SFO are 12" radius
 Locate gas water heater in attic Adv. Load bearing wall
 arches

<p>SHEET # F1.1S</p>	<p>7020</p>	<p>© Copyright 2009</p>	<p>Revisions See cover sheet</p>	<p>Newmark Homes Houston 10455 Briar Forest Dr. Suite 200 Houston, TX. 77042 713-346-0200</p>							
---------------------------------	-------------	-------------------------	--------------------------------------	---	--	--	--	--	--	--	--

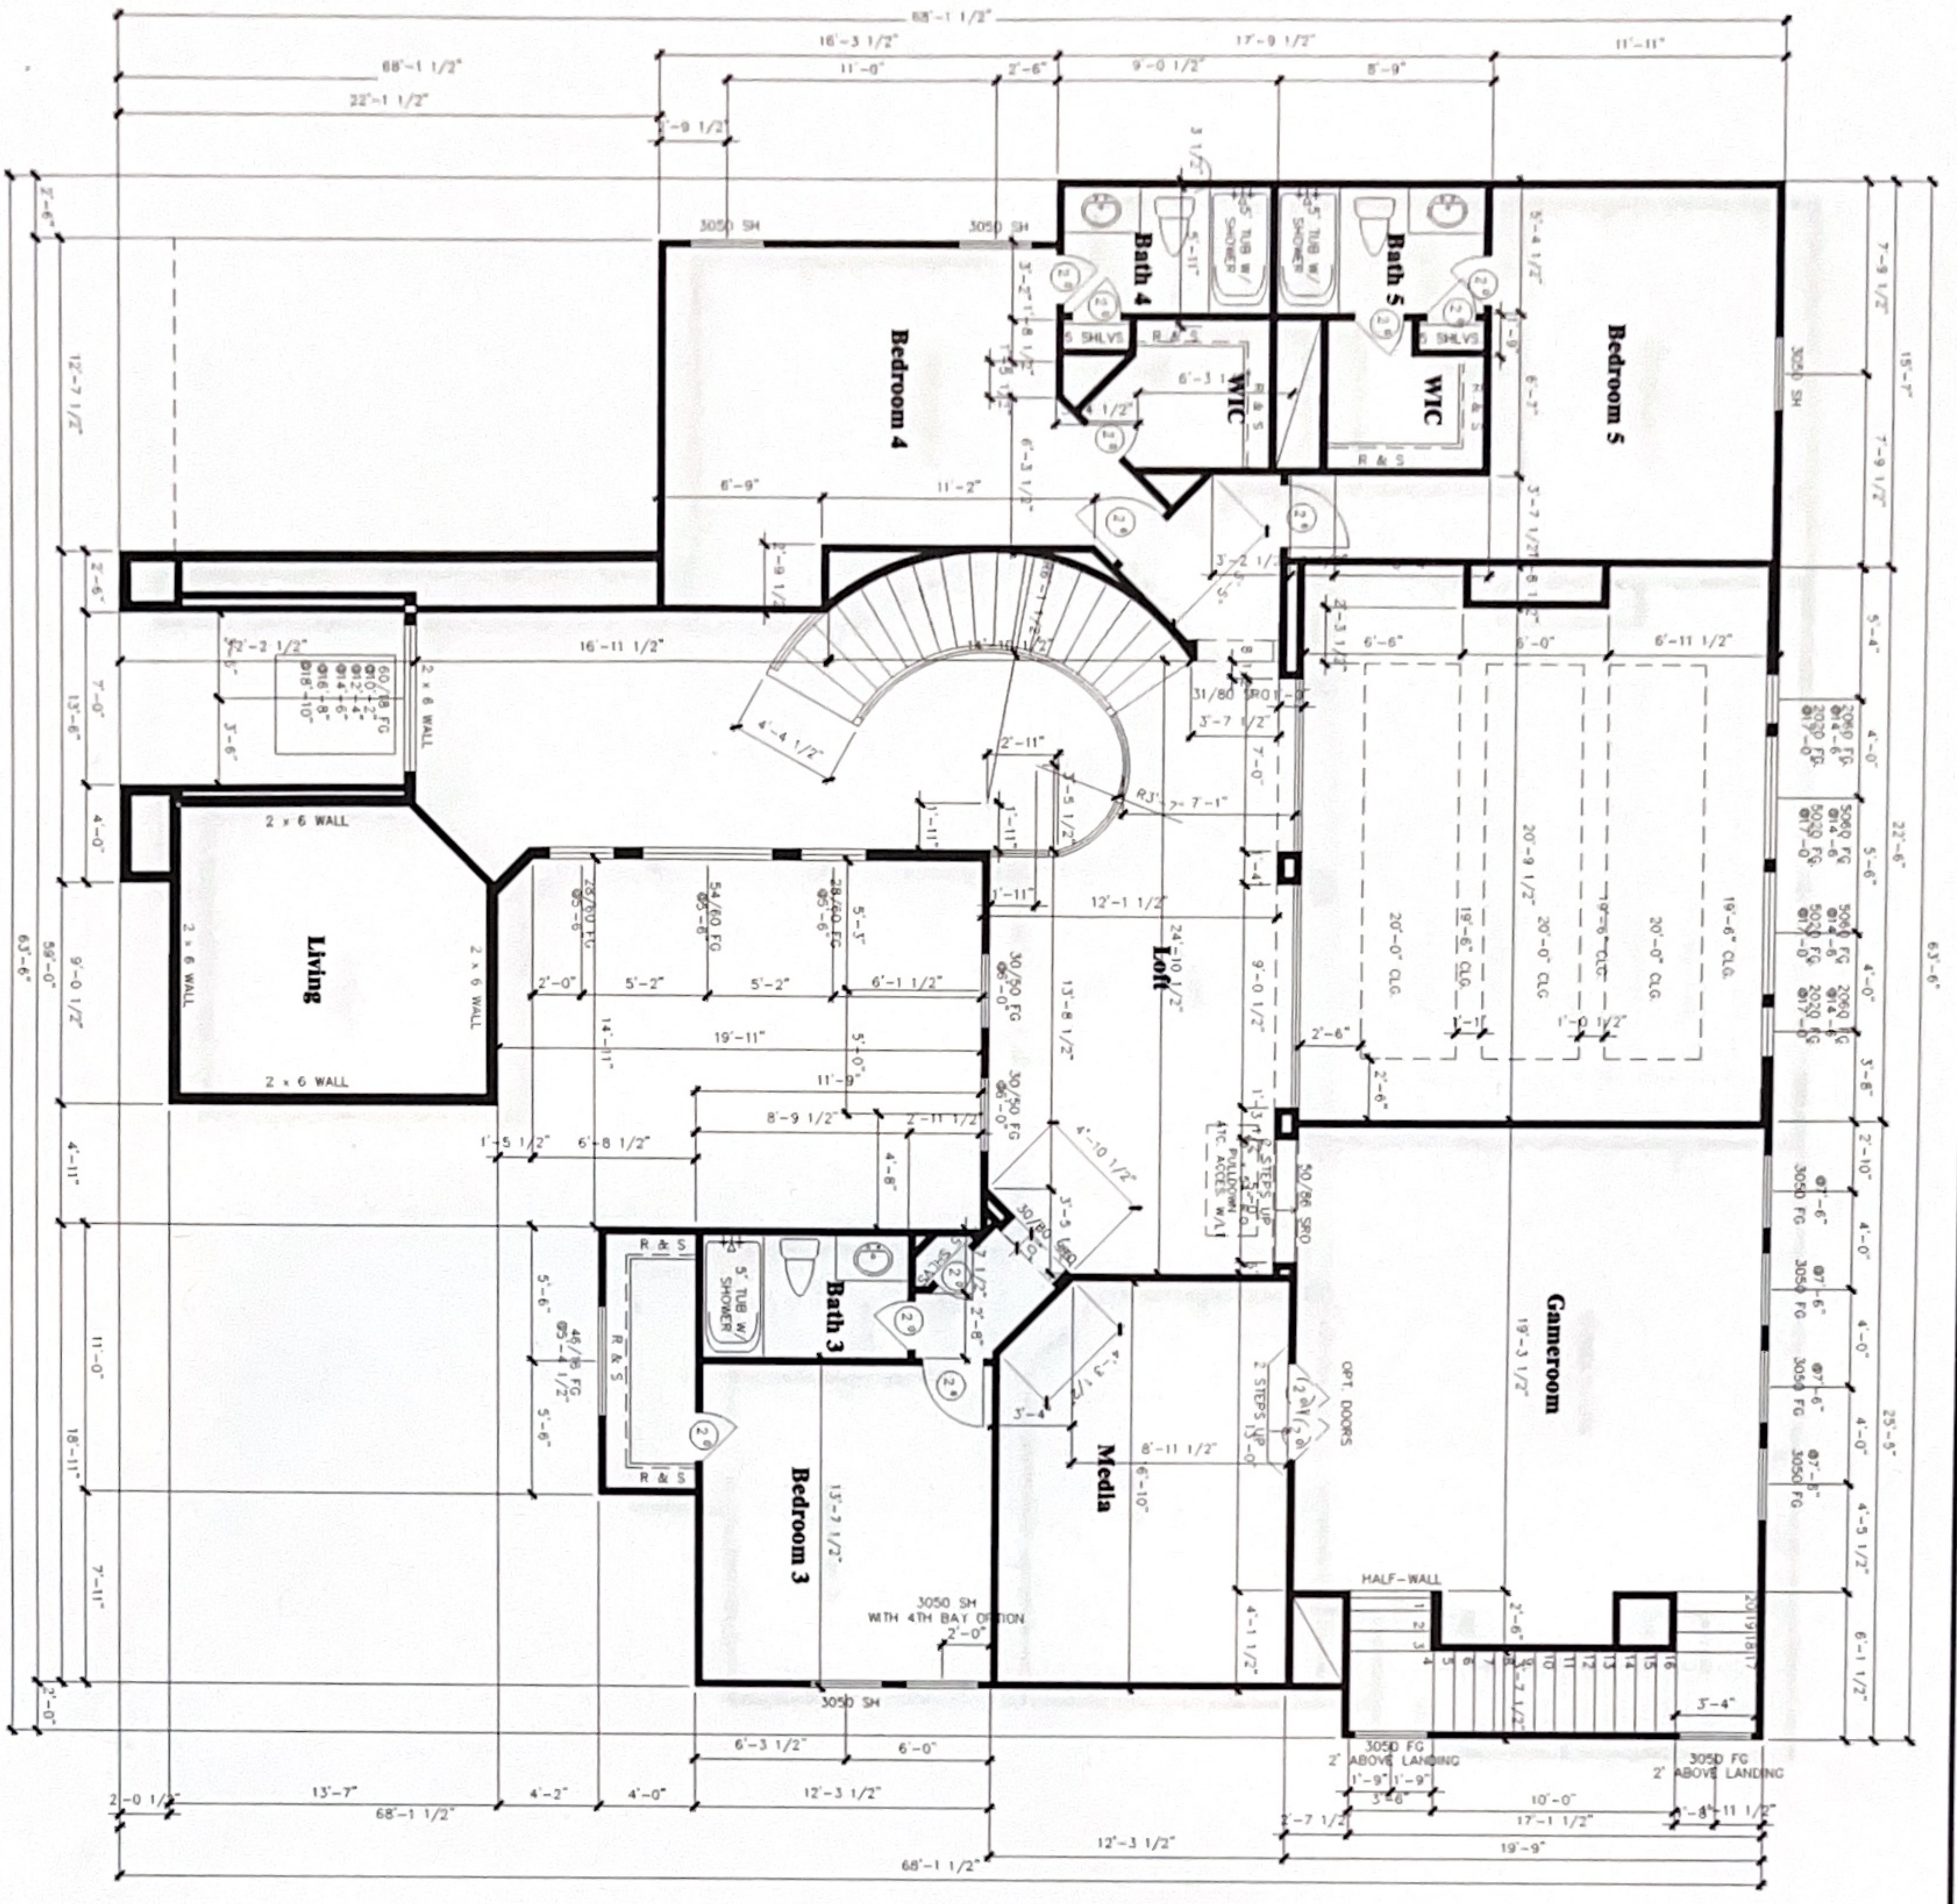

Signature
Plans

10'-0" First Floor Ceiling HT Unless otherwise noted
 9'-0" Second Floor Ceiling HT Unless otherwise noted
 8'-1" Header HT At first Floor Unless otherwise noted
 7'-8" Header HT at second Floor Unless otherwise noted
 All Angles to be at 45 degrees Unless otherwise noted
 All SRO are 12" radius
 Locate gas water heater in attic Adv. Load bearing wall

ELECTRICAL
 2ND FLOOR PLAN
 2ND FLOOR PLAN

7020	© Copyright 2009	Revisions See cover sheet	Newmark Homes Houston 10455 Briar Forest Dr. Suite 200 Houston, TX 77042 713-346-0200		The Name:
					Date:
Drawn By:	Date:	Revisions:	See cover sheet		Date:
Job Number:	Date:	Revisions:	See cover sheet		Date:

SHEET #
F2.1S