


AREA ADDITIONS	
FIRST FLOOR LIVING:	4,445 SQ.FT.
SECOND FLOOR LIVING:	3,025 SQ.FT.
TOTAL LIVING AREA:	7,470 SQ.FT.
5-CAR GARAGE:	1150 SQ.FT.
TOTAL COVERED AREA:	8,620 SQ.FT.

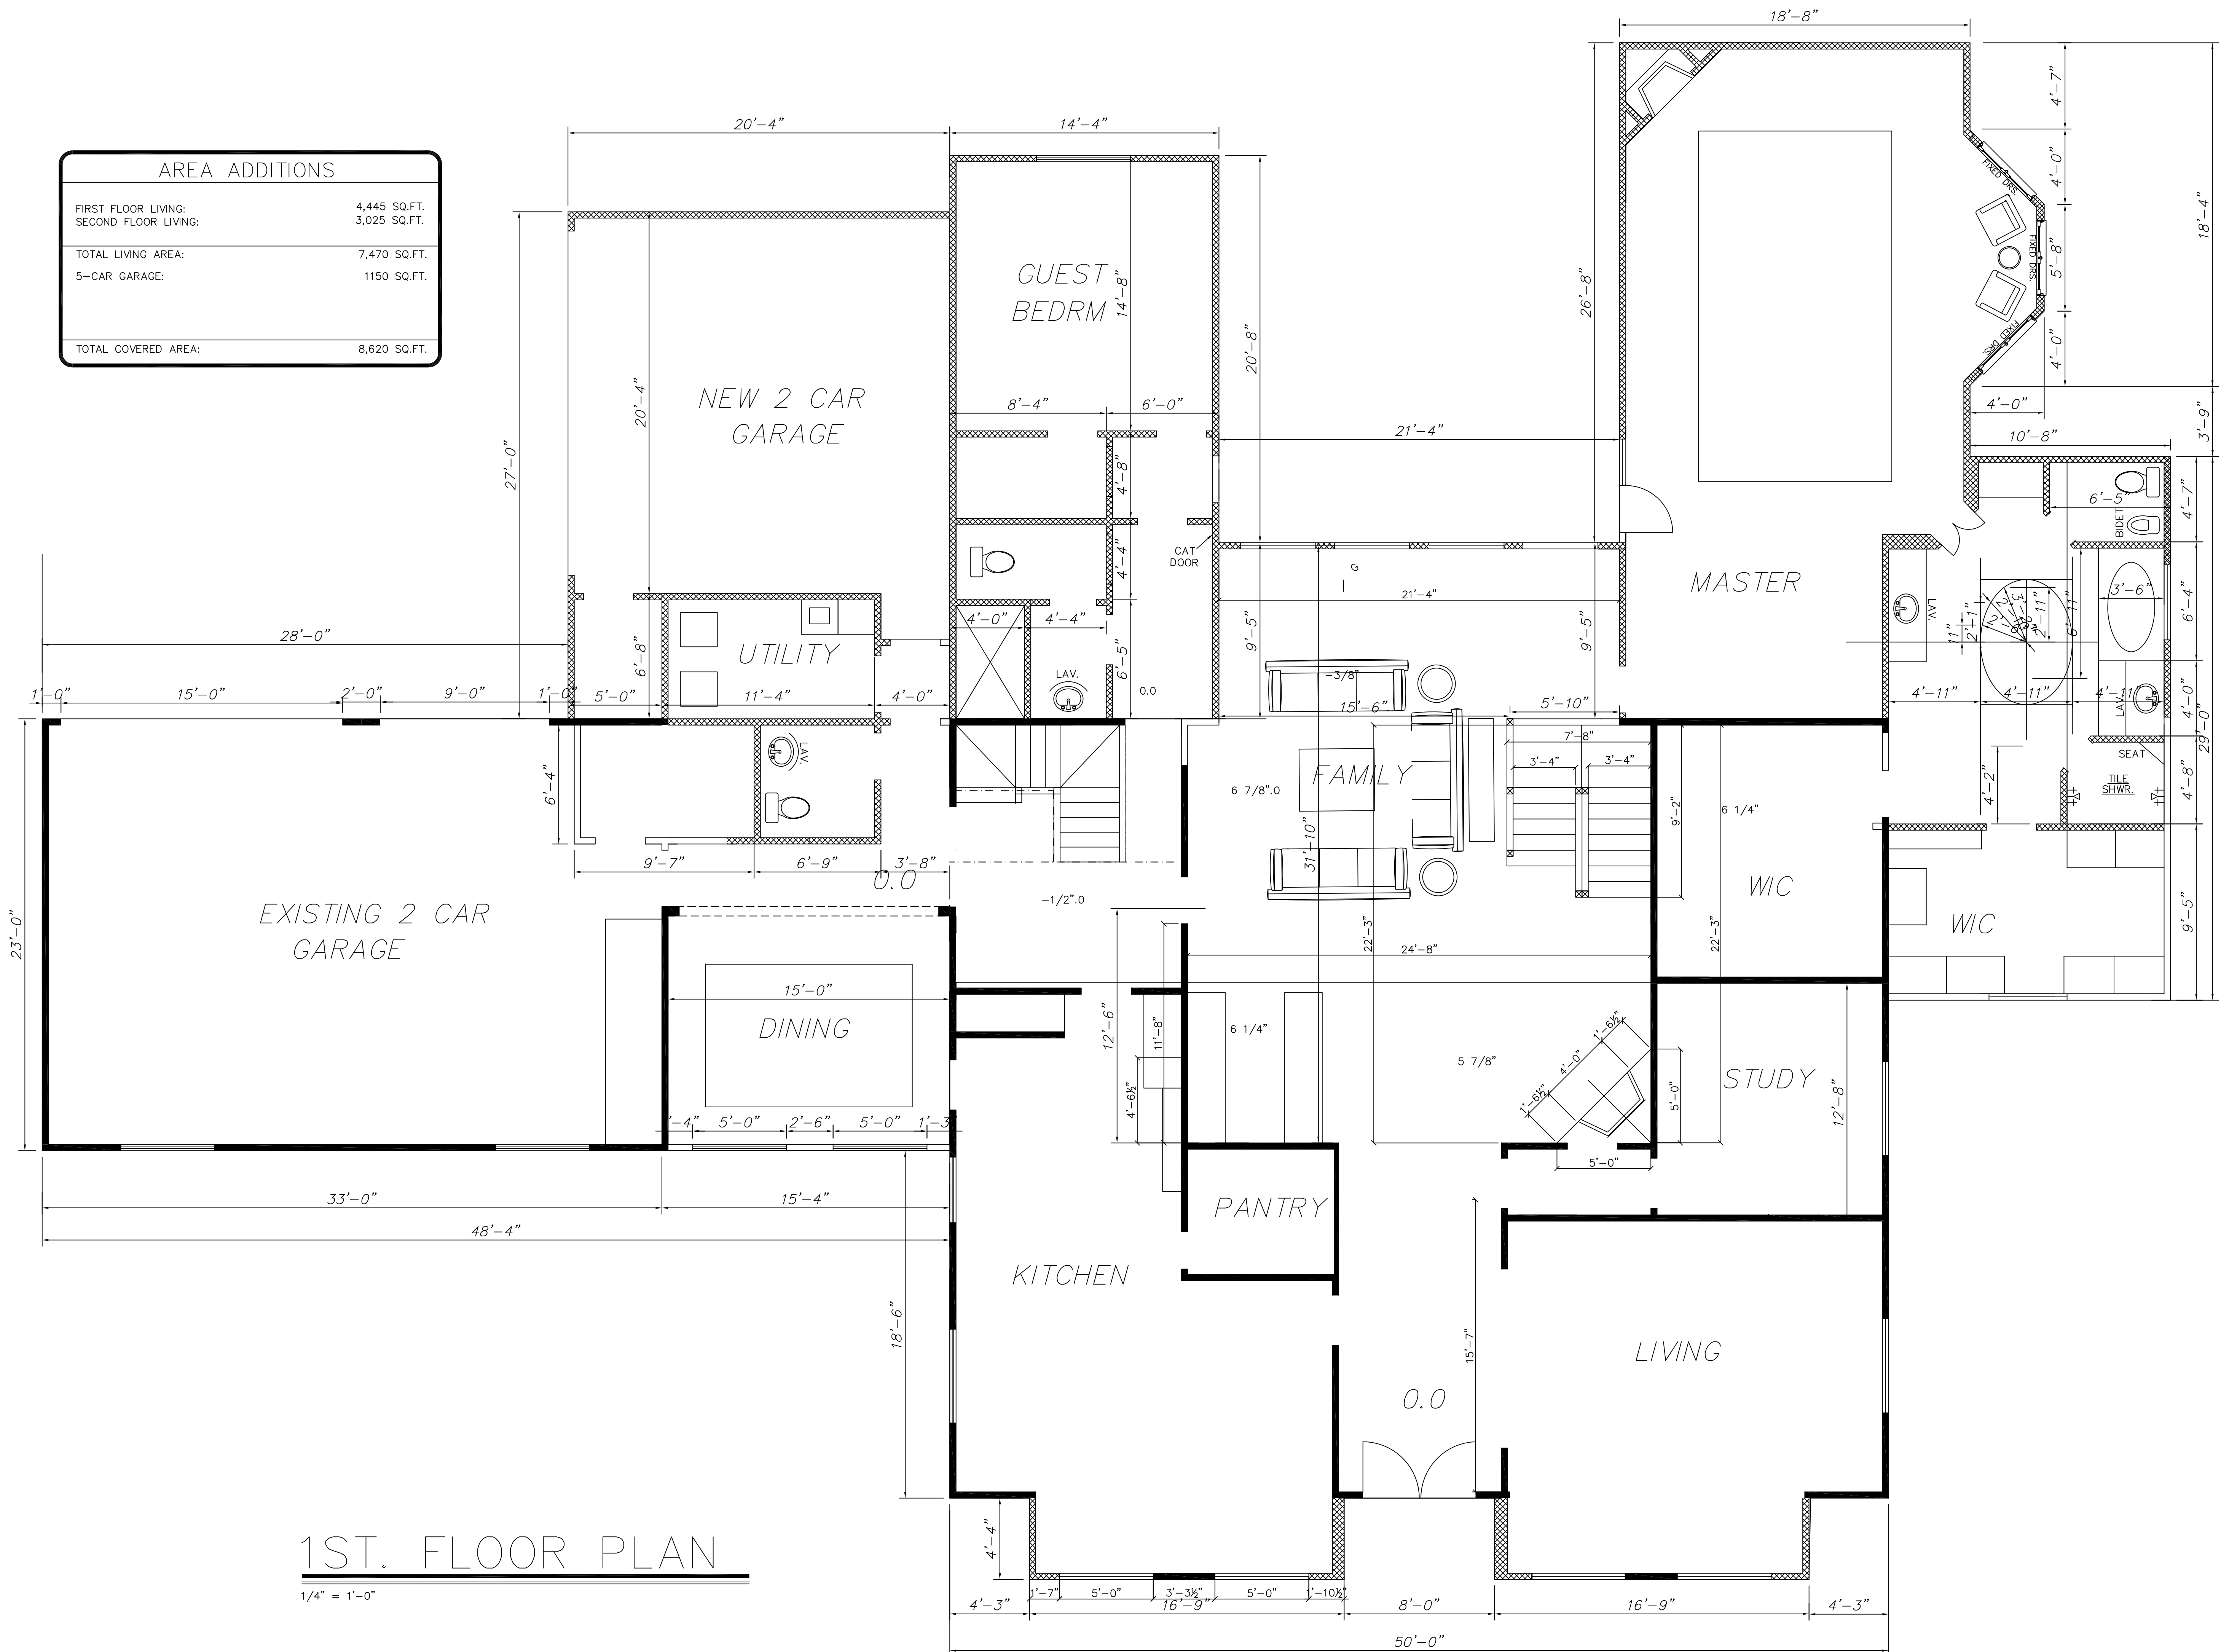

**1ST. FLOOR PLAN**  
 1/4" = 1'-0"

**NIEL AND CHANDRA JAYASINGHE**  
**11518 SUMMERHILL**

**Revision Dates:**  
 FIRSTREV  
 SECONDRREV  
 THIRDRREV  
 FOURTHREV  
 FIFTHREV

**Drawn by:** NJ

**Date:** 6-13-12

**Job No.:** 1

**Sheet:** A3