


AREA ADDITIONS	
FIRST FLOOR LIVING ADDED:	2,345 SQ.FT.
SECOND FLOOR LIVING ADDED:	1,533 SQ.FT.
TOTAL LIVING AREA ADDED:	3,878 SQ.FT.
2-CAR GARAGE ADDED:	455 SQ.FT.
TOTAL COVERED AREA ADDED:	4,333 SQ.FT.

LEGEND
 EXISTING WALLS 
 NEW WALLS 

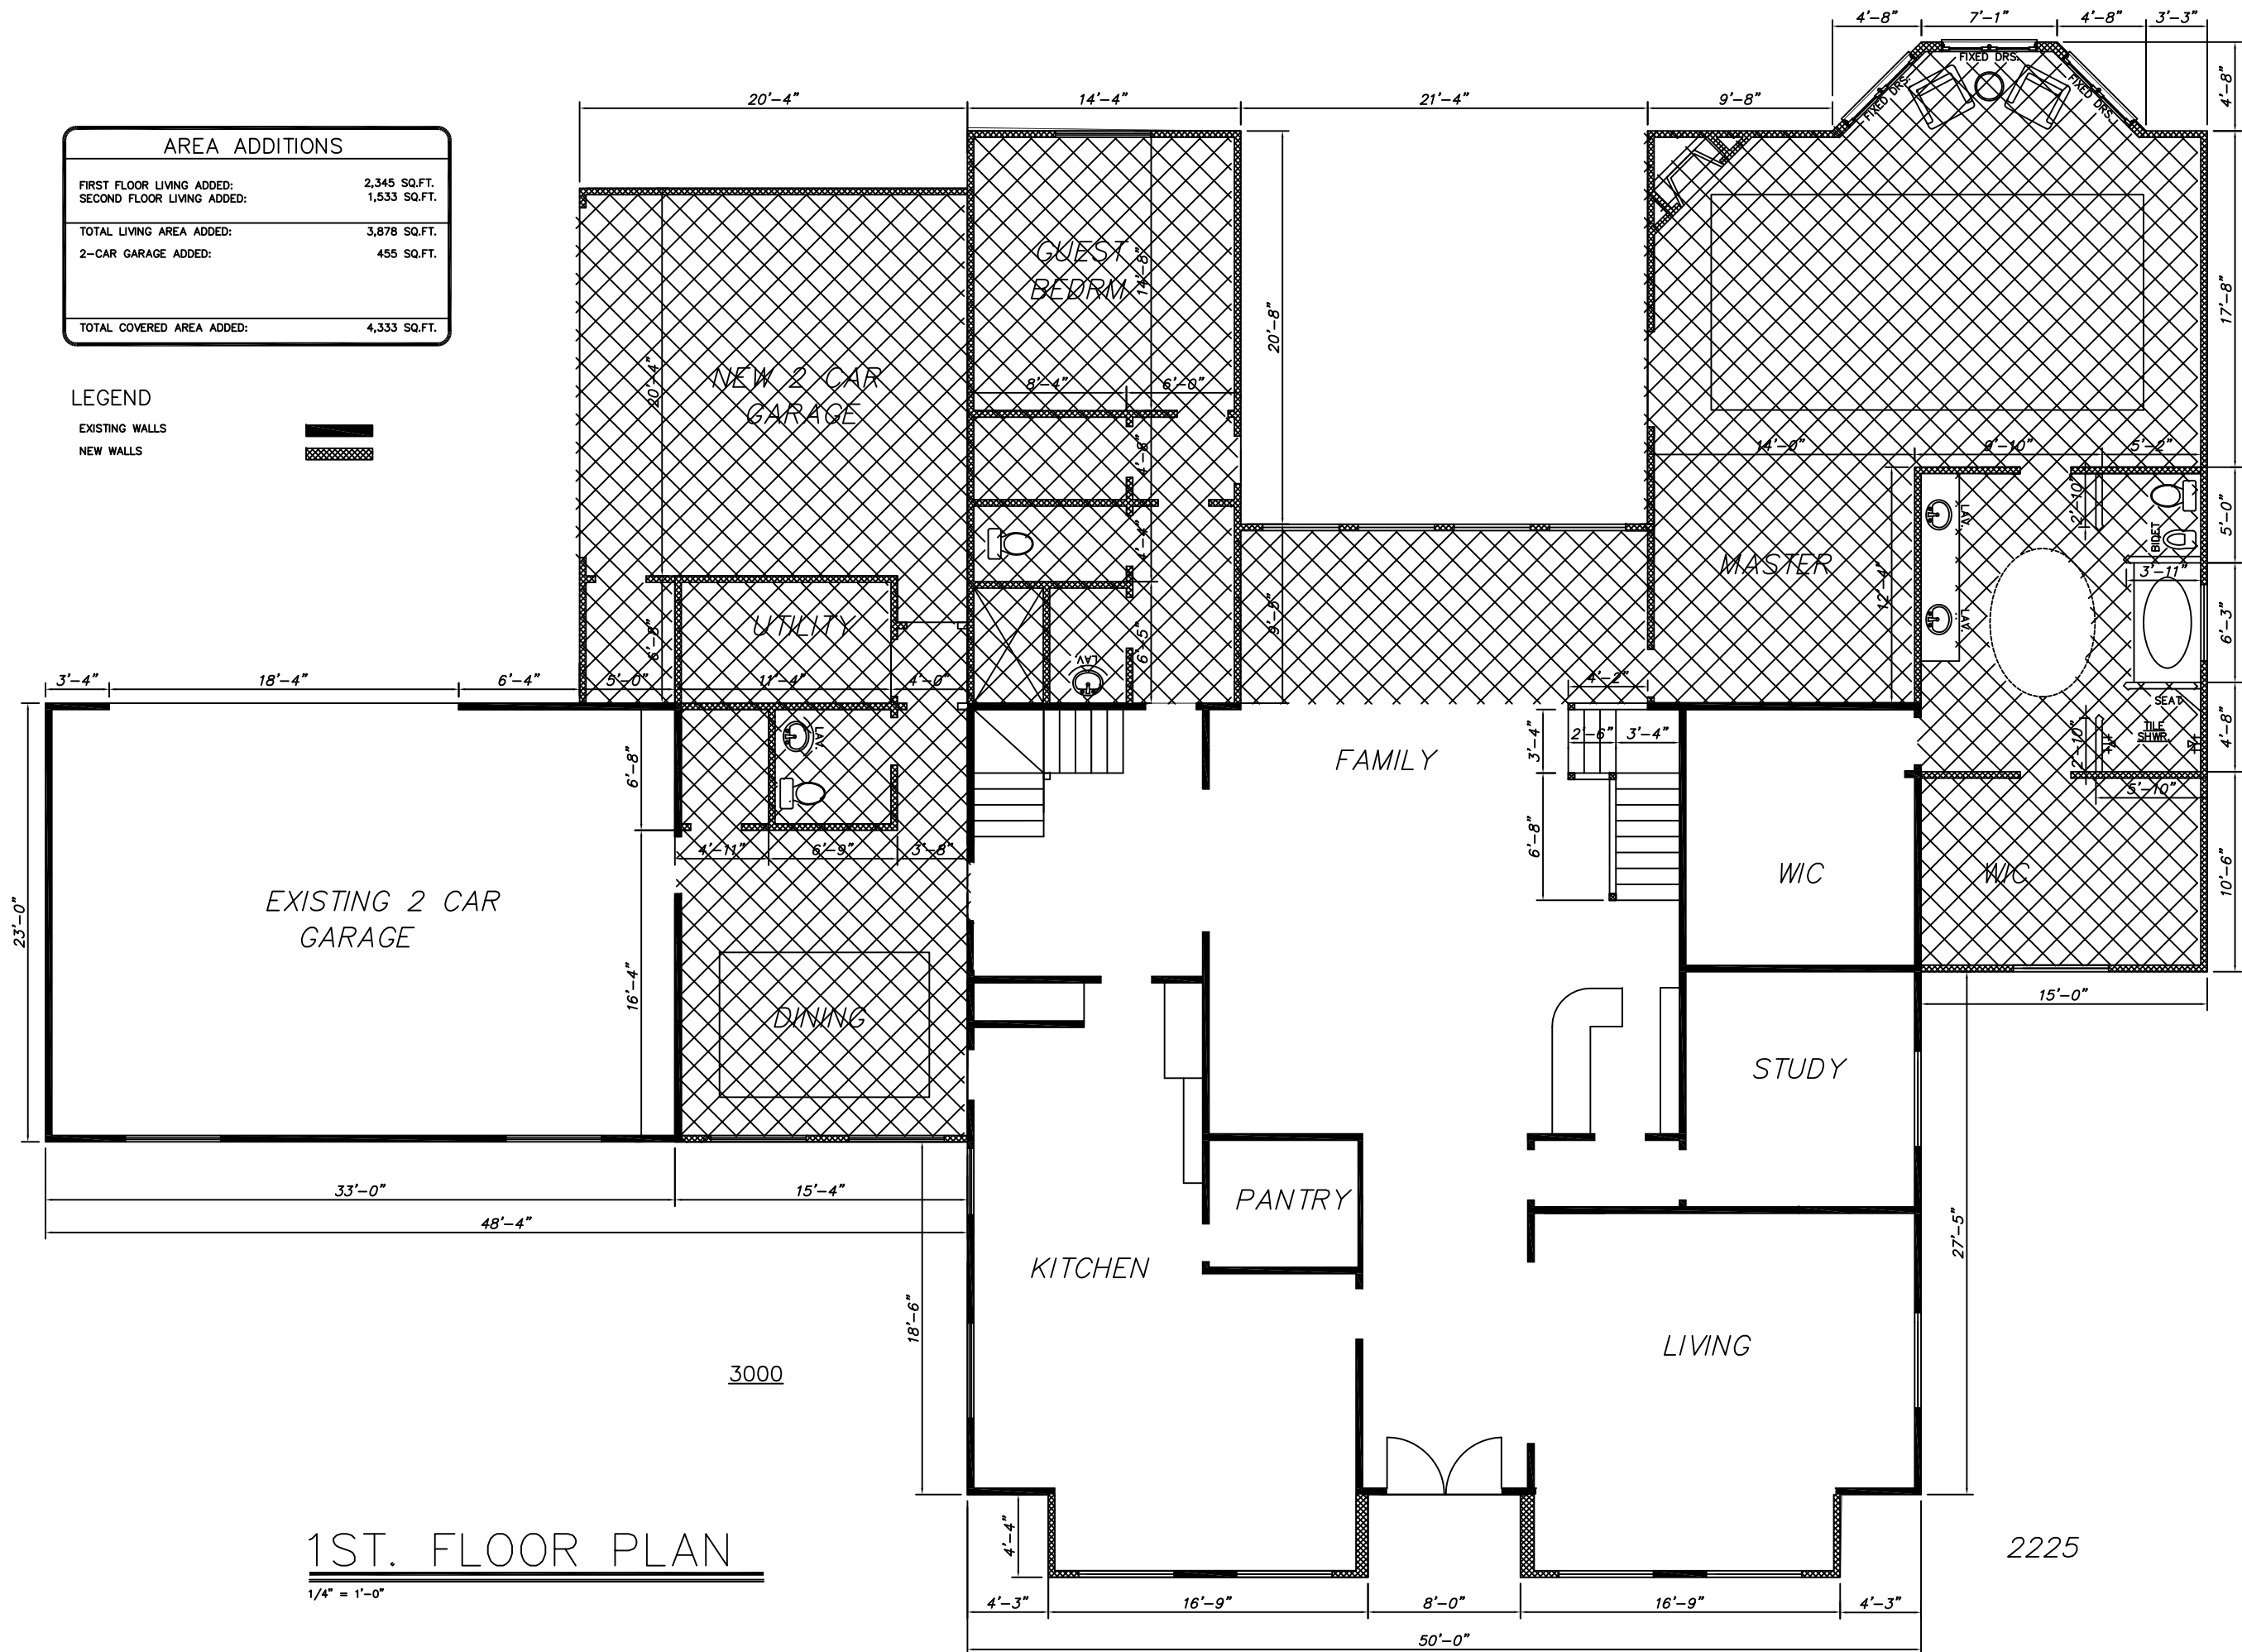

1ST. FLOOR PLAN
 1/4" = 1'-0"

NIEL AND CHANDRA JAYASINGHE
11518 SUMMERHILL

Revision Dates:	
FIRSTREV	
SECONDREV	
THIRDREV	
FOURTHREV	
FIFTHREV	
Drawn by:	NJ
Date:	1-31-12
Job No.:	1
Sheet:	A3