


### First Floor Plan

Scale 1/4" = 1'-0"

- NOTES:**
- > 10'-0" cipe down unless noted otherwise
  - > 8'-0" cipe up unless noted otherwise
  - > 8'-0" header heights on all windows down unless noted otherwise
  - > 8'-0" header heights on all windows up unless noted otherwise
  - > 8' header heights on all doors down unless noted otherwise
  - > 8'-0" header heights on all doors up unless noted otherwise
  - > Doors used for emergency egress shall be operational from the inside without use of keys or tools
  - > provide water heater in attic with vent pan and drum to outside
  - > provide gas to water heaters and furnaces

Features	Area	sq ft
first floor	1323	sq ft
second floor	1323	sq ft
<b>total living</b>		
garage	46.74	sq ft
shop/storage	0504	sq ft
entry porch	0265	sq ft
covered porch	0067	sq ft
back porch	0214	sq ft
side porch	0515	sq ft
total covered	0875	sq ft

**note:**  
 dimensions are for construction purposes only, and may vary slightly after construction.

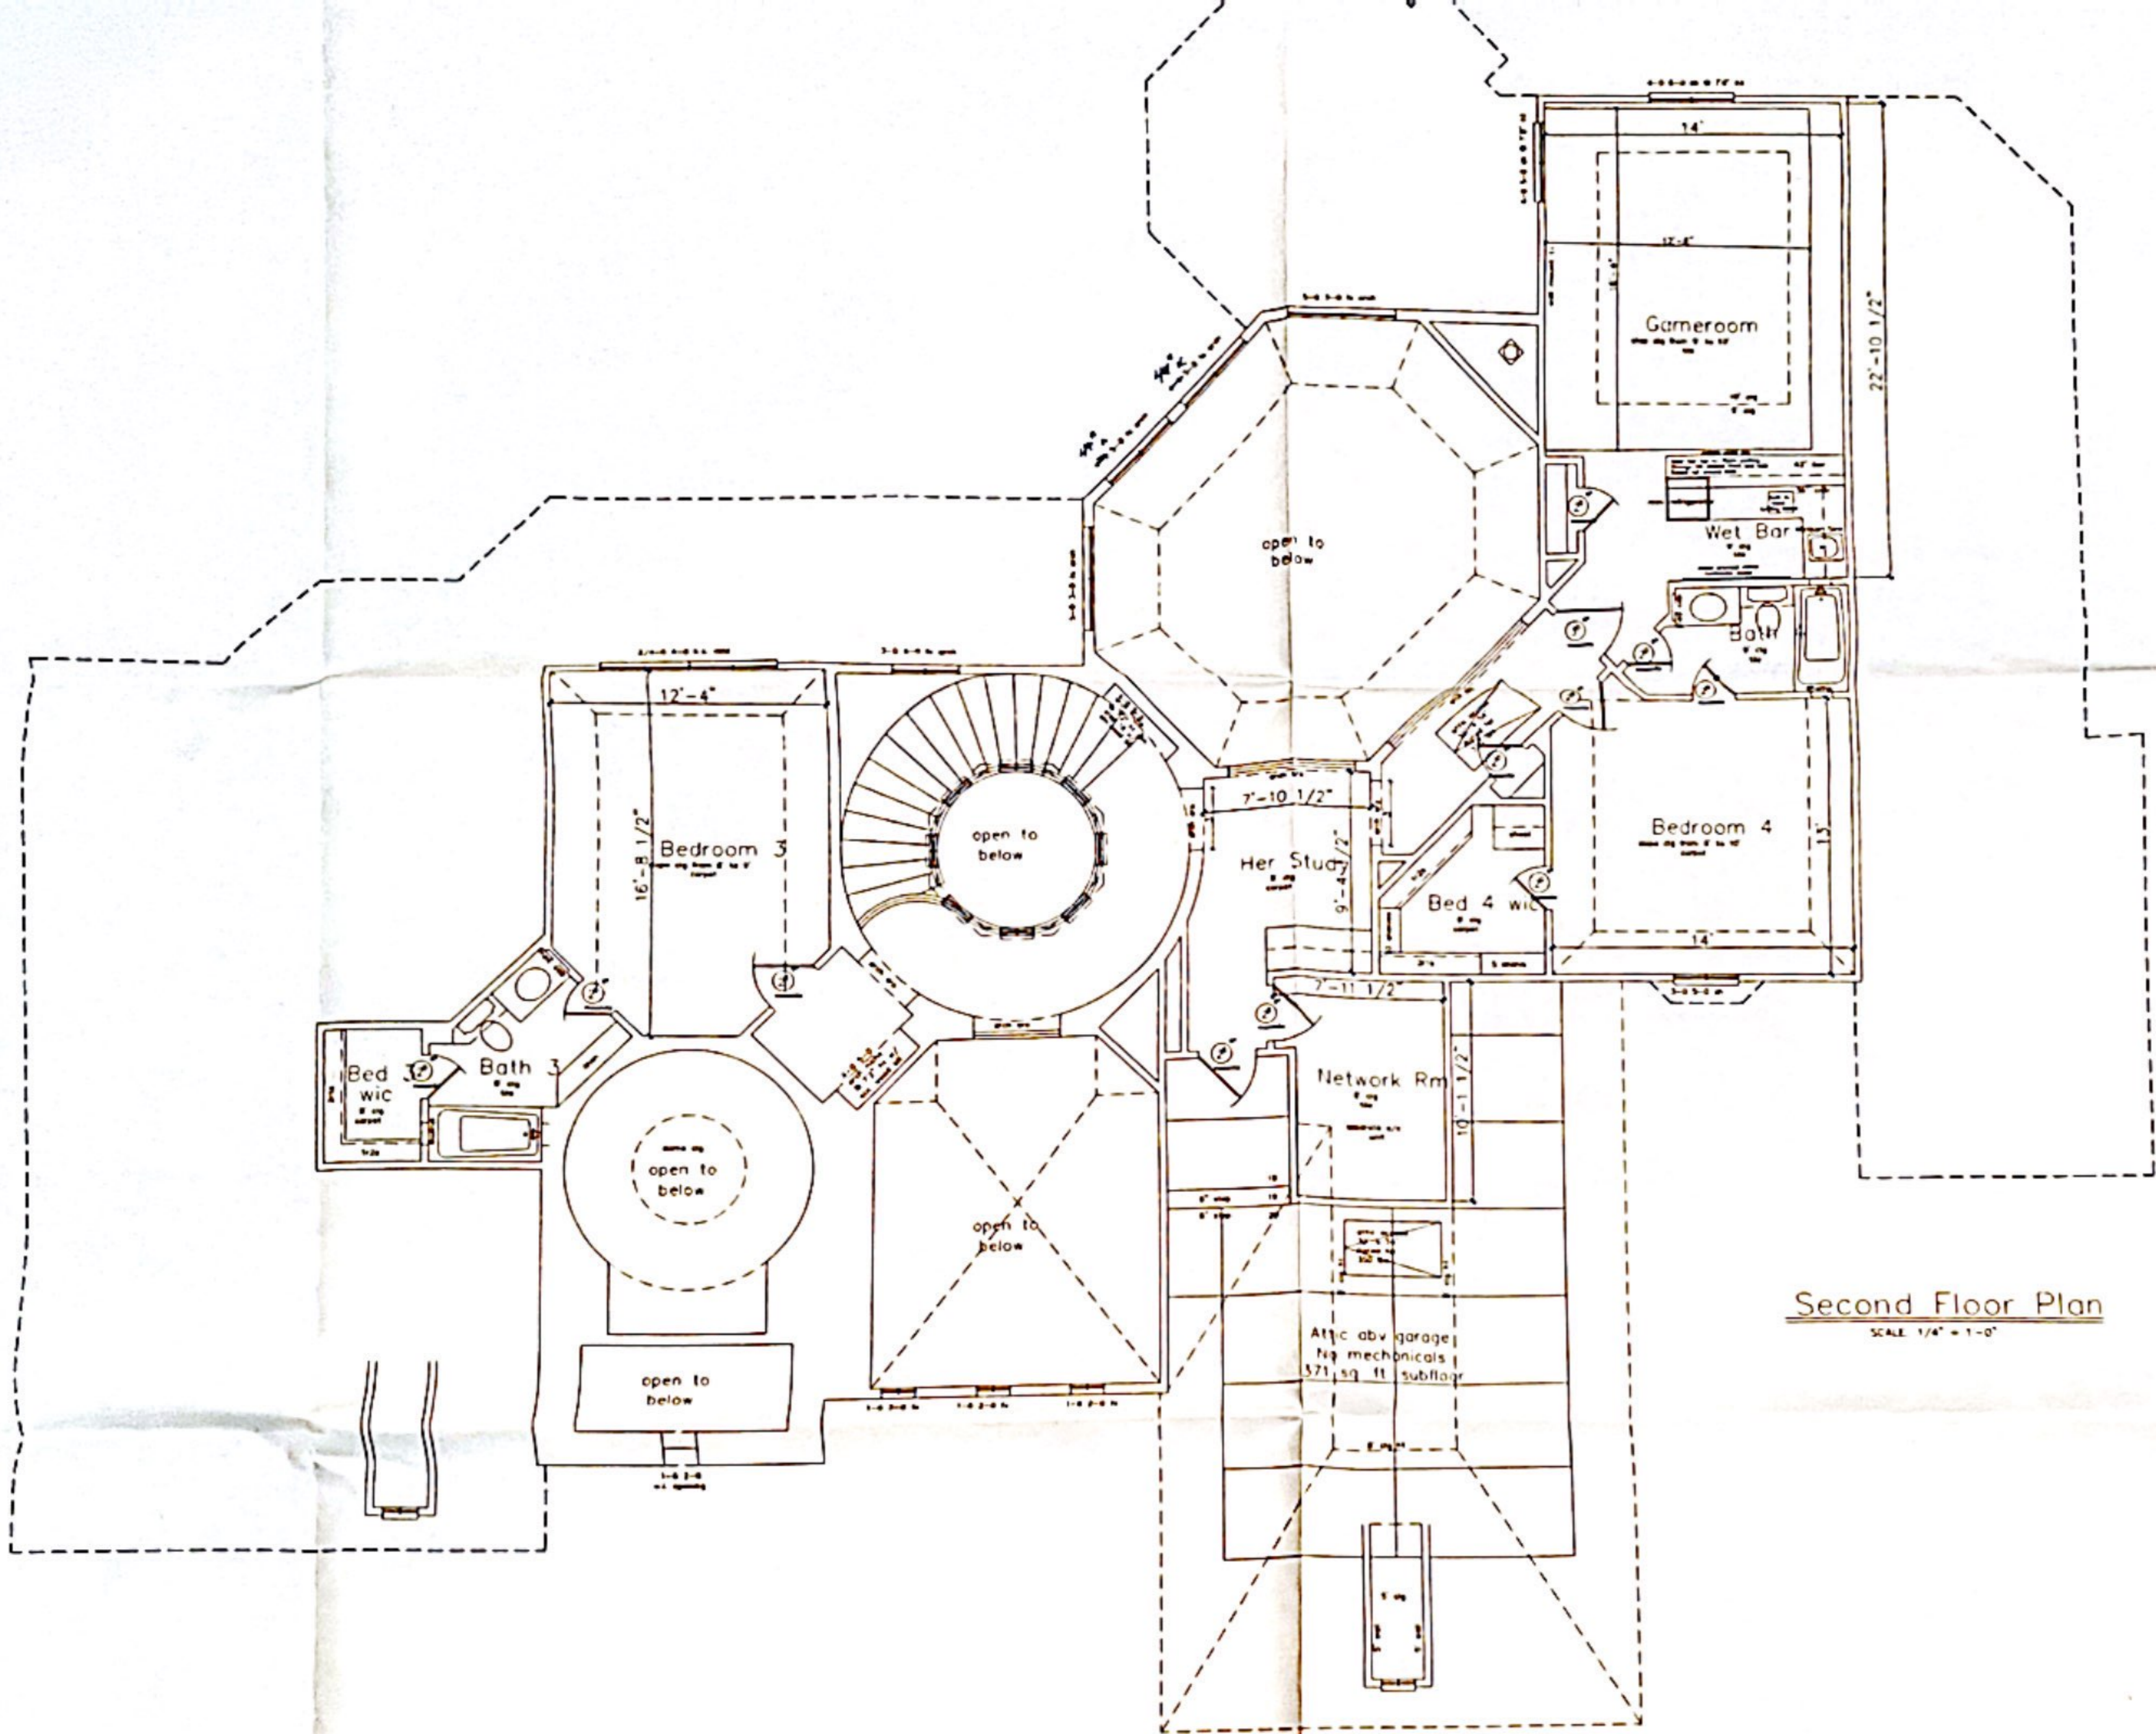

Second Floor Plan  
SCALE 1/4" = 1'-0"

Second Floor Plan  
SCALE 1/4" = 1'-0"