


REVISIONS	BY

House Plan #24249
Modified for Blum

W.L. Martin Home Designs

www.wlmarthinhomes.com
for Contact Information

Date	
Scale	1/4" = 1'-0"
Drawn	
Job	
Sheet	3
Of	7
Sheets	

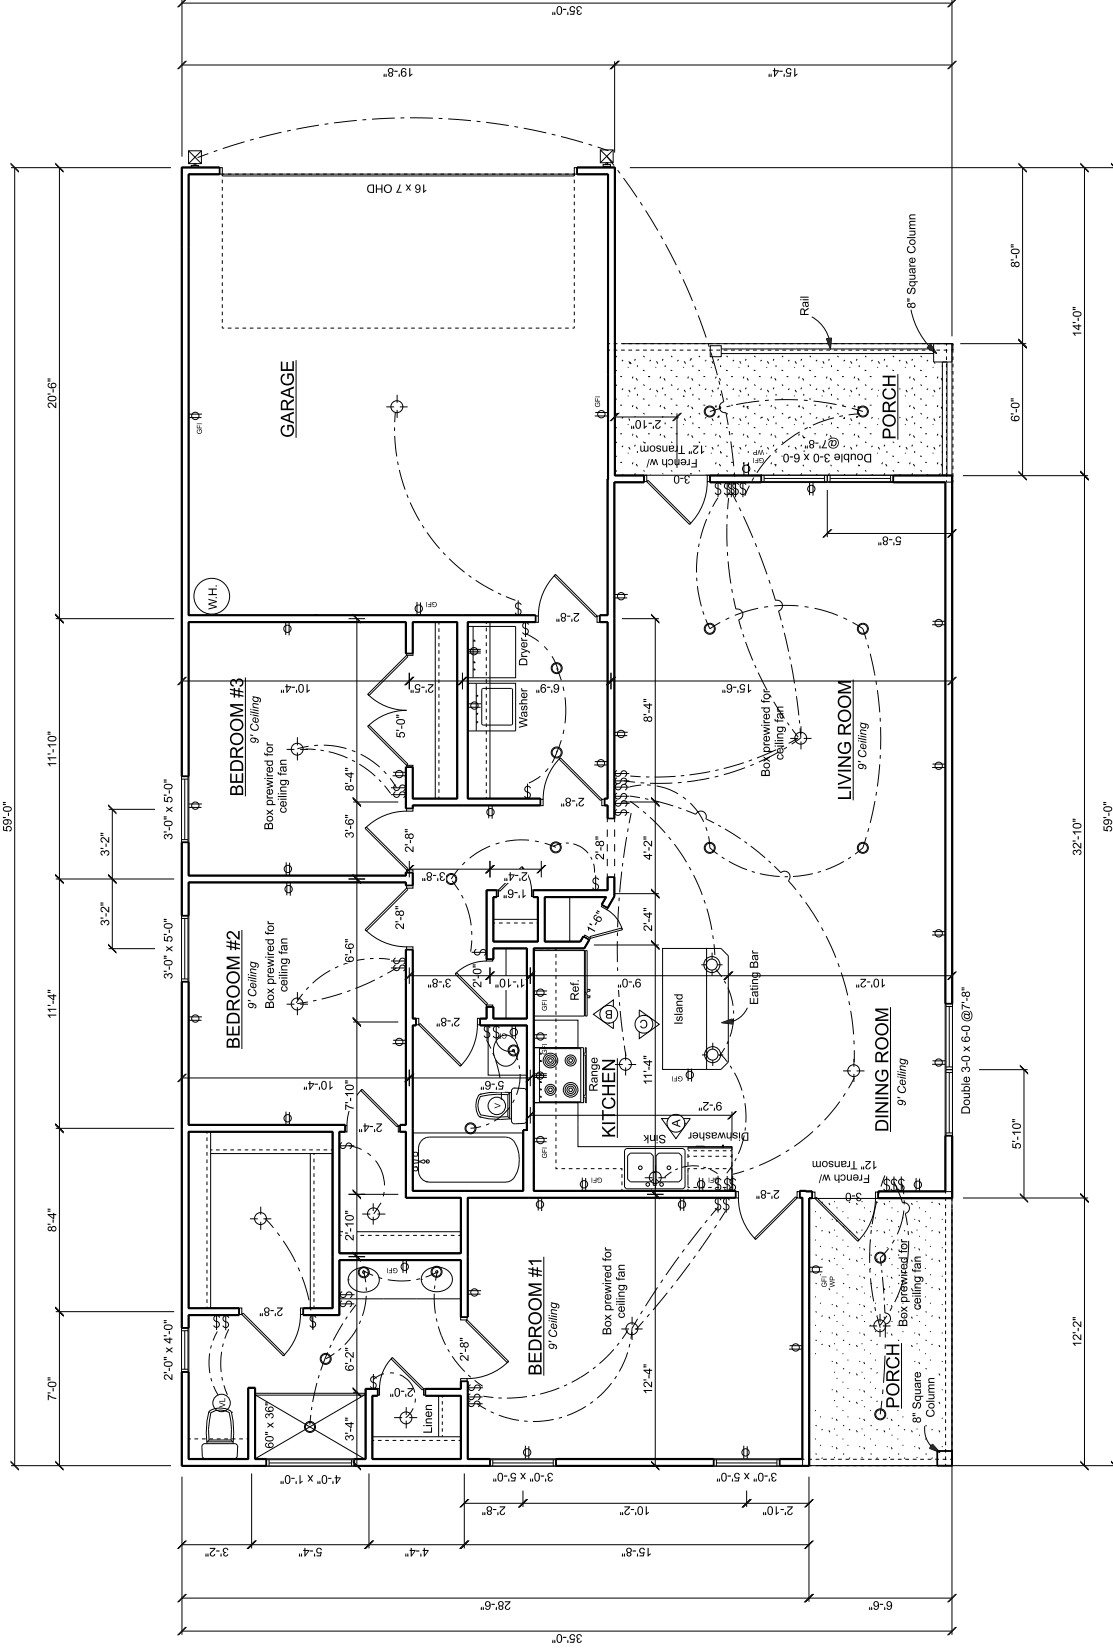

1368 sq ft H/C
403 sq ft Garage
165 sq ft Porches

Floor Plan

- Notes:
1. Builders choice on plumbing wall locations.
 2. Ceiling heights as required.
 3. Provide safety glass where required.