



ALL NEW BRICK IS TO MATCH EXISTING AS CLOSE AS POSSIBLE. SUBMIT BRICK SAMPLES FOR OWNER'S APPROVAL BEFORE START OF THIS PHASE OF CONSTRUCTION. IF BRICK CAN NOT BE MATCHED TO OWNER'S SATISFACTION, RE-USE DEMO'D BRICK AND INTERWEAVE WITH NEW BRICK.

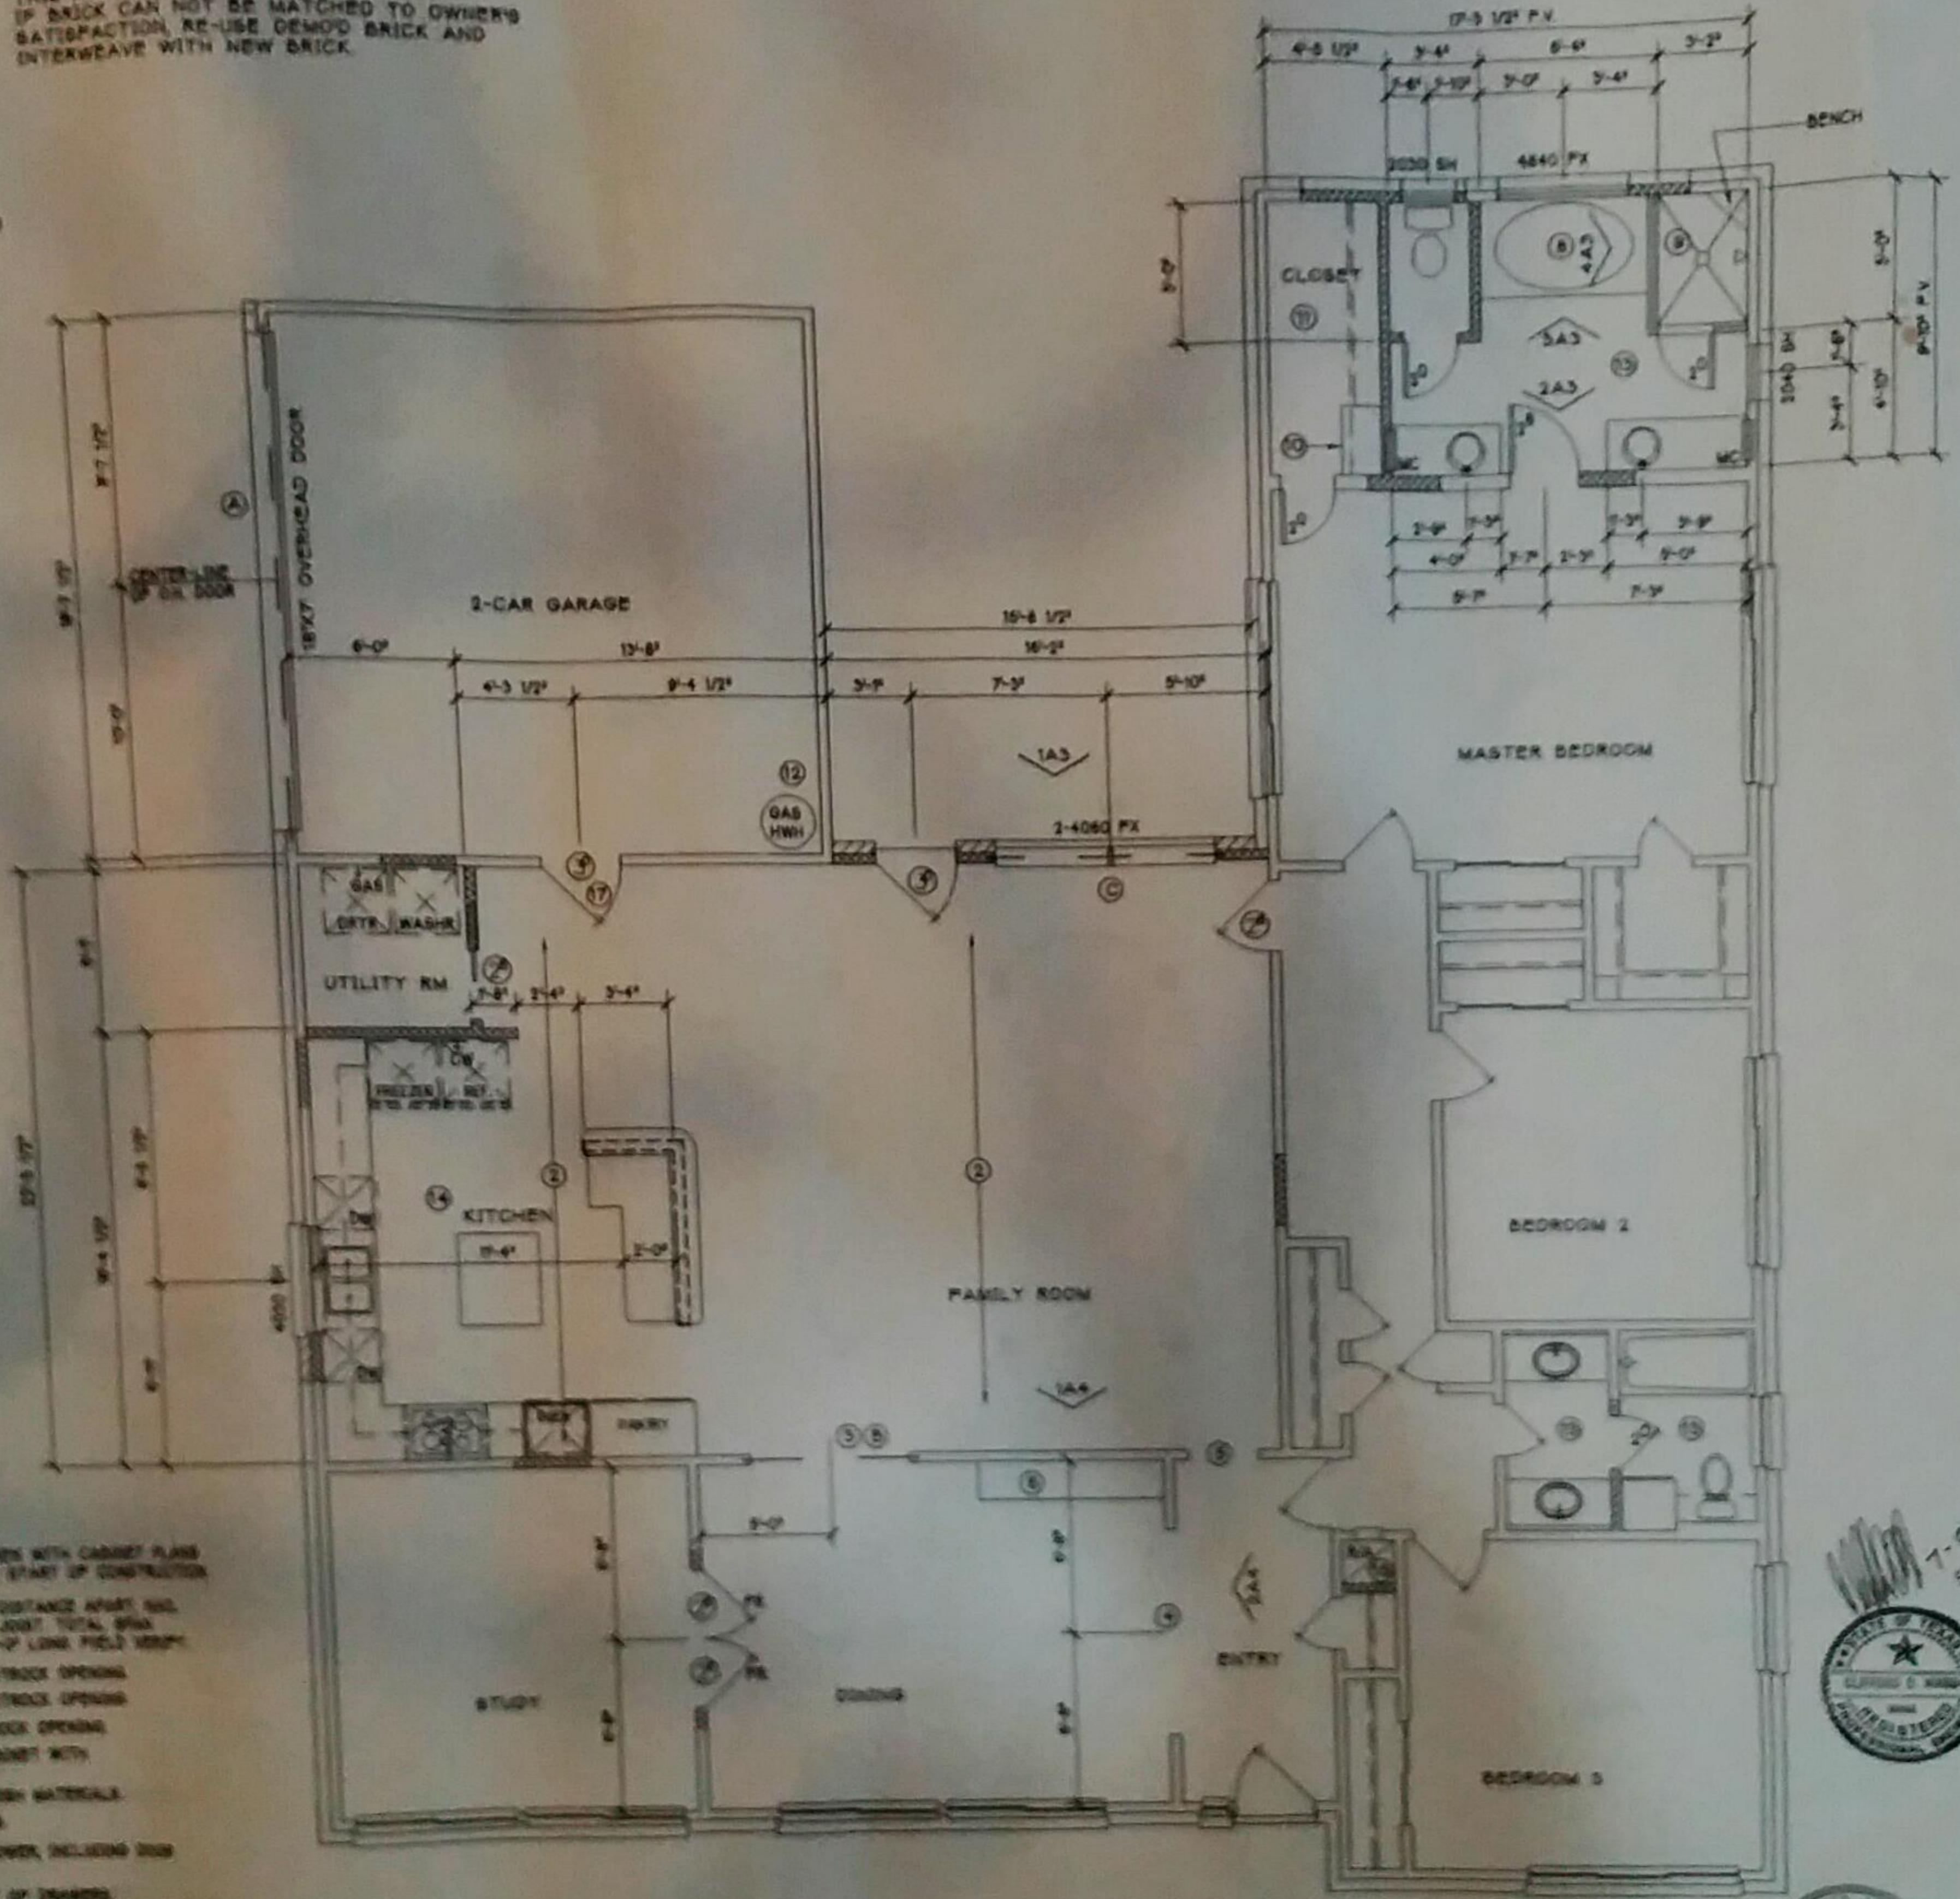

DOES WITH CABINET PLANS AT START OF CONSTRUCTION  
 A DISTANCE APART AND A JUST TOTAL SPAN  
 1/2" LONG FIELD VERIFY  
 RETRACK OPENING  
 RETRACK OPENING  
 RETRACK OPENING  
 CABINET WITH  
 FRESH MATERIALS  
 TUB  
 SHOWER, INCLUDING DOOR  
 SET OF DRAWERS  
 & BUILT DETAILS  
 TO BE MADE UP OF 1/4" TO  
 AND TOLD SPLASH  
 FOR EXACT SIZE OF 1/4"  
 AND GLASS DOORS  
 1/4" BAY  
 AC WOOD DOOR WITH GLIDES

- HEADER AND BEAM NOTES
- ① 2x8" PINE LUMBER JOIST, SPACED 16" O.C. OPTICAL SUPPORT AT EACH END
  - ② 2x8" PINE LUMBER JOIST, SPACED 16" O.C. OPTICAL SUPPORT AT EACH END
  - ③ 2x8" PINE LUMBER JOIST, SPACED 16" O.C. OPTICAL SUPPORT AT EACH END

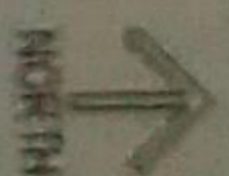

NEW ADDITION 116 SF  
**ARCHITECTURAL FLOOR PLAN 1/4"**

- INDICATES NEW WALLS (NOT AN INDICATION OF INSULATION)
- INDICATES WALLS TO REMAIN
- INDICATES NEW BRICK VENEER
- P.V. FIELD VERIFY
- 4840 WINDOW & DOOR SIZE DESIGNATION
- 48" W. & 40" H.

7-8-04  
 STRUCTURAL  
 ONLY



BUCHINE ADDITION/REMODEL  
 9614 GREENWILLOW

DATE 7/7/04 JOB NO. 0444 REVISION

**FRANKEL ARCHITECTS, INC.**  
 9880 HILLCROFT, 326  
 HOUSTON, TX. 77096 713/721-0579

DWG. NO. **A3** OF