




TARAHUMARA
 CONSTRUCTION
 t-construct.com
 13211 Windfern Rd.
 Suite L
 Houston, TX., 77064



5947 Collingsworth

NOTES:

BUILDER: _____
 OFFICE: _____
 SUBDIVISION: _____
 LOT: _____
 BLOCK: _____
 ADDRESS: _____

BUILDER: _____
 OFFICE: _____
 SUBDIVISION: _____

Project number:
TAR-5947Co

Date:
08.30.2022

Drawn by:
Designer

Checked by:
 Checker
 COVER

Sheet List		
Sheet Name	Sheet Number	Sheet Issue Date
COVER	A00	08/30/22
First Floor Plan	A01	08/30/22
Second Floor Plan	A02	08/30/22
Elevations	A06	08/30/22
Renderings Living - Dining	A12	08/30/22
Renderings - Bedrooms	A13	08/30/22
Renderings - Exterior	A14	08/30/22
Iso 1st Floor Plan View	A15	08/30/22
Iso 2nd Floor Plan View	A16	08/29/22
Renderings - Front Night View	A17	08/29/22
Renderings - Section Night View	A18	08/29/22
Renderings - Exterior Eagle Eye View	A19	08/29/22

A00

5947 Collingsworth

NOTES:

BUILDER: _____
 OFFICE: _____
 SUBDIVISION: _____
 LOT: _____
 BLOCK: _____
 ADDRESS: _____

BUILDER: _____
 OFFICE: _____
 SUBDIVISION: _____

Project number:
 TAR-5947Co

Date:
 08.30.2022


Drawn by:
 Designer

Checked by:
 Checker
 First Floor Plan

A01

Room Legend

- 1/2 Bath.
- Dining
- Kitchen
- Living
- Stairs

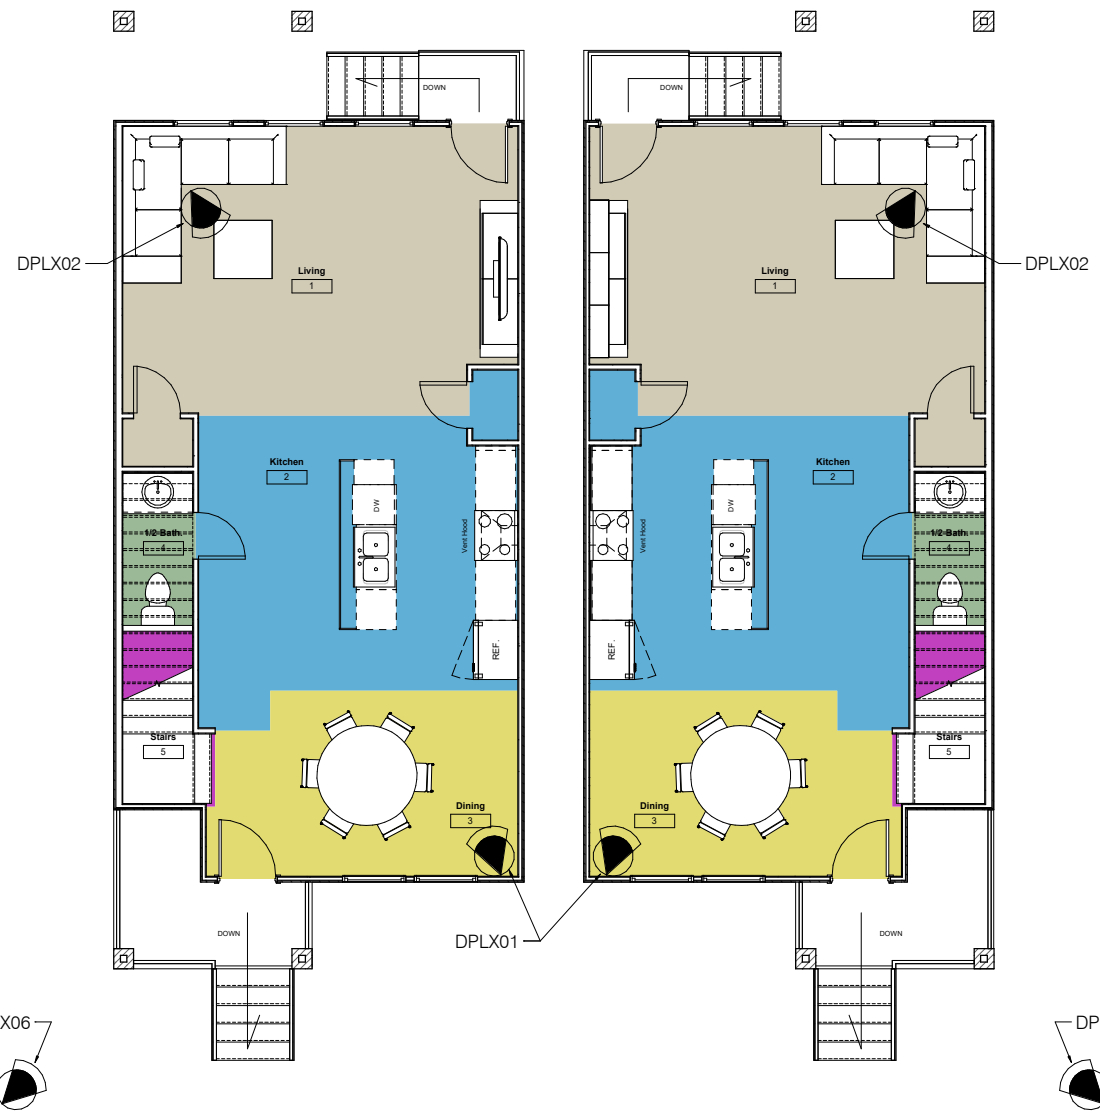

① First Floor
 3/8" = 1'-0"

5947 Collingsworth

NOTES:

BUILDER: _____
 OFFICE: _____
 SUBDIVISION: _____
 LOT: _____
 BLOCK: _____
 ADDRESS: _____

BUILDER: _____
 OFFICE: _____
 SUBDIVISION: _____

Project number:
 TAR-5947Co

Date:
 08.30.2022

Drawn by:
 Designer

Checked by:
 Checker
 Second Floor Plan

A02



Room Legend

- Bedroom 1
- Bedroom 2
- Common Bathroom
- Master Bathroom
- Master Bedroom
- Master Closet
- Stairs
- Utility
- Vestibule
- W.C.

1 Bottom of Upper Deck
 3/8" = 1'-0"



TARAHUMARA
CONSTRUCTION
t-construct.com

13211 Windfern Rd.
Suite L
Houston, TX., 77064



5947 Collingsworth

NOTES:

BUILDER: _____
OFFICE: _____
SUBDIVISION: _____
LOT: _____
BLOCK: _____
ADDRESS: _____

BUILDER: _____
OFFICE: _____
SUBDIVISION: _____

Project number:
TAR-5947Co

Date:
08.30.2022

Drawn by:
Designer

Checked by:
Checker

Elevations

A06



1 South
1/4" = 1'-0"



2 East
1/4" = 1'-0"



3 North
1/4" = 1'-0"



4 West
1/4" = 1'-0"



Dplx01 - Dining - Kitchen - Living



Dplx02 - Dining - Kitchen - Living



TARAHUMARA
CONSTRUCTION
t-construct.com

13211 Windfern Rd.
Suite L
Houston, TX., 77064



5947 Collingsworth

NOTES:

BUILDER: _____
 OFFICE: _____
 SUBDIVISION: _____
 LOT: _____
 BLOCK: _____
 ADDRESS: _____

BUILDER: _____
 OFFICE: _____
 SUBDIVISION: _____

Project number:
 TAR-5947Co

Date:
 08.30.2022

Drawn by:
Designer

Checked by:
Checker

Renderings Living -
 Dining

A12



Dplx03 - Master Bedroom



Dplx04 - Bedroom 1



Dplx05 - Bedroom 2


TARAHUMARA
 CONSTRUCTION
 t-construct.com
 13211 Windfern Rd.
 Suite L
 Houston, TX., 77064



5947 Collingsworth

NOTES:

BUILDER: _____
 OFFICE: _____
 SUBDIVISION: _____
 LOT: _____
 BLOCK: _____
 ADDRESS: _____

BUILDER: _____
 OFFICE: _____
 SUBDIVISION: _____

Project number:
TAR-5947Co

Date:
08.30.2022

Drawn by:
Designer

Checked by:
Checker

Renderings - Bedrooms

A13



Dplx06 - Exterior Left



Dplx06 - Exterior Right



Dplx06 - Exterior Left - Night



Dplx06 - Exterior Right - Night



TARAHUMARA
CONSTRUCTION
t-construct.com

13211 Windfern Rd.
Suite L
Houston, TX., 77064



5947 Collingsworth

NOTES:

BUILDER: _____
OFFICE: _____
SUBDIVISION: _____
LOT: _____
BLOCK: _____
ADDRESS: _____

BUILDER: _____
OFFICE: _____
SUBDIVISION: _____

Project number:
TAR-5947Co


Date:
08.30.2022

Drawn by:
Designer

Checked by:
Checker

Renderings - Exterior

A14

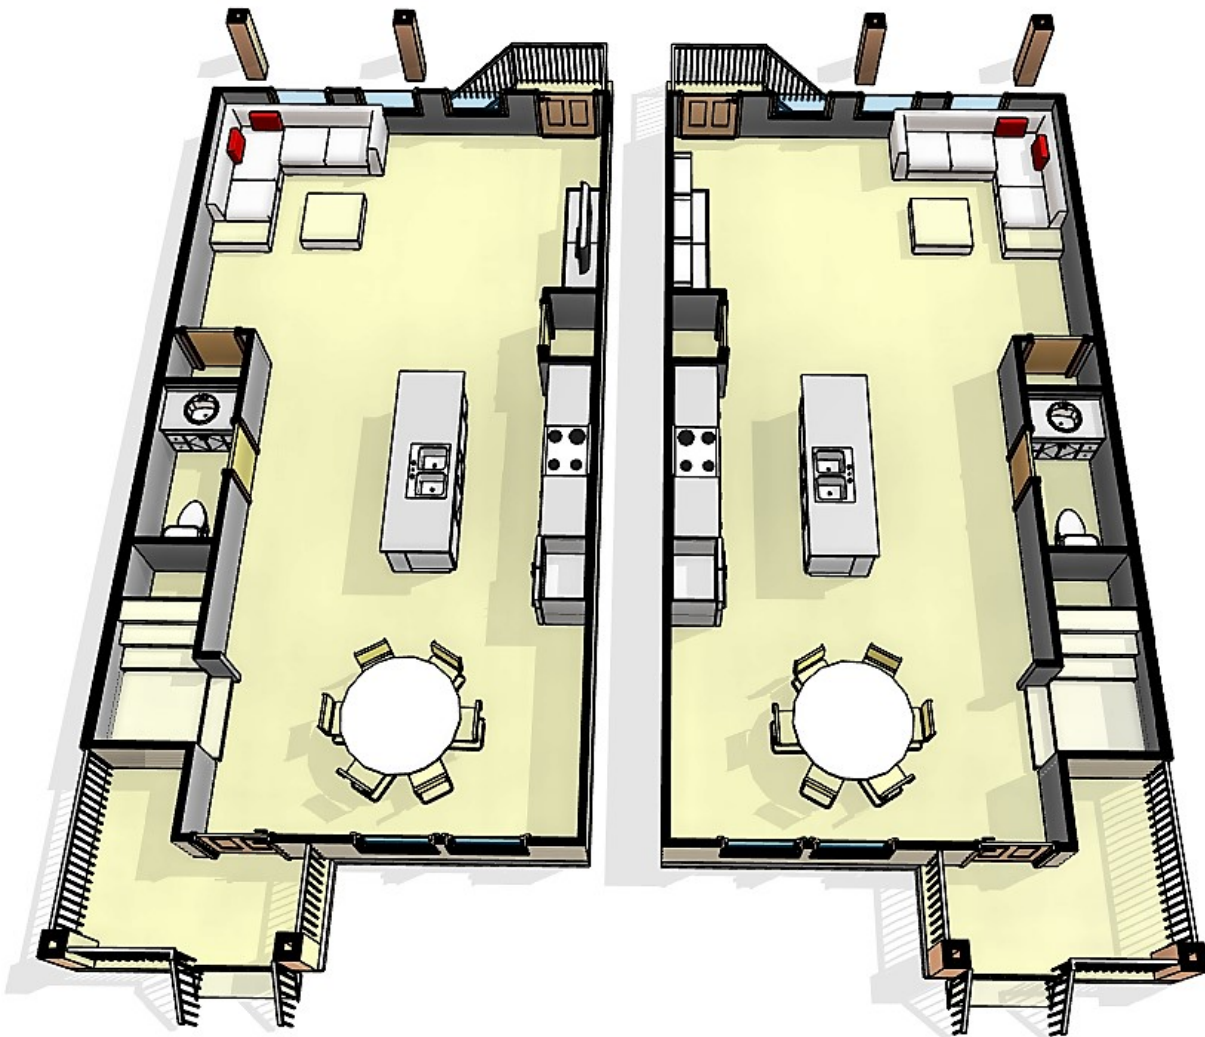

First Floor - Eagle Eye View


TARAHUMARA
 CONSTRUCTION
 t-construct.com
 13211 Windfern Rd.
 Suite L
 Houston, TX., 77064


5947 Collingsworth

NOTES:

BUILDER: _____
 OFFICE: _____
 SUBDIVISION: _____
 LOT: _____
 BLOCK: _____
 ADDRESS: _____

BUILDER: _____
 OFFICE: _____
 SUBDIVISION: _____

Project number:
 TAR-5947Co


Date:
 08.30.2022

Drawn by:
 Designer

Checked by:
 Checker

iso 1st Floor Plan View

A15

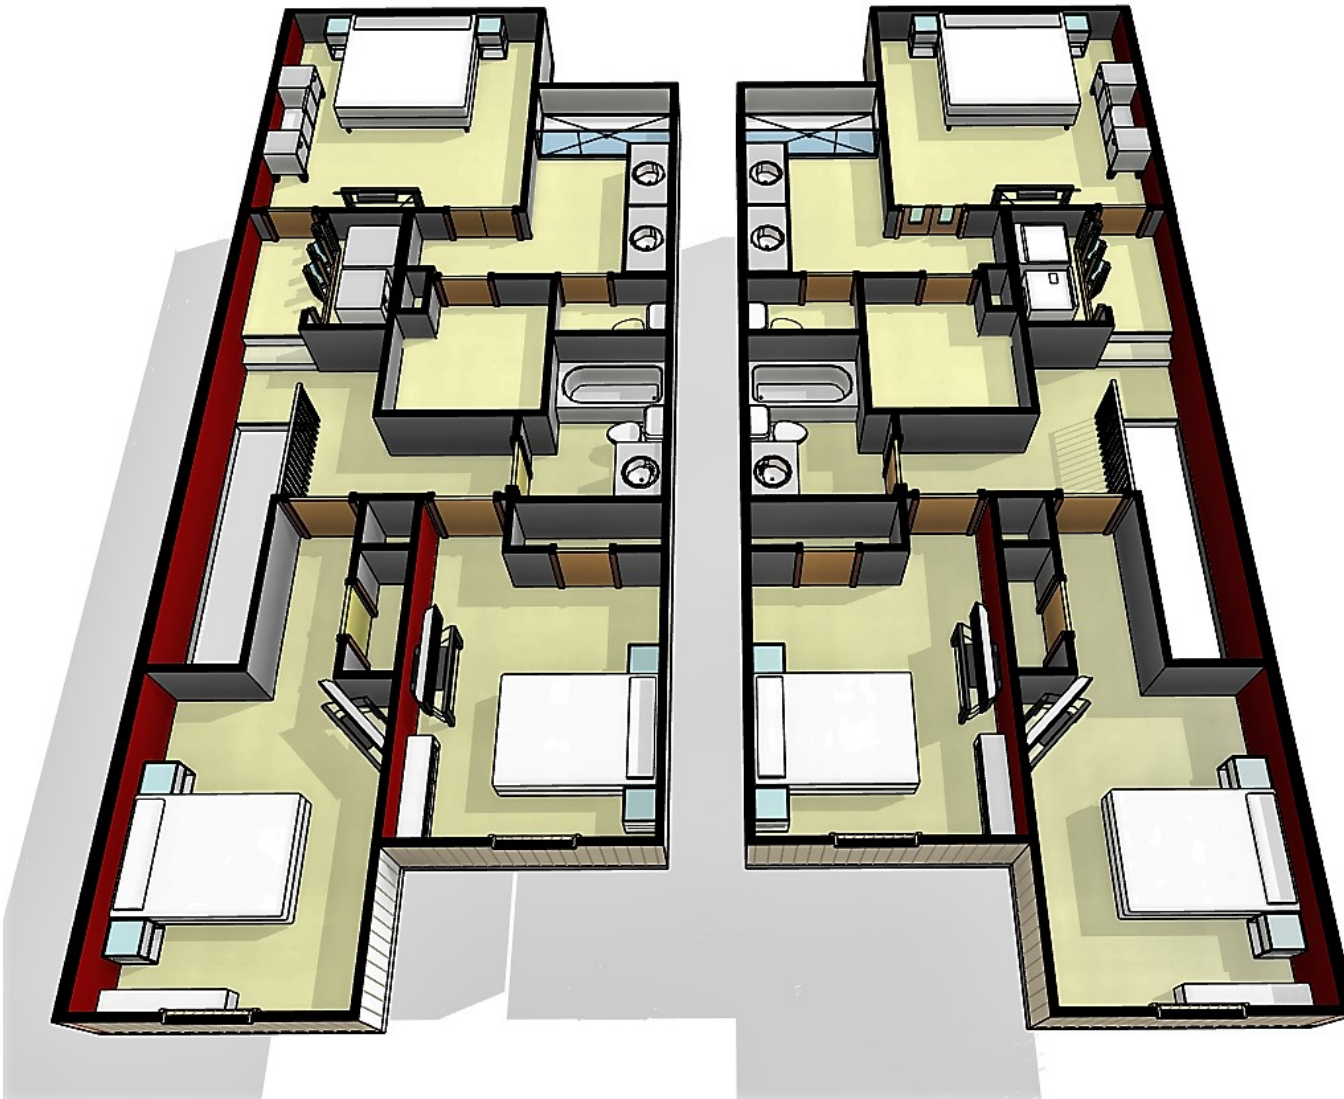

Second Floor - Eagle Eye View



TARAHUMARA
CONSTRUCTION
t-construct.com

13211 Windfern Rd.
Suite L
Houston, TX, 77064



5947 Collingsworth

NOTES:

BUILDER: _____
OFFICE: _____
SUBDIVISION: _____
LOT: _____
BLOCK: _____
ADDRESS: _____

BUILDER: _____
OFFICE: _____
SUBDIVISION: _____

Project number:
TAR-5947Co

Date:
08.30.2022

Drawn by:
Designer

Checked by:
Checker

[Iso 2nd Floor Plan View](#)

A16




Front Elevation - Night View



TARAHUMARA
CONSTRUCTION
t-construct.com

13211 Windfern Rd.
Suite L
Houston, TX., 77064



5947 Collingsworth

NOTES:

BUILDER: _____
 OFFICE: _____
 SUBDIVISION: _____
 LOT: _____
 BLOCK: _____
 ADDRESS: _____

BUILDER: _____
 OFFICE: _____
 SUBDIVISION: _____

Project number:
 TAR-5947Co

Date:
 08.30.2022

Drawn by:
Designer

Checked by:
Checker

Renderings - Front Night
 View

A17



Section - Night View


TARAHUMARA
 CONSTRUCTION
 t-construct.com
 13211 Windfern Rd.
 Suite L
 Houston, TX., 77064


5947 Collingsworth

NOTES:

BUILDER: _____
 OFFICE: _____
 SUBDIVISION: _____
 LOT: _____
 BLOCK: _____
 ADDRESS: _____

BUILDER: _____
 OFFICE: _____
 SUBDIVISION: _____

Project number:
 TAR-5947Co



Date:
 08.30.2022

Drawn by:
Designer

Checked by:
Checker

Renderings - Section
 Night View

A18

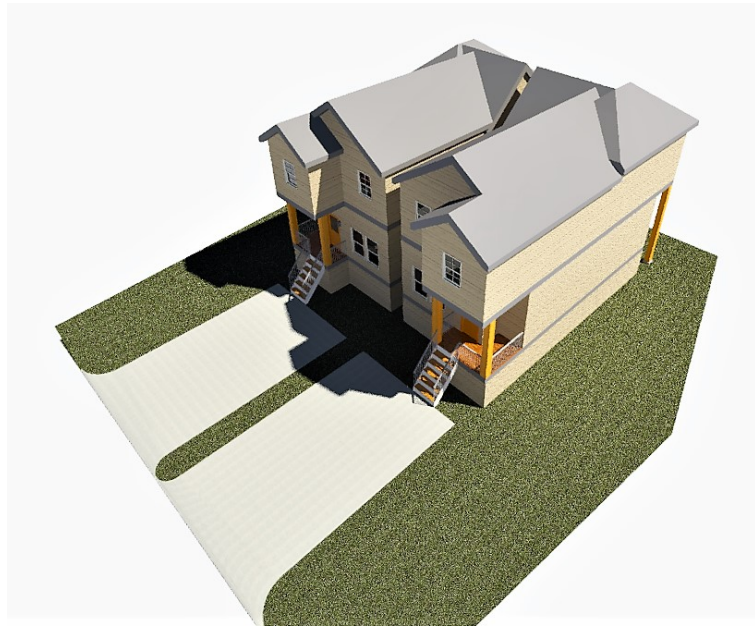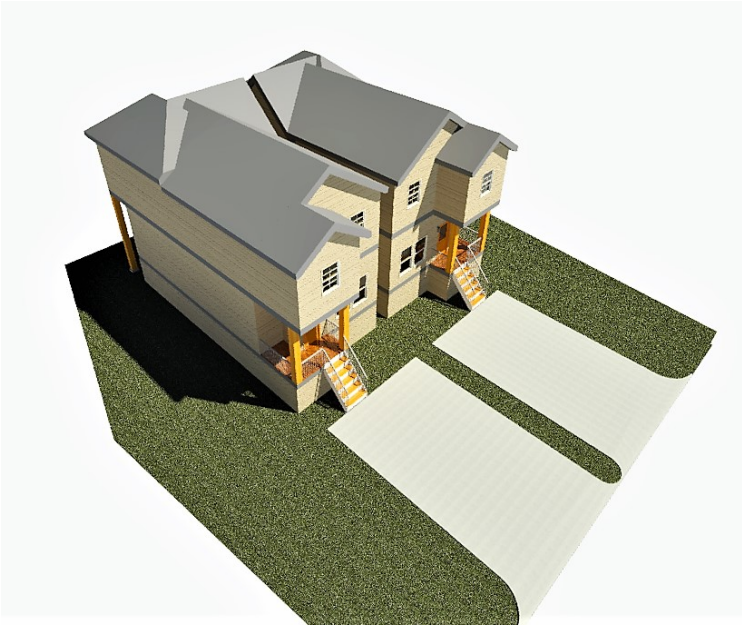


TARAHUMARA
 CONSTRUCTION
 t-construct.com
 13211 Windfern Rd.
 Suite L
 Houston, TX., 77064


5947 Collingsworth

NOTES:

BUILDER: _____
 OFFICE: _____
 SUBDIVISION: _____
 LOT: _____
 BLOCK: _____
 ADDRESS: _____

BUILDER: _____
 OFFICE: _____
 SUBDIVISION: _____

Project number:
 TAR-5947Co

Date:
 08.30.2022

Drawn by:
Designer

Checked by:
Checker

Renderings - Exterior
 Eagle Eye View

A19