


ARCHITECTURAL SITE PLAN
 SCALE: 1" = 50'-0"

GRAPHIC SCALE

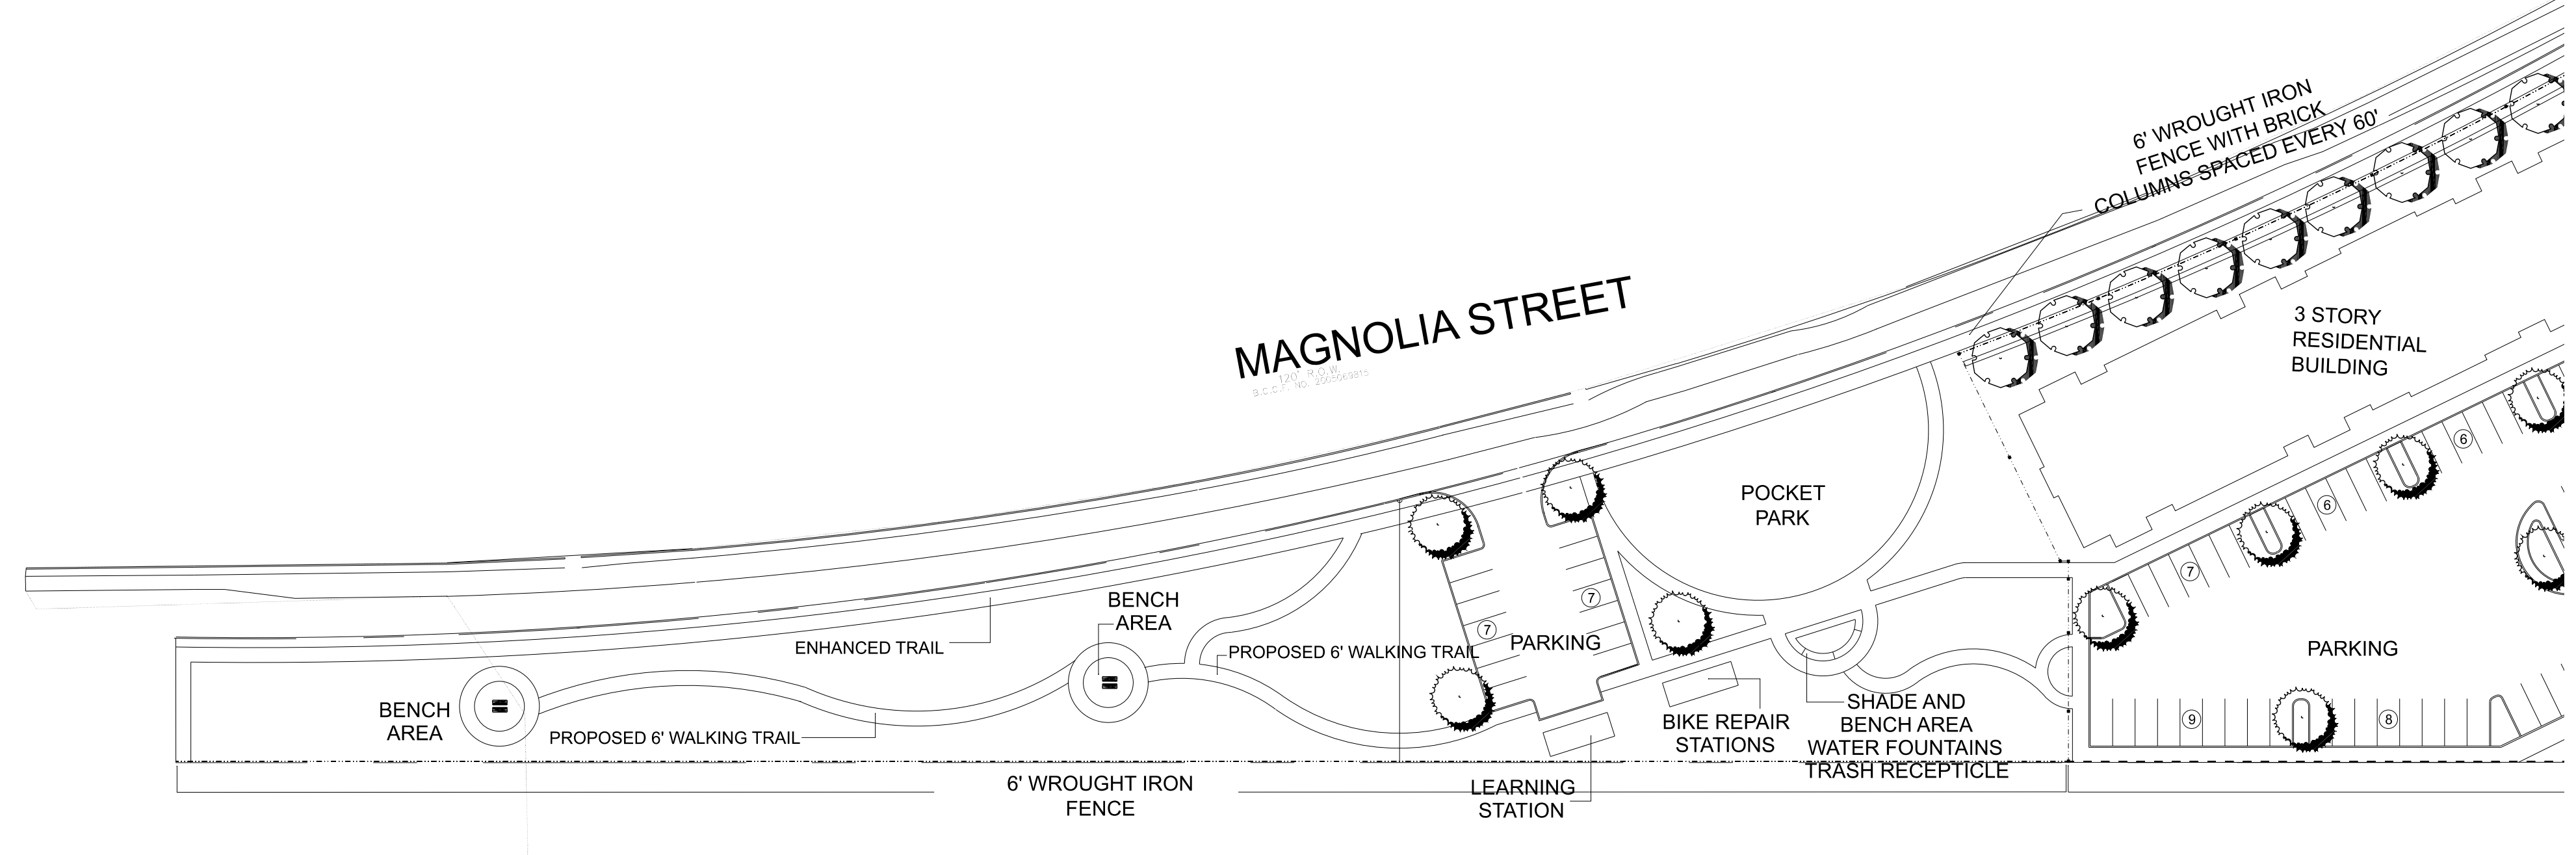

POCKET PARK AND WALKING TRAIL
 SCALE: 1" = 50'-0"

2023-05-10 16:15

PLANT SCHEDULE PARKING LOT TREES

TREES	QTY	BOTANICAL / COMMON NAME	CONT.	CAL.	HT.	SPD.
CE	52	ULMUS CRASSIFOLIA / CEDAR ELM	45 GAL.	2.5" CAL.	10' HT.	5' SPD.
LO	1	QUERCUS VIRGINIANA / LIVE OAK	45 GAL.	2.5" CAL.	12' HT.	5' SPD.

2023-05-10 16:15

PLANT SCHEDULE STREETSCAPE MANVEL ROAD

TREES	QTY	BOTANICAL / COMMON NAME	CONT.	CAL.	HT.	SPD.
LO	6	QUERCUS VIRGINIANA / LIVE OAK	45 GAL.	2.5" CAL.	12' HT.	5' SPD.

SHRUB AREAS	QTY	BOTANICAL / COMMON NAME	CONT.	SPACING	HT.	SPD.
GA	1,018 SF	SCREENING SHRUBS	5 GAL.	48" O.C.	24-30" HT.	24-30" SPD.
FJ	30	ABELIA X GRANDIFLORA / GLOSSY ABELIA	5 GAL.	38" O.C.	18-24" HT.	18-24" SPD.
TSG	7	JASMIMUM FLORIDUM / FLORIDA JASMINE	5 GAL.	60" O.C.	24-30" HT.	24-30" SPD.
DWM	36	LEUCOPHYLLUM FRUTESCENS 'GREEN CLOUD' TM / GREEN CLOUD TEXAS RANGER	5 GAL.	60" O.C.	24-30" HT.	24-30" SPD.
DOL	6	MYRICA CERIFERA 'PUMILA' / DWARF WAX MYRTLE	5 GAL.	38" O.C.	24-30" HT.	24-30" SPD.
DOL	6	NERIUM OLEANDER 'DWARF' / DWARF OLEANDER	5 GAL.	38" O.C.	18-24" HT.	18-24" SPD.

2023-05-10 16:15

PLANT SCHEDULE STREETSCAPE MAGNOLIA PKWY

TREES	QTY	BOTANICAL / COMMON NAME	CONT.	CAL.	HT.	SPD.
LO	36	QUERCUS VIRGINIANA / LIVE OAK	45 GAL.	2.5" CAL.	12' HT.	5' SPD.

SHRUB AREAS	QTY	BOTANICAL / COMMON NAME	CONT.	SPACING	HT.	SPD.
GA	1,716 SF	SCREENING SHRUBS	5 GAL.	48" O.C.	24-30" HT.	24-30" SPD.
FJ	61	ABELIA X GRANDIFLORA / GLOSSY ABELIA	5 GAL.	48" O.C.	24-30" HT.	24-30" SPD.
GA	108	ABELIA X GRANDIFLORA / GLOSSY ABELIA	5 GAL.	48" O.C.	24-30" HT.	24-30" SPD.
FJ	30	JASMIMUM FLORIDUM / FLORIDA JASMINE	5 GAL.	38" O.C.	18-24" HT.	18-24" SPD.
TSG	24	LEUCOPHYLLUM FRUTESCENS 'GREEN CLOUD' TM / GREEN CLOUD TEXAS RANGER	5 GAL.	60" O.C.	24-30" HT.	24-30" SPD.
DWM	120	MYRICA CERIFERA 'PUMILA' / DWARF WAX MYRTLE	5 GAL.	38" O.C.	24-30" HT.	24-30" SPD.
DOL	22	NERIUM OLEANDER 'DWARF' / DWARF OLEANDER	5 GAL.	38" O.C.	18-24" HT.	18-24" SPD.

2023-05-10 16:15

PLANT SCHEDULE

TREES	CODE	QTY	BOTANICAL / COMMON NAME	CONT.	CAL.	HT.	SPD.
BC	71	TAXODIUM DISTICHUM / BALD CYPRESS	45 GAL.	2.5" CAL.	10' HT.	5' SPD.	
CE	56	ULMUS CRASSIFOLIA / CEDAR ELM	45 GAL.	2.5" CAL.	10' HT.	5' SPD.	
LO	43	QUERCUS VIRGINIANA / LIVE OAK	45 GAL.	2.5" CAL.	12' HT.	5' SPD.	
PEC	3	CARYA ILLINOINENSIS 'CHEYENNE' / PECAN	24" BOX	2" CAL.	10' HT.	6' SPD.	
SYC	6	PLATANUS MEXICANA / MEXICAN SYCAMORE	24" BOX	2" CAL.	12' HT.	5' SPD.	

SHRUB AREAS	CODE	QTY	BOTANICAL / COMMON NAME	CONT.	SPACING	HT.	SPD.
GA	4,734 SF	SCREENING SHRUBS	5 GAL.	48" O.C.	24-30" HT.	24-30" SPD.	
FJ	137	ABELIA X GRANDIFLORA / GLOSSY ABELIA	5 GAL.	38" O.C.	18-24" HT.	18-24" SPD.	
TSG	30	JASMIMUM FLORIDUM / FLORIDA JASMINE	5 GAL.	60" O.C.	24-30" HT.	24-30" SPD.	
DWM	164	LEUCOPHYLLUM FRUTESCENS 'GREEN CLOUD' TM / GREEN CLOUD TEXAS RANGER	5 GAL.	38" O.C.	24-30" HT.	24-30" SPD.	
DOL	28	MYRICA CERIFERA 'PUMILA' / DWARF WAX MYRTLE	5 GAL.	38" O.C.	18-24" HT.	18-24" SPD.	
DOL	28	NERIUM OLEANDER 'DWARF' / DWARF OLEANDER	5 GAL.	38" O.C.	18-24" HT.	18-24" SPD.	

FENCE SCHEDULE

4' IRON GATE AROUND POND	
6' IRON FENCE WITH MASONRY COLUMNS EVERY 60'	
6' CEDAR PICKET FENCE	
6' MASONRY PRIVACY FENCE	