



FRONT ELEVATION
SCALE: 1/4"=1'-0"

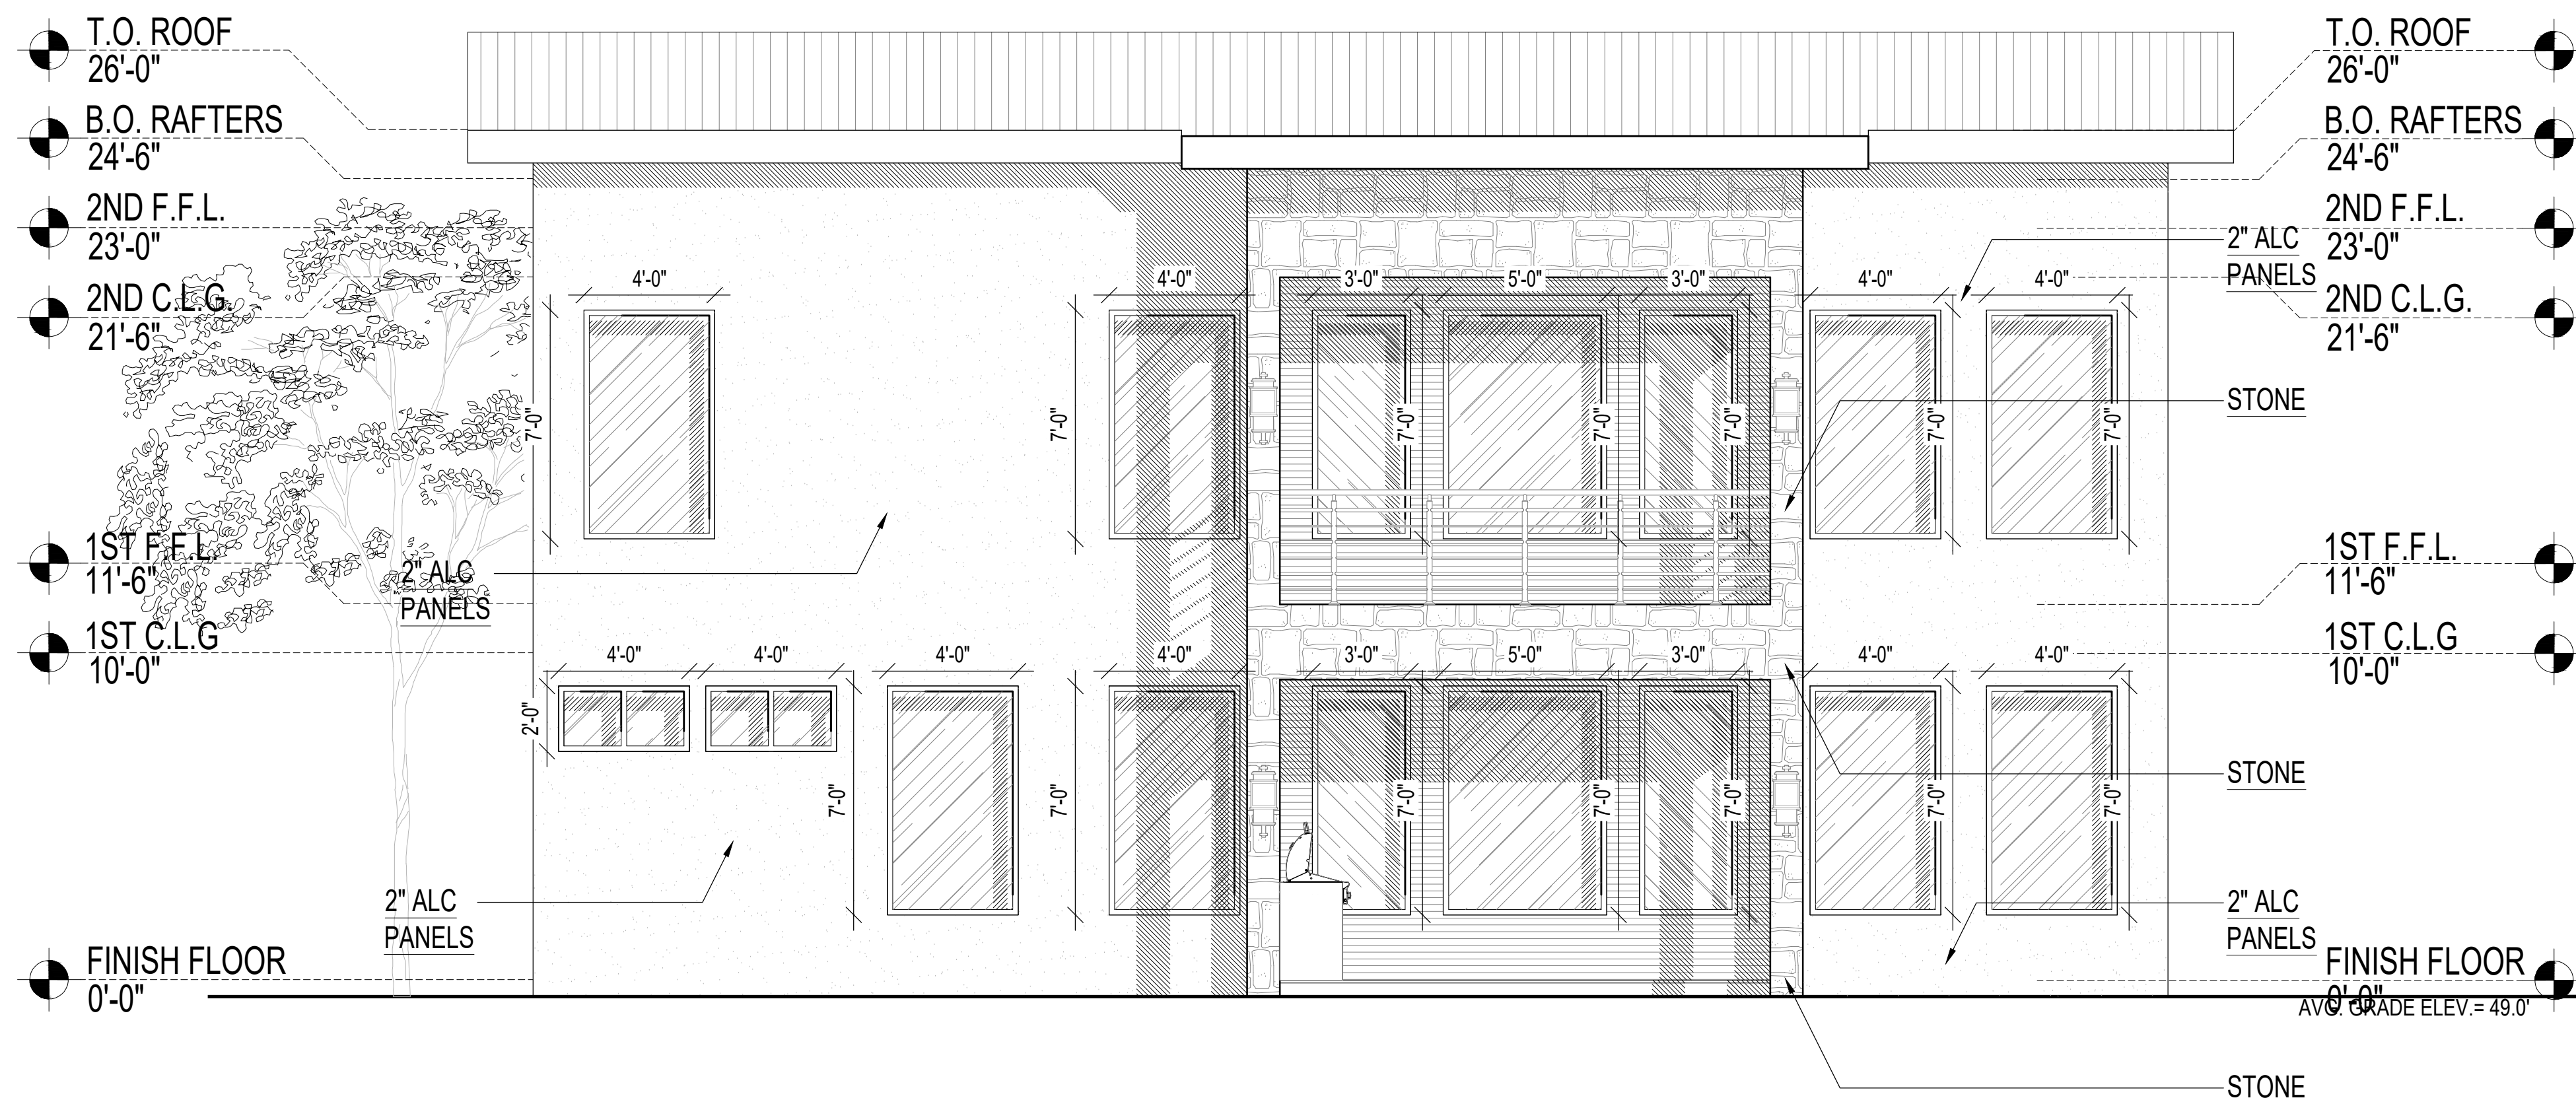

REAR ELEVATION
SCALE: 1/4"=1'-0"

REVISIONS	
No.	DESCRIPTION
1	
2	
3	
4	

THIS DRAWING IS PROPERTY OF VATANI CONSULTING ENGINEERS, PLLC, AND IS NOT TO BE REPRODUCED OR COPIED IN WHOLE OR IN PART WITHOUT THE WRITTEN PERMISSION OF VATANI CONSULTING ENGINEERS, PLLC.
CONTRACTOR IS RESPONSIBLE FOR ANY DISCREPANCY WITHIN THE PLANS & SHALL BE RESPONSIBLE FOR OBTAINING ALL NECESSARY PERMITS AND RECORD WITHIN 72 HOURS FOR ADJUSTMENT OR VERIFICATION.

 

VATANI CONSULTING ENGINEERS, PLLC
DESIGN CONSULTANTS
TBPE # 4260
5700 NW CENTRAL DR. HOUSTON, TEXAS 77092
Phone: (713) 400-0005
Fax: (713) 956-2555
www.vatani.com

ELEVATIONS FOR
SINGLE FAMILY
RESIDENCE LOCATED AT
12430 ALLSTON
SUGARLAND, TX 77478

DATE: OCTOBER, 2022
CHECKED BY: A.E.
DRAWN BY: A.E.
SCALE: 1/4" = 1'-0"
JOB NO: 23004
FILE: W:\2023\RESIDENTIAL\23004\VCE_ARCH.