




**STOCK PLAN #1 FOR  
BLUEJACK BUILDERS**

**BURKETT  
ARCHITECTURE**

71 DRIFTOAK CIRCLE  
THE WOODLANDS, TX 77381  
281.742.0016 - info@burkettarchitecture.com

[www.burkettarchitecture.com](http://www.burkettarchitecture.com)

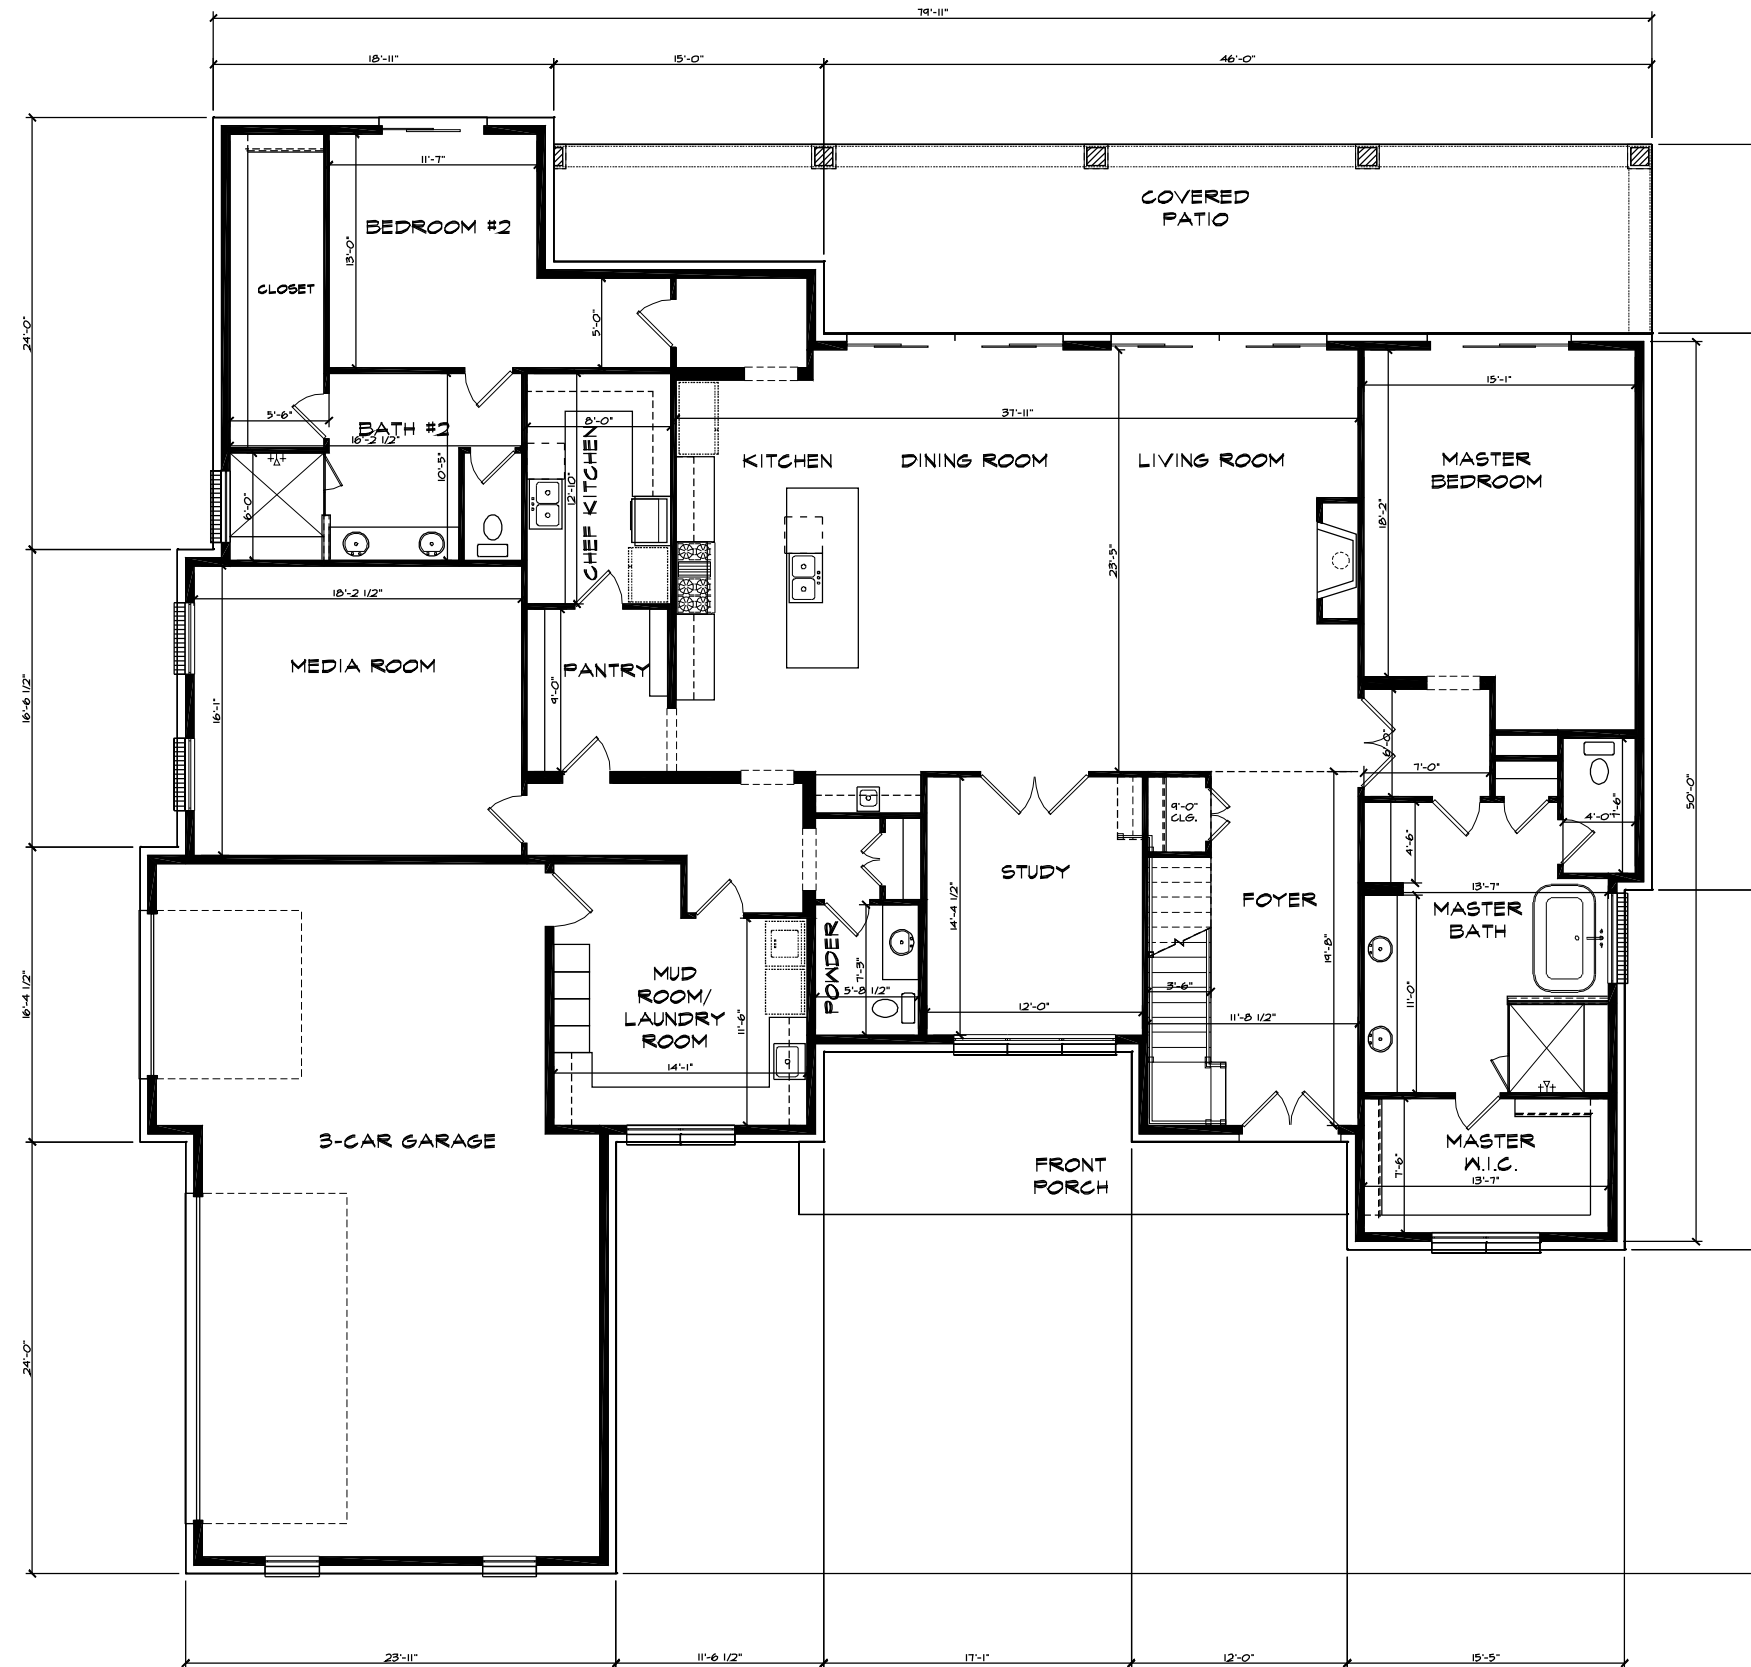

SQUARE FOOTAGES	
1ST FLOOR LIVING	3,611 SQ. FT.
2ND FLOOR LIVING	1,820 SQ. FT.
TOTAL LIVING	5,431 SQ. FT.
GARAGES	926 SQ. FT.
FRONT PORCH	209 SQ. FT.
1ST FLR. REAR TERRACES	581 SQ. FT.
TOTAL NON-LIVING	1,715 SQ. FT.
TOTAL	7,146 SQ. FT.

FIRST FLOOR PLAN  
SCALE: 3/32" = 1'-0"

**BLUEJACK BUILDERS**


05 • 25 • 2021

**BURKETT ARCHITECTURE**

71 DRIFTOAK CIRCLE  
THE WOODLANDS, TX 77381  
281.742.0016 - info@burkettarchitecture.com

COPYRIGHT © 2021

www.BurkettArchitecture.com

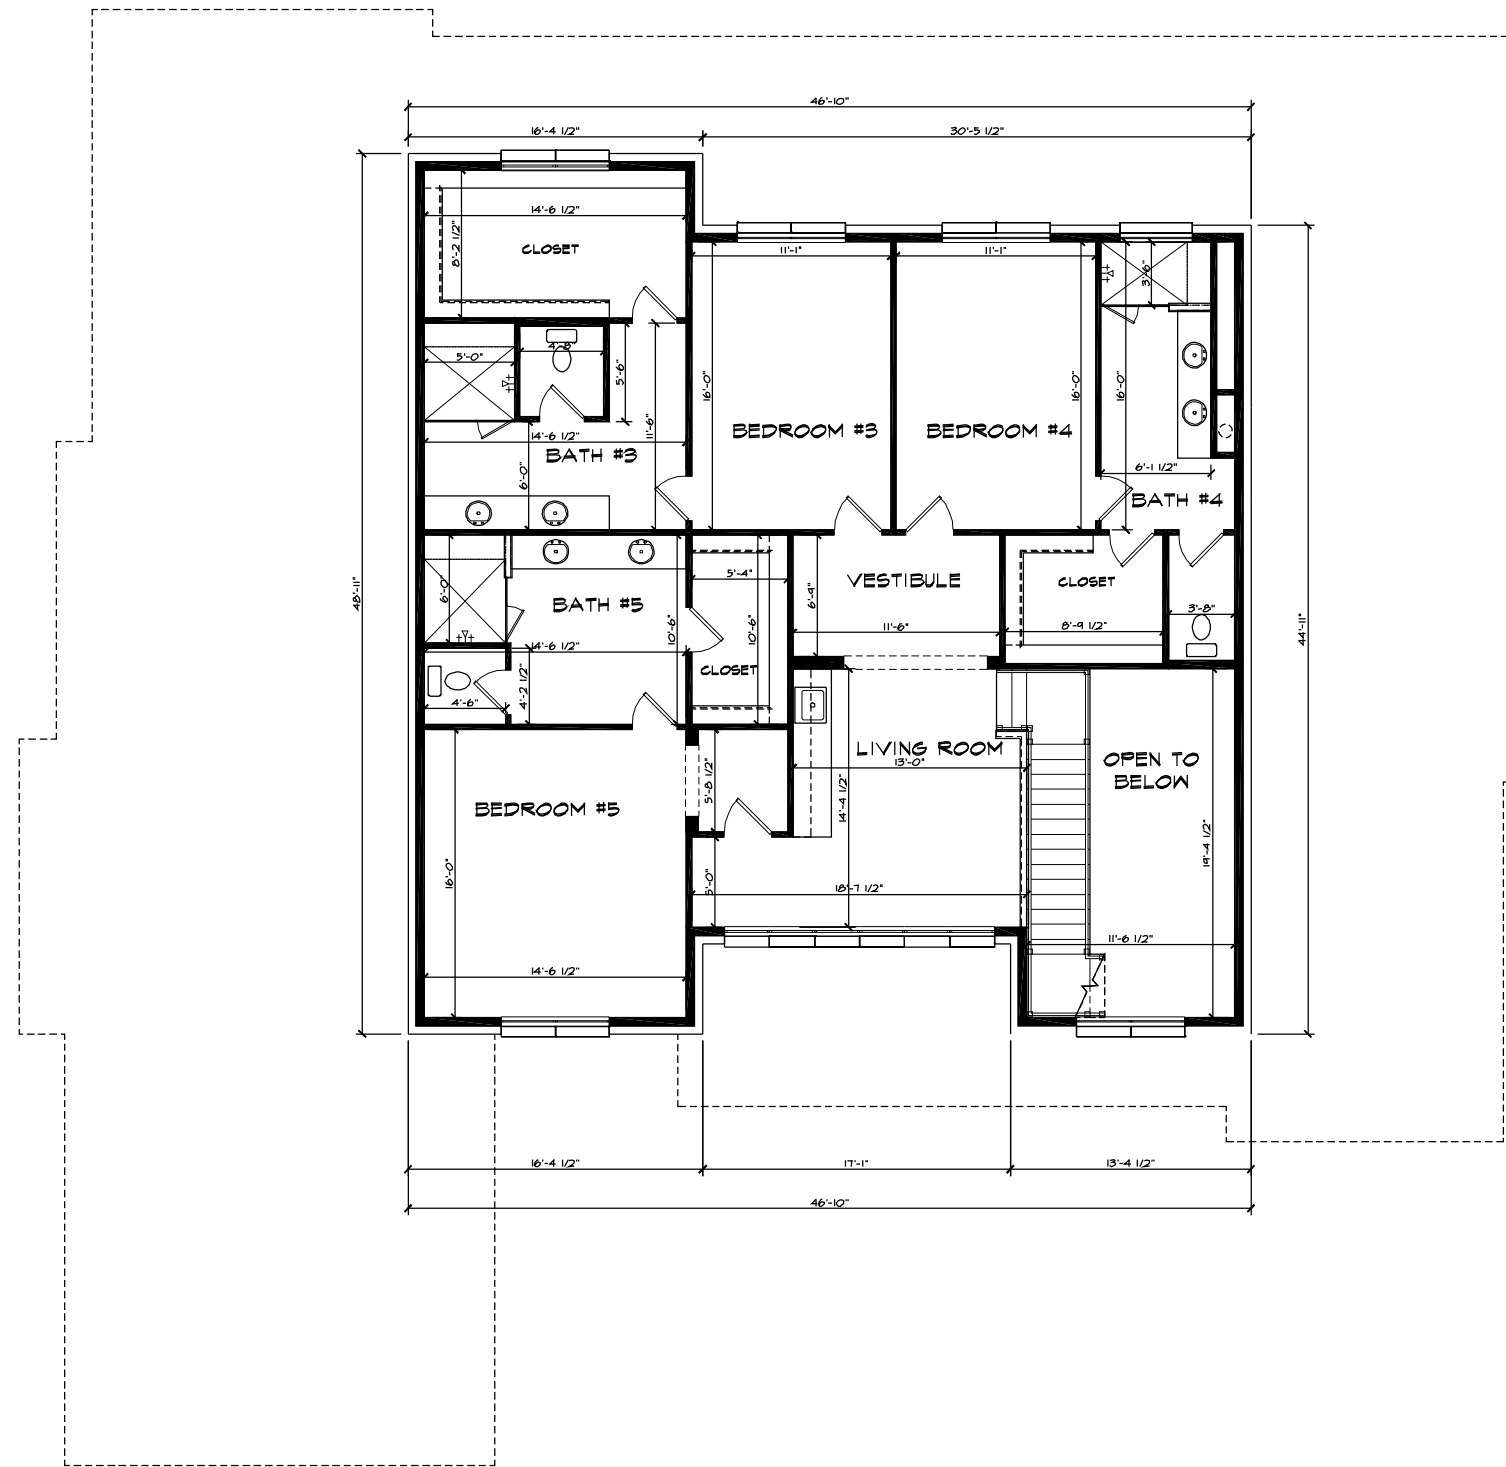

SQUARE FOOTAGES	
1ST FLOOR LIVING	3,611 SQ. FT.
2ND FLOOR LIVING	1,820 SQ. FT.
TOTAL LIVING	5,431 SQ. FT.
GARAGES	926 SQ. FT.
FRONT PORCH	209 SQ. FT.
1ST FLR. REAR TERRACES	581 SQ. FT.
TOTAL NON-LIVING	1,715 SQ. FT.
TOTAL	7,146 SQ. FT.

SECOND FLOOR PLAN  
SCALE: 3/32" = 1'-0"

**BLUEJACK BUILDERS**

05 • 25 • 2021

**BURKETT ARCHITECTURE**

71 DRIFTOAK CIRCLE  
THE WOODLANDS, TX 77381  
281.742.0016 - info@burkettarchitecture.com

COPYRIGHT © 2021

www.BurkettArchitecture.com



**FRONT ELEVATION**  
 SCALE: 3/32" = 1'-0"



**REAR ELEVATION**  
 SCALE: 3/32" = 1'-0"


**BLUEJACK  
 BUILDERS**

05 • 25 • 2021  
**BURKETT  
 ARCHITECTURE**  
 71 DRIFTOAK CIRCLE  
 THE WOODLANDS, TX 77381  
 281.742.0016 - info@burkettarchitecture.com  
 www.BurkettArchitecture.com

COPYRIGHT © 2021



**LEFT ELEVATION**  
SCALE: 3/32" = 1'-0"

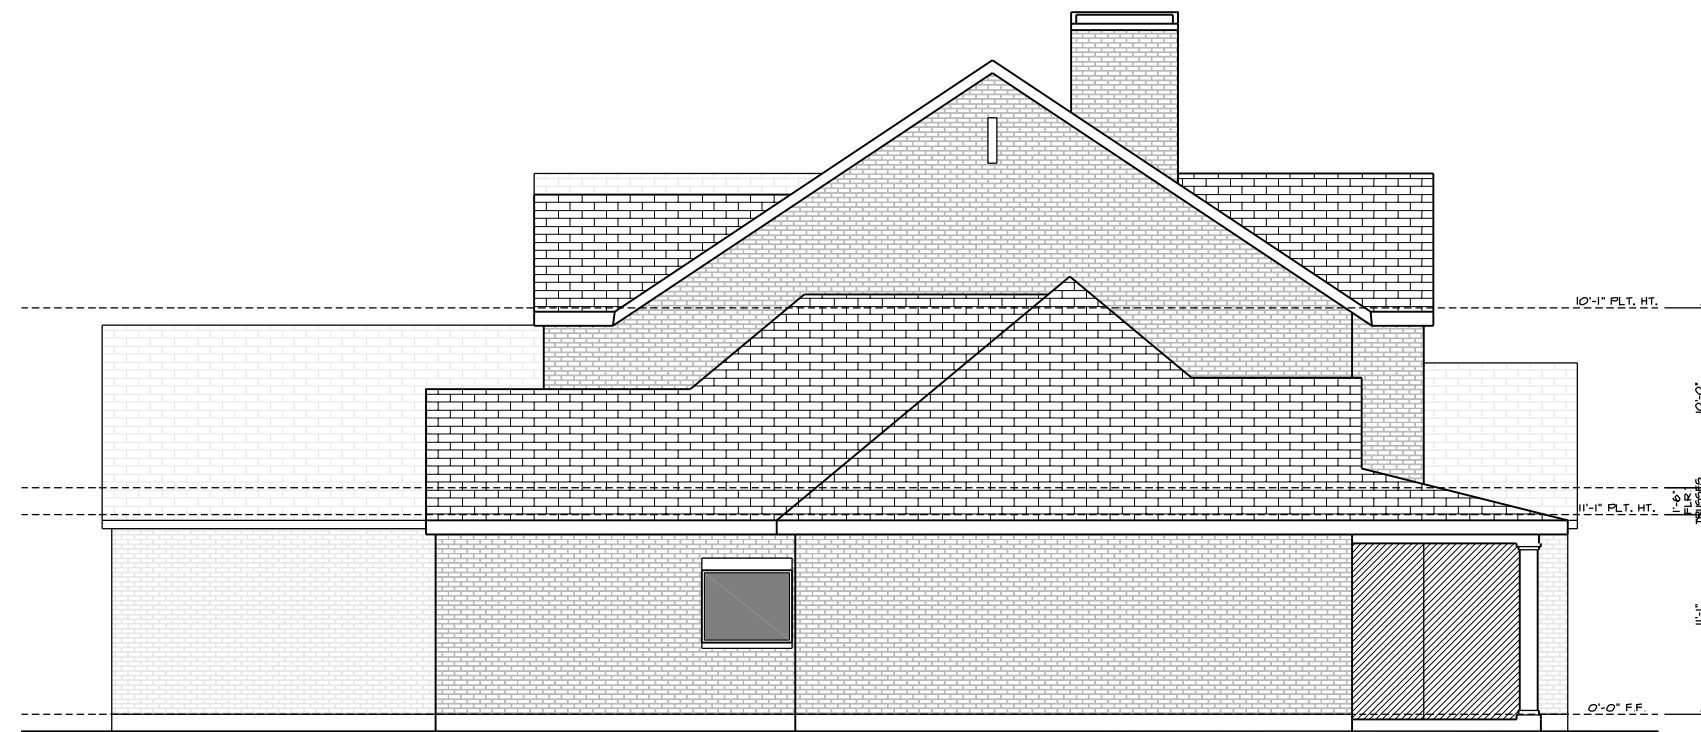

**RIGHT ELEVATION**  
SCALE: 3/32" = 1'-0"

**BLUEJACK BUILDERS**

05 • 25 • 2021

**BURKETT ARCHITECTURE**

71 DRIFTOAK CIRCLE  
THE WOODLANDS, TX 77381  
281.742.0016 - info@burkettarchitecture.com

www.BurkettArchitecture.com

COPYRIGHT © 2021