




**BLUEJACK BUILDERS  
ACORN HILLS SPEC #1**

**ELEVATION "A"**

**BURKETT  
ARCHITECTURE**

71 DRIFTOAK CIRCLE  
THE WOODLANDS, TX 77381  
281.742.0016 - info@burkettarchitecture.com

[www.burkettarchitecture.com](http://www.burkettarchitecture.com)

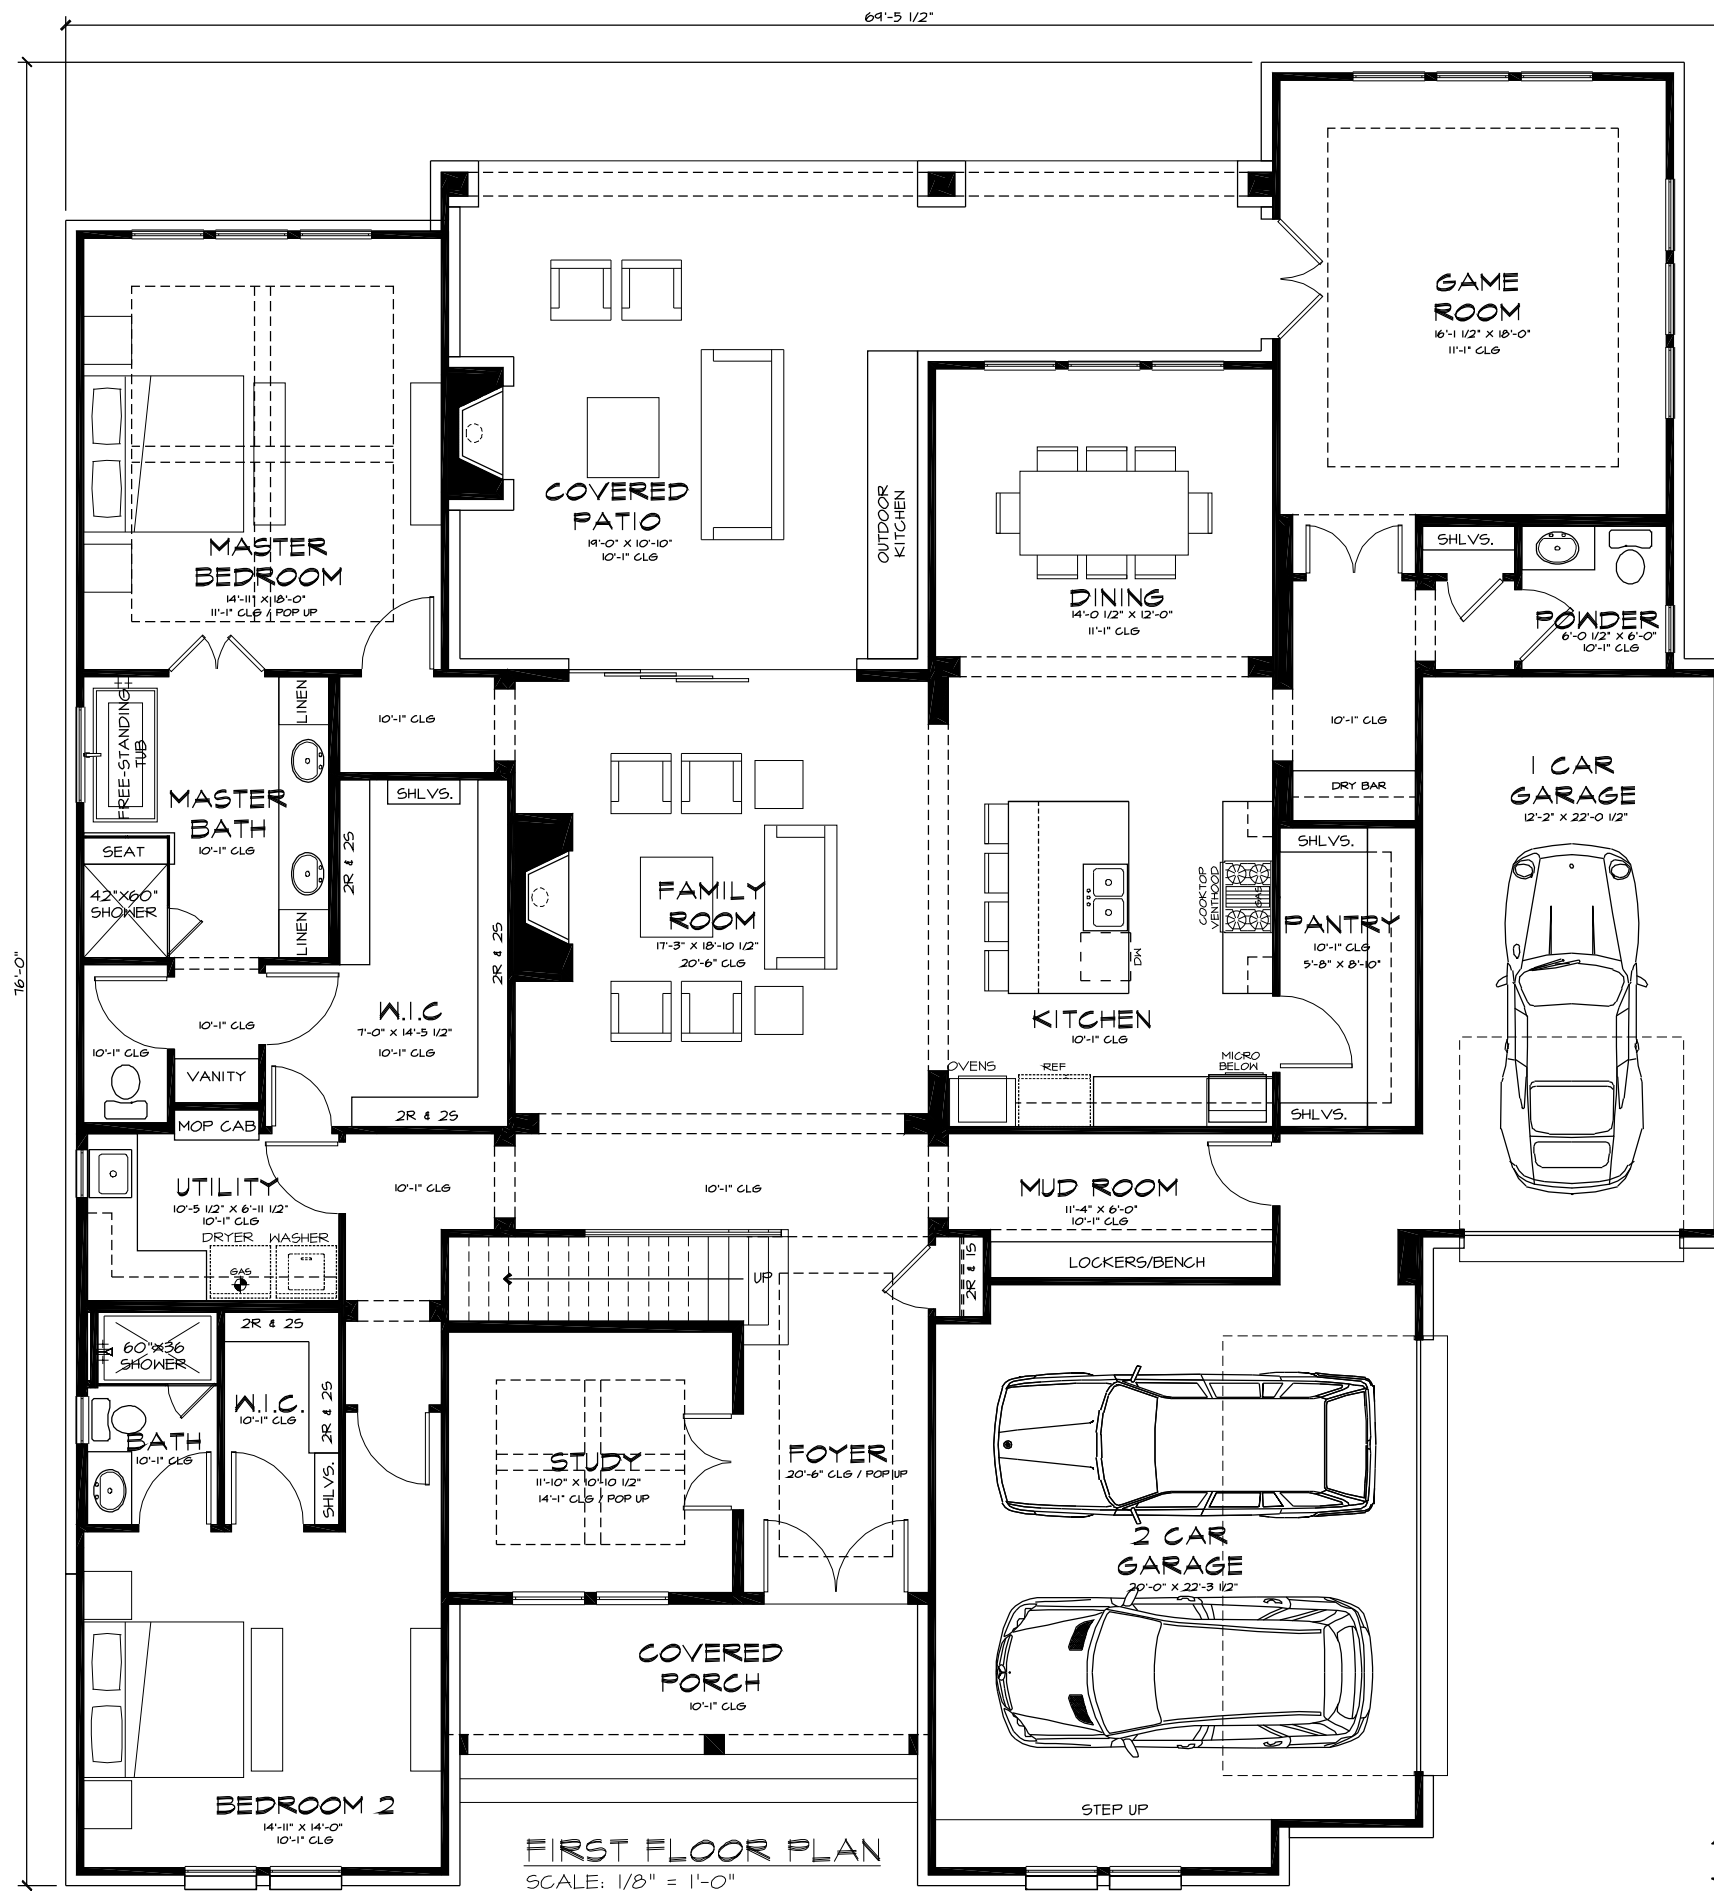


**FIRST FLOOR PLAN**  
SCALE: 1/8" = 1'-0"

SQUARE FOOTAGES	
1ST FLOOR LIVING	2,942 SQ. FT.
2ND FLOOR LIVING	951 SQ. FT.
TOTAL LIVING	3,893 SQ. FT.
1-CAR & 2-CAR GARAGES	860 SQ. FT.
FRONT PORCH & STEPS	162 SQ. FT.
REAR COV'D PATIO & STEPS	546 SQ. FT.
1ST FLOOR BRICK @ LIVING	68 SQ. FT.
2ND FLOOR ATTIC/FUTURE	326 SQ. FT.
TOTAL NON-LIVING	1,963 SQ. FT.
<b>TOTAL</b>	<b>5,856 SQ. FT.</b>


**ACORN HILLS SPEC #1**  
**BLUEJACK BUILDERS**

02-09-2023  
**BURKETT ARCHITECTURE**  
 71 DRIFTOAK CIRCLE  
 THE WOODLANDS, TX 77381  
 281-742-0016 - info@burkettarchitecture.com  
 www.BurkettArchitecture.com

COPYRIGHT © 2023

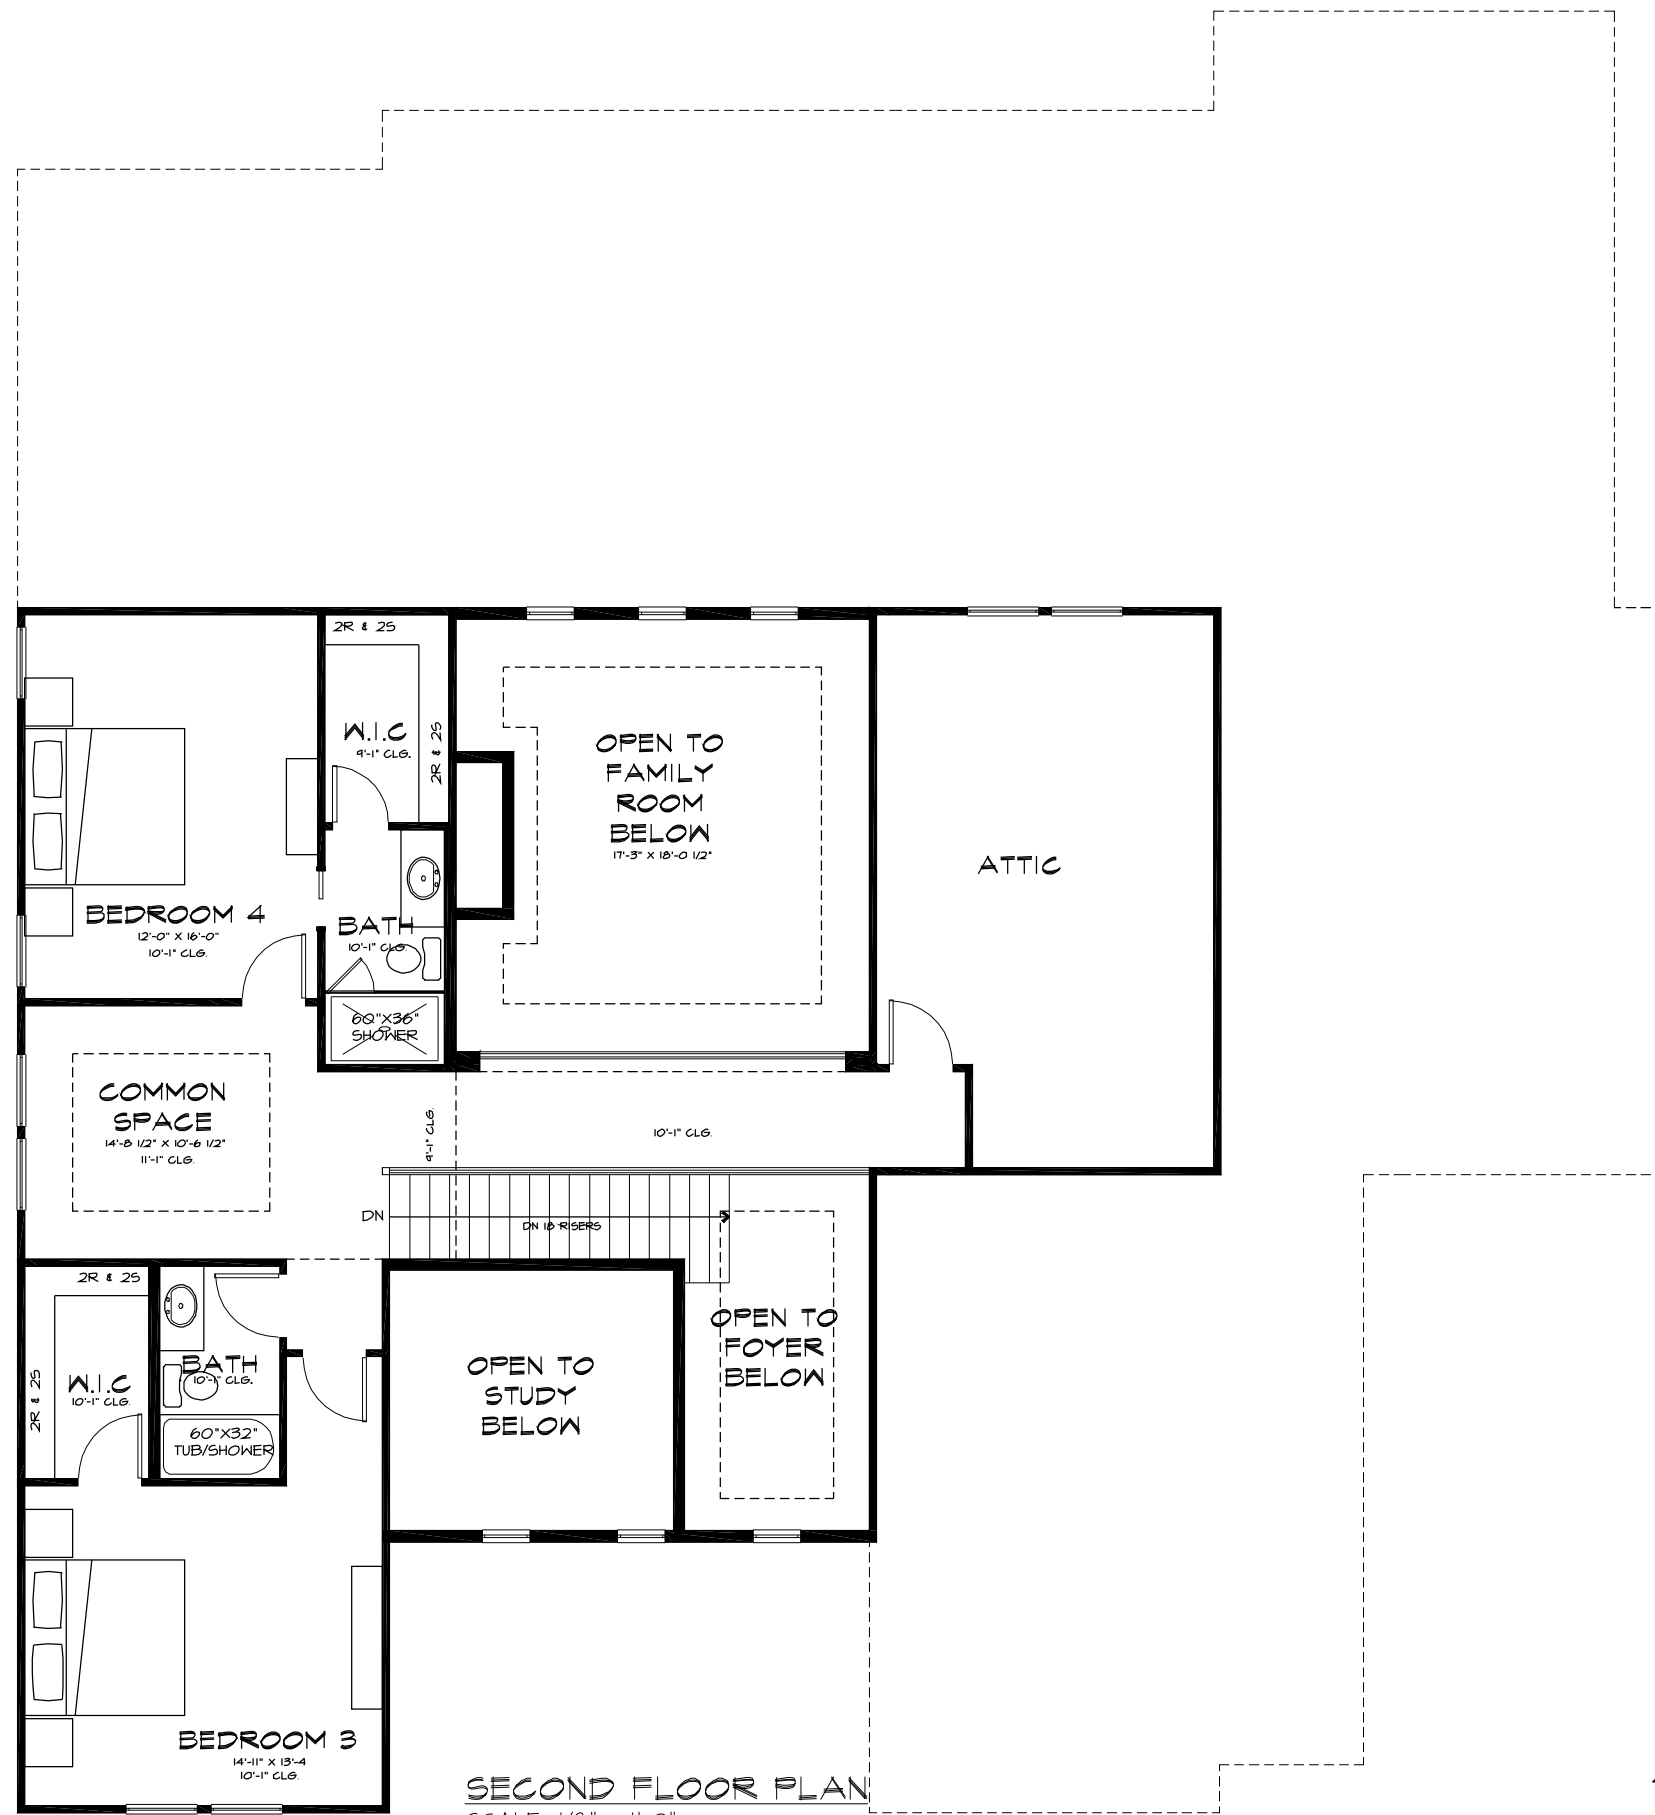

**SECOND FLOOR PLAN**  
SCALE: 1/8" = 1'-0"

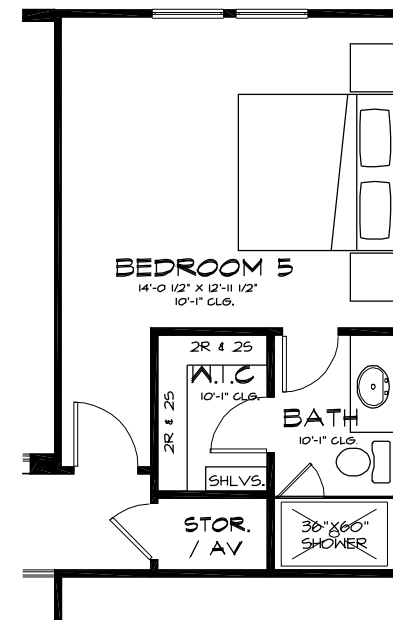

**SECOND FLOOR PLAN**  
SCALE: 1/8" = 1'-0"

SQUARE FOOTAGES	
1ST FLOOR LIVING	2,942 SQ. FT.
2ND FLOOR LIVING	951 SQ. FT.
<b>TOTAL LIVING</b>	<b>3,893 SQ. FT.</b>
1-CAR & 2-CAR GARAGES	860 SQ. FT.
FRONT PORCH & STEPS	162 SQ. FT.
REAR COV'D PATIO & STEPS	546 SQ. FT.
1ST FLOOR BRICK @ LIVING	68 SQ. FT.
2ND FLOOR ATTIC/FUTURE	326 SQ. FT.
<b>TOTAL NON-LIVING</b>	<b>1,963 SQ. FT.</b>
<b>TOTAL</b>	<b>5,856 SQ. FT.</b>

ACORN HILLS SPEC #1  
BLUEJACK BUILDERS

02-09-2023

**BURKETT ARCHITECTURE**

71 DRIFTOAK CIRCLE  
THE WOODLANDS, TX 77381  
281.742.0016 - info@burkettarchitecture.com

www.BurkettArchitecture.com

COPYRIGHT © 2023



**FRONT ELEVATION**

SCALE: 3/32" = 1'-0"



**REAR ELEVATION**

SCALE: 3/32" = 1'-0"

ACORN HILLS SPEC #1  
**BLUEJACK BUILDERS**

02 • 09 • 2023

**BURKETT**  
 ARCHITECTURE

71 DRIFTOAK CIRCLE  
 THE WOODLANDS, TX 77381  
 281.742.0016 • info@burkettarchitecture.com


www.BurkettArchitecture.com

COPYRIGHT © 2023



**LEFT ELEVATION**

SCALE: 3/32" = 1'-0"

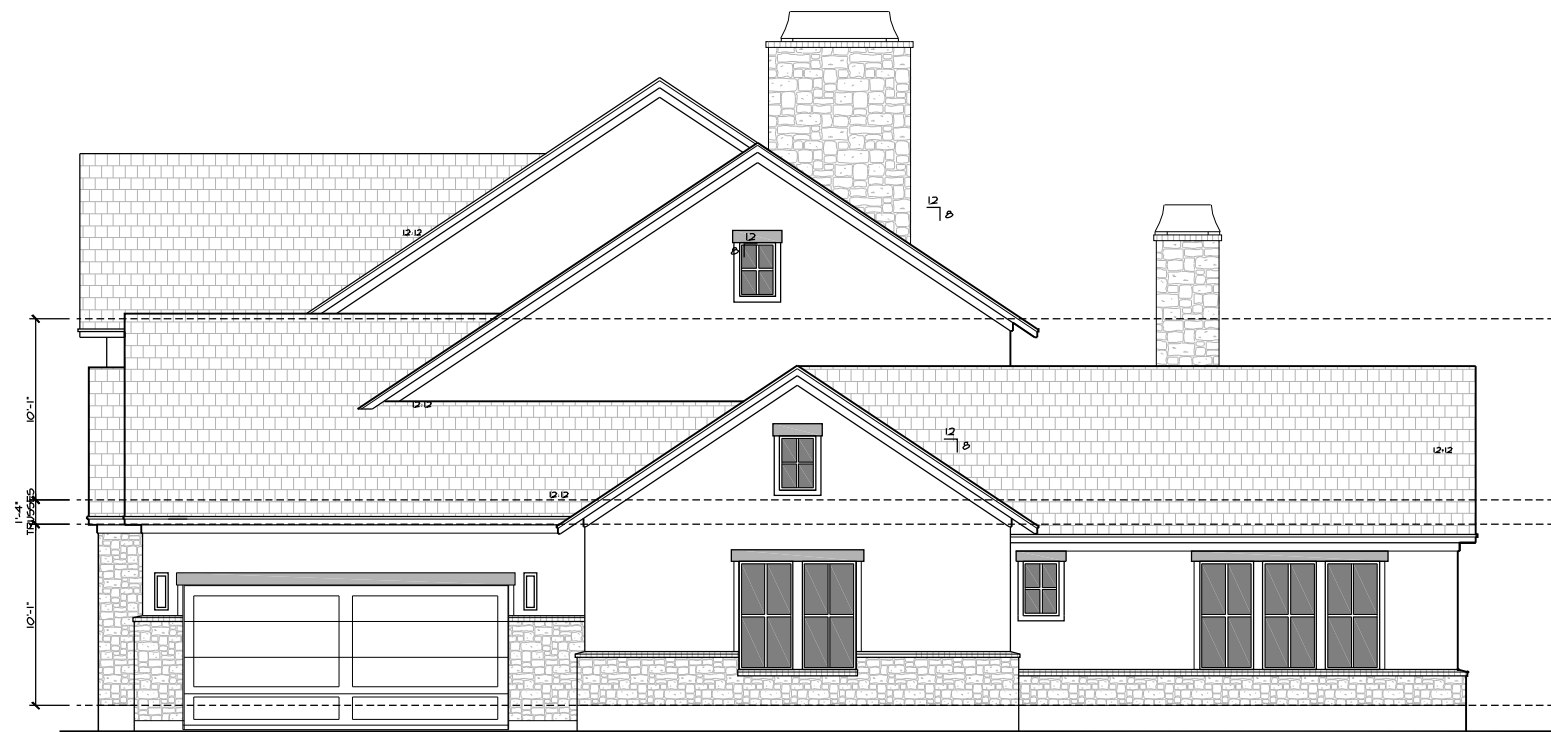

**RIGHT ELEVATION**

SCALE: 3/32" = 1'-0"

ACORN HILLS SPEC #1  
**BLUEJACK BUILDERS**

02-09-2023

**BURKETT**  
 ARCHITECTURE

71 DRIFTOAK CIRCLE  
 THE WOODLANDS, TX 77381  
 281-742-0016 - info@burkettarchitecture.com

www.BurkettArchitecture.com

COPYRIGHT © 2023