


First Floor Plan

- Scale 1/4" = 1'-0"
- NOTES:**
- > 10'-0" cipe down unless noted otherwise
 - > 8'-0" cipe up unless noted otherwise
 - > 8'-0" header heights on all windows down unless noted otherwise
 - > 8'-0" header heights on all windows up unless noted otherwise
 - > 8' header heights on all doors down unless noted otherwise
 - > 8'-0" header heights on all doors up unless noted otherwise
 - > Doors used for emergency egress shall be operational from the inside without use of keys or tools
 - > provide water heater in attic with vent pan and drum to outside
 - > provide gas to water heaters and furnaces

Footcubes	
first floor	3281 sf
second floor	1323 sf
total living	4604 sf
garage	0504 sf
shop/storage	0265 sf
entry porch	0067 sf
covered porch	0214 sf
back porch	0515 sf
side porch	0015 sf
total covered	6722 sf

note:
 dimensions are for construction purposes only, and may vary slightly after construction.

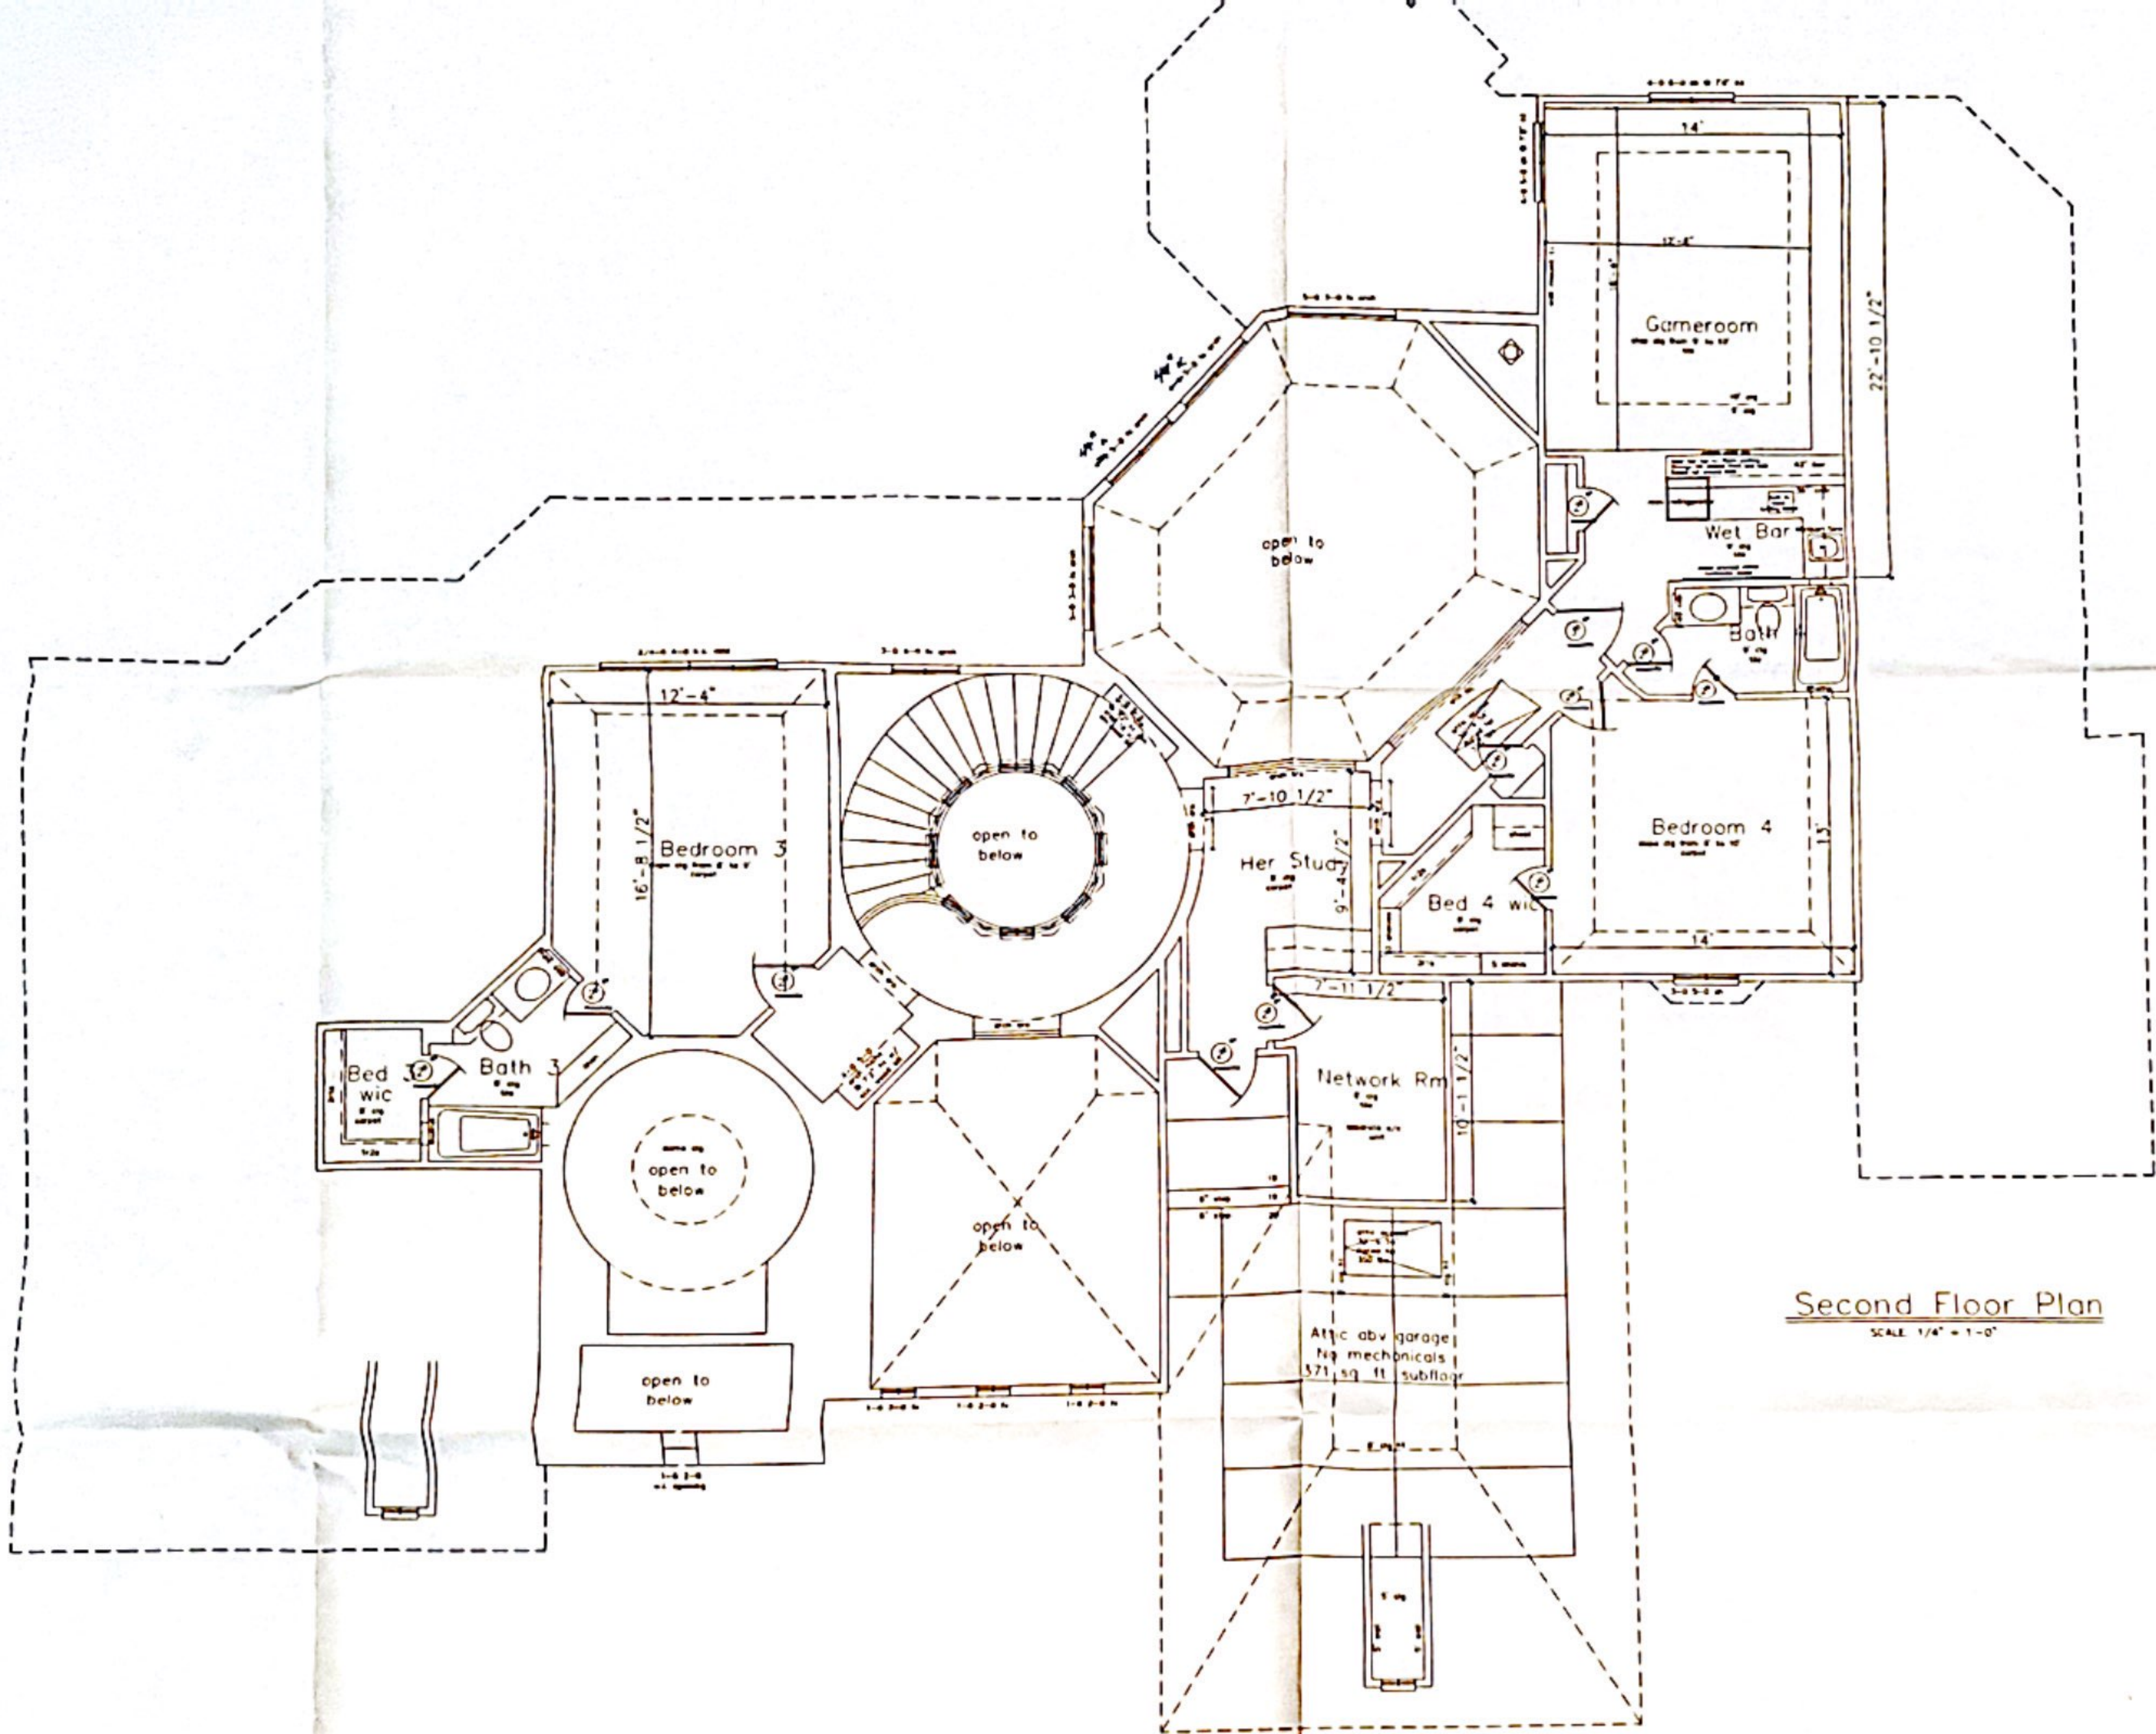

Second Floor Plan
SCALE 1/4" = 1'-0"

Second Floor Plan
SCALE 1/4" = 1'-0"