



COPYRIGHT © 2007
Palm Harbor Homes, Inc.
All Rights Reserved

Plant Location: Fort Worth
Plant Number: 15
Drawn By: -
Date: 08-02-2007
Series: MASTERPIECE
Model Number: MPT372F3
Page Number: FP-2
Description:

Floor Plan

Rev. By: -
Revised:

Approvals

P.E.


Std. Parts

Scale:
Serial:

SN14694

Date: Date SN Drawn

Function Test Records - Number of Dry Wall Cracks												Gold Key Records - Number of Dry Wall Cracks										Total Number of Cracks		
Walls						Ceiling						Total Number of Cracks	Walls					Ceiling						
Minor Vert	Minor Horiz	Major L. Bolt	Major Vert	Major Horiz	Major Broke	Minor Perp	Minor Par	Major Perp	Major Par	Major Broke	Total		Minor Vert	Minor Horiz	Major L. Bolt	Major Vert	Major Horiz	Major Broke	Minor Perp	Minor Par	Major Perp		Major Par	Major Broke
-	X				Z					Z					X			Z					Z	

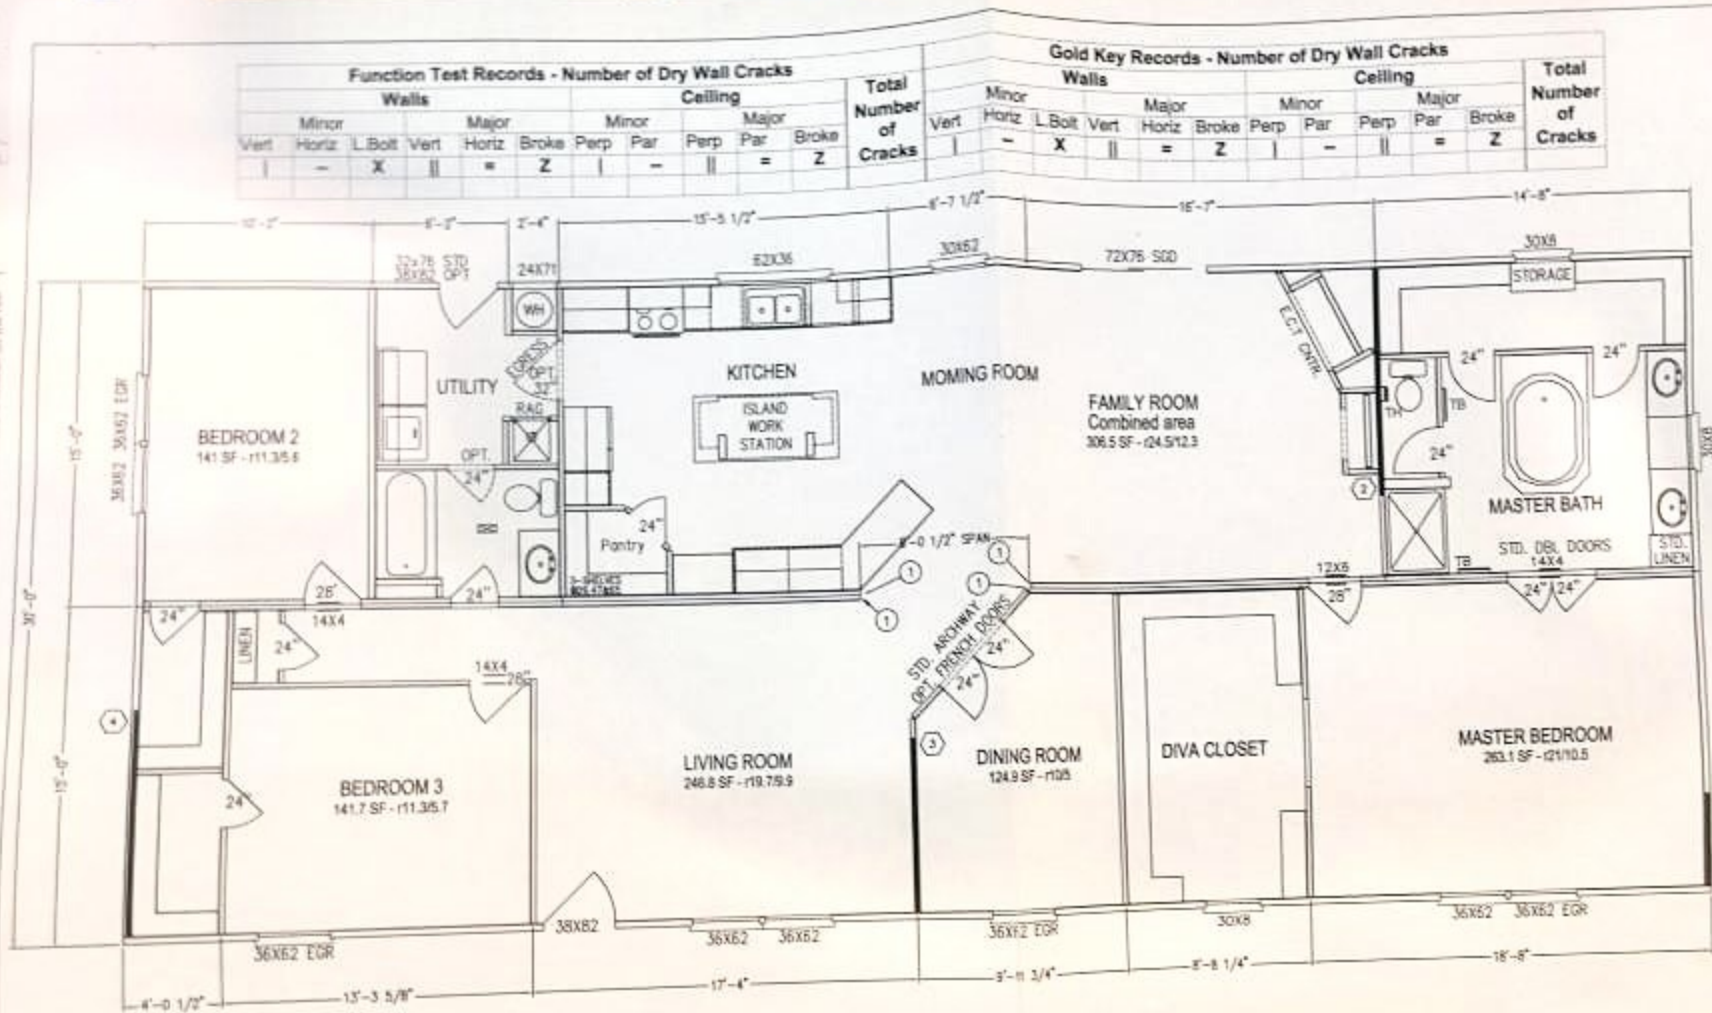

SHEARWALLS

VERSION 14.0 (MAY-27-2004)
STD JOISTS: 2x8 @ 16" O.C. #2 SPS
SHEARWALL HEIGHT: 8'0"
* = SPANNED FOR AVAILABLE WALL WIDTH.
** = USE SMALL JOIST WITH BLOCKS

NO.	TY	MIN. LENGTH	FLOOR	OPT. LAGS	OPT. C/L	JOISTS	ITS	MAX. ALLOWED SPACING
1	100"	32	2	N/A	2	1	14'-8"	0
2	100"	32	2	N/A	2	1	27'-4"	0
3	210"	36	2	N/A	2	2	37'-4"	0
4	100"	120	2	N/A	2	1	24'-8"	0

COLUMNS

* = TRUSS REDUCTION INCLUDED

COLUMNS

* = TRUSS REDUCTION INCLUDED

NO.	TY	MIN. LENGTH	FLOOR	OPT. LAGS	OPT. C/L	JOISTS	ITS	MAX. ALLOWED SPACING
1	T	0	1	1	3	1	8'-0"	0
2	T	0	1	1	3	1	8'-0"	0

For Customer Use: In charge of the work. Para Uso del Cliente