




DARRYL HEINO, C.P.B.D.
594 SANDUST ROAD #331
SPRING TEXAS 77380

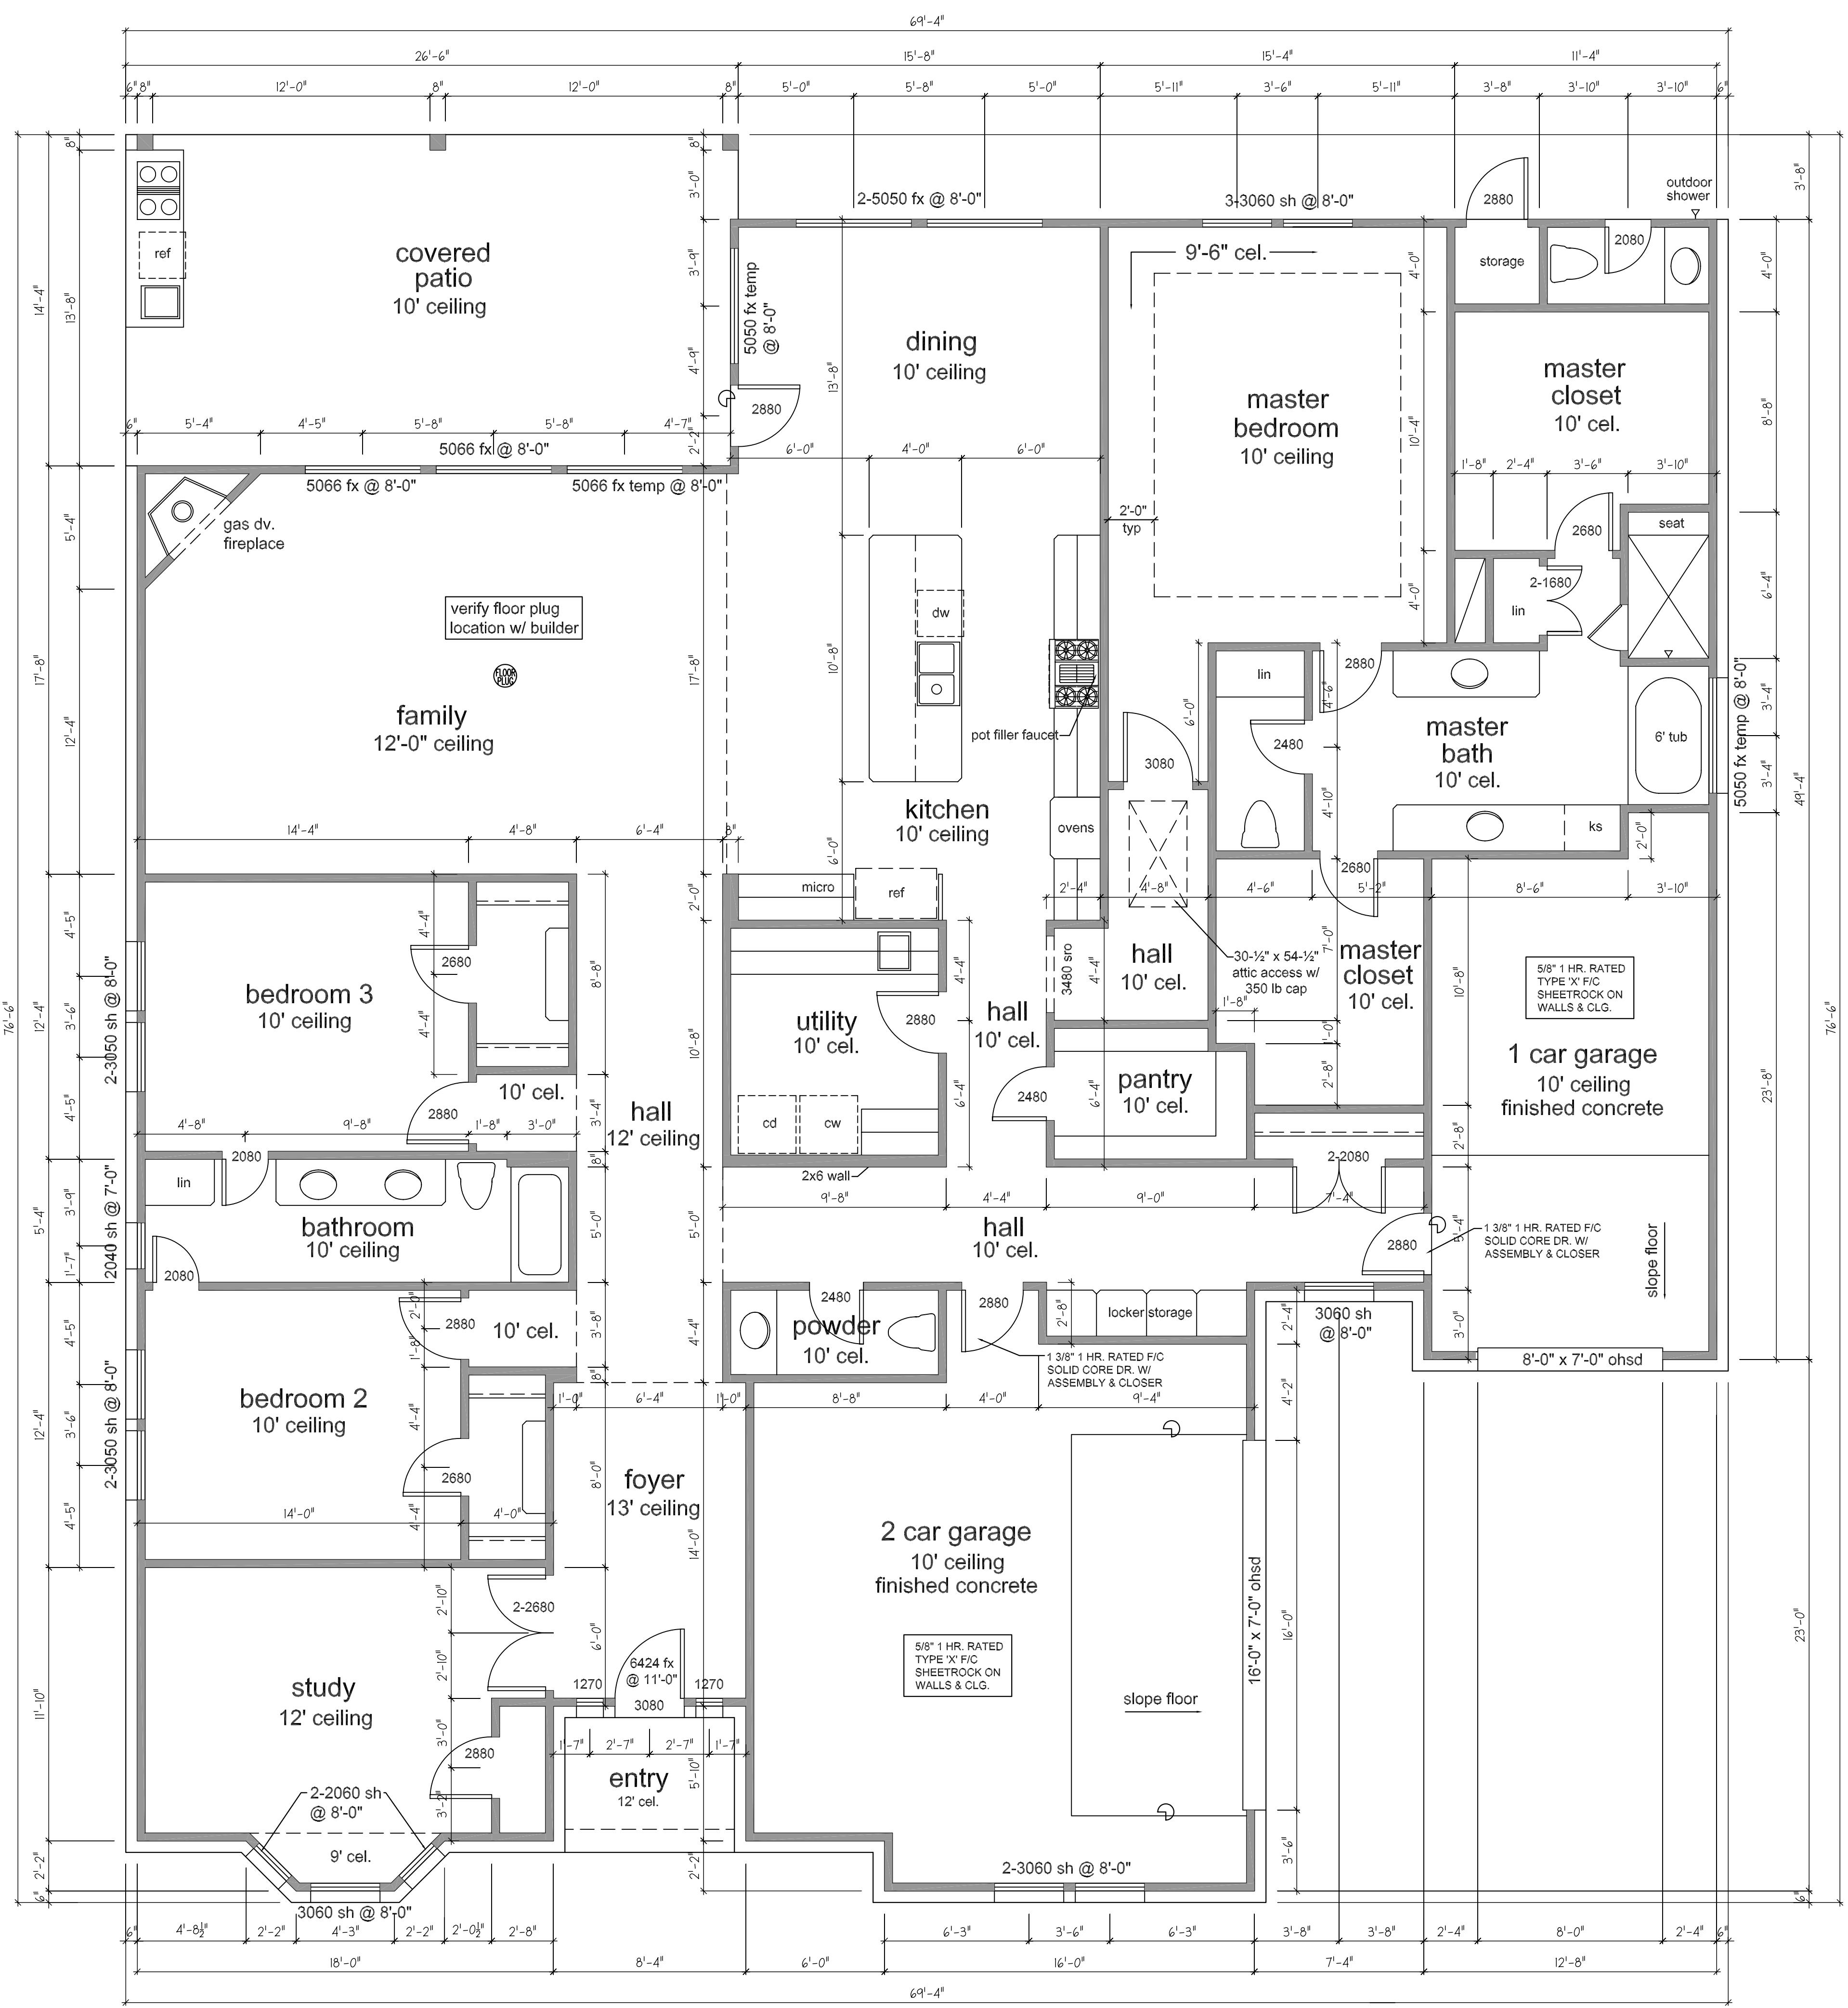

notes: unless noted otherwise
center openings not dimensioned
verify possible floor plug locations w/ builder

- 3368 --- living area
- 43 --- front entry
- 376 --- rear patio
- 826 --- garages
- 4613 --- total covered area

floor plan
scale: 1/4" = 1'

DATE: 3-15-24
DRAWN: D.H.
PLAN: BK263PV
REVISION:

1351 BOUDREAUX ESTATES DRIVE
TOMBALL TEXAS 77377

J & M BLESSED CONSTRUCTION LLC
CUSTOM RESIDENCE FOR:

LOT: 8
BLOCK: 2
SECTION: 7
BENTWATER SUBDIVISION
MONTGOMERY TEXAS 77556
263 PALAIS VERDE ROAD