




Exterior Elevation Front

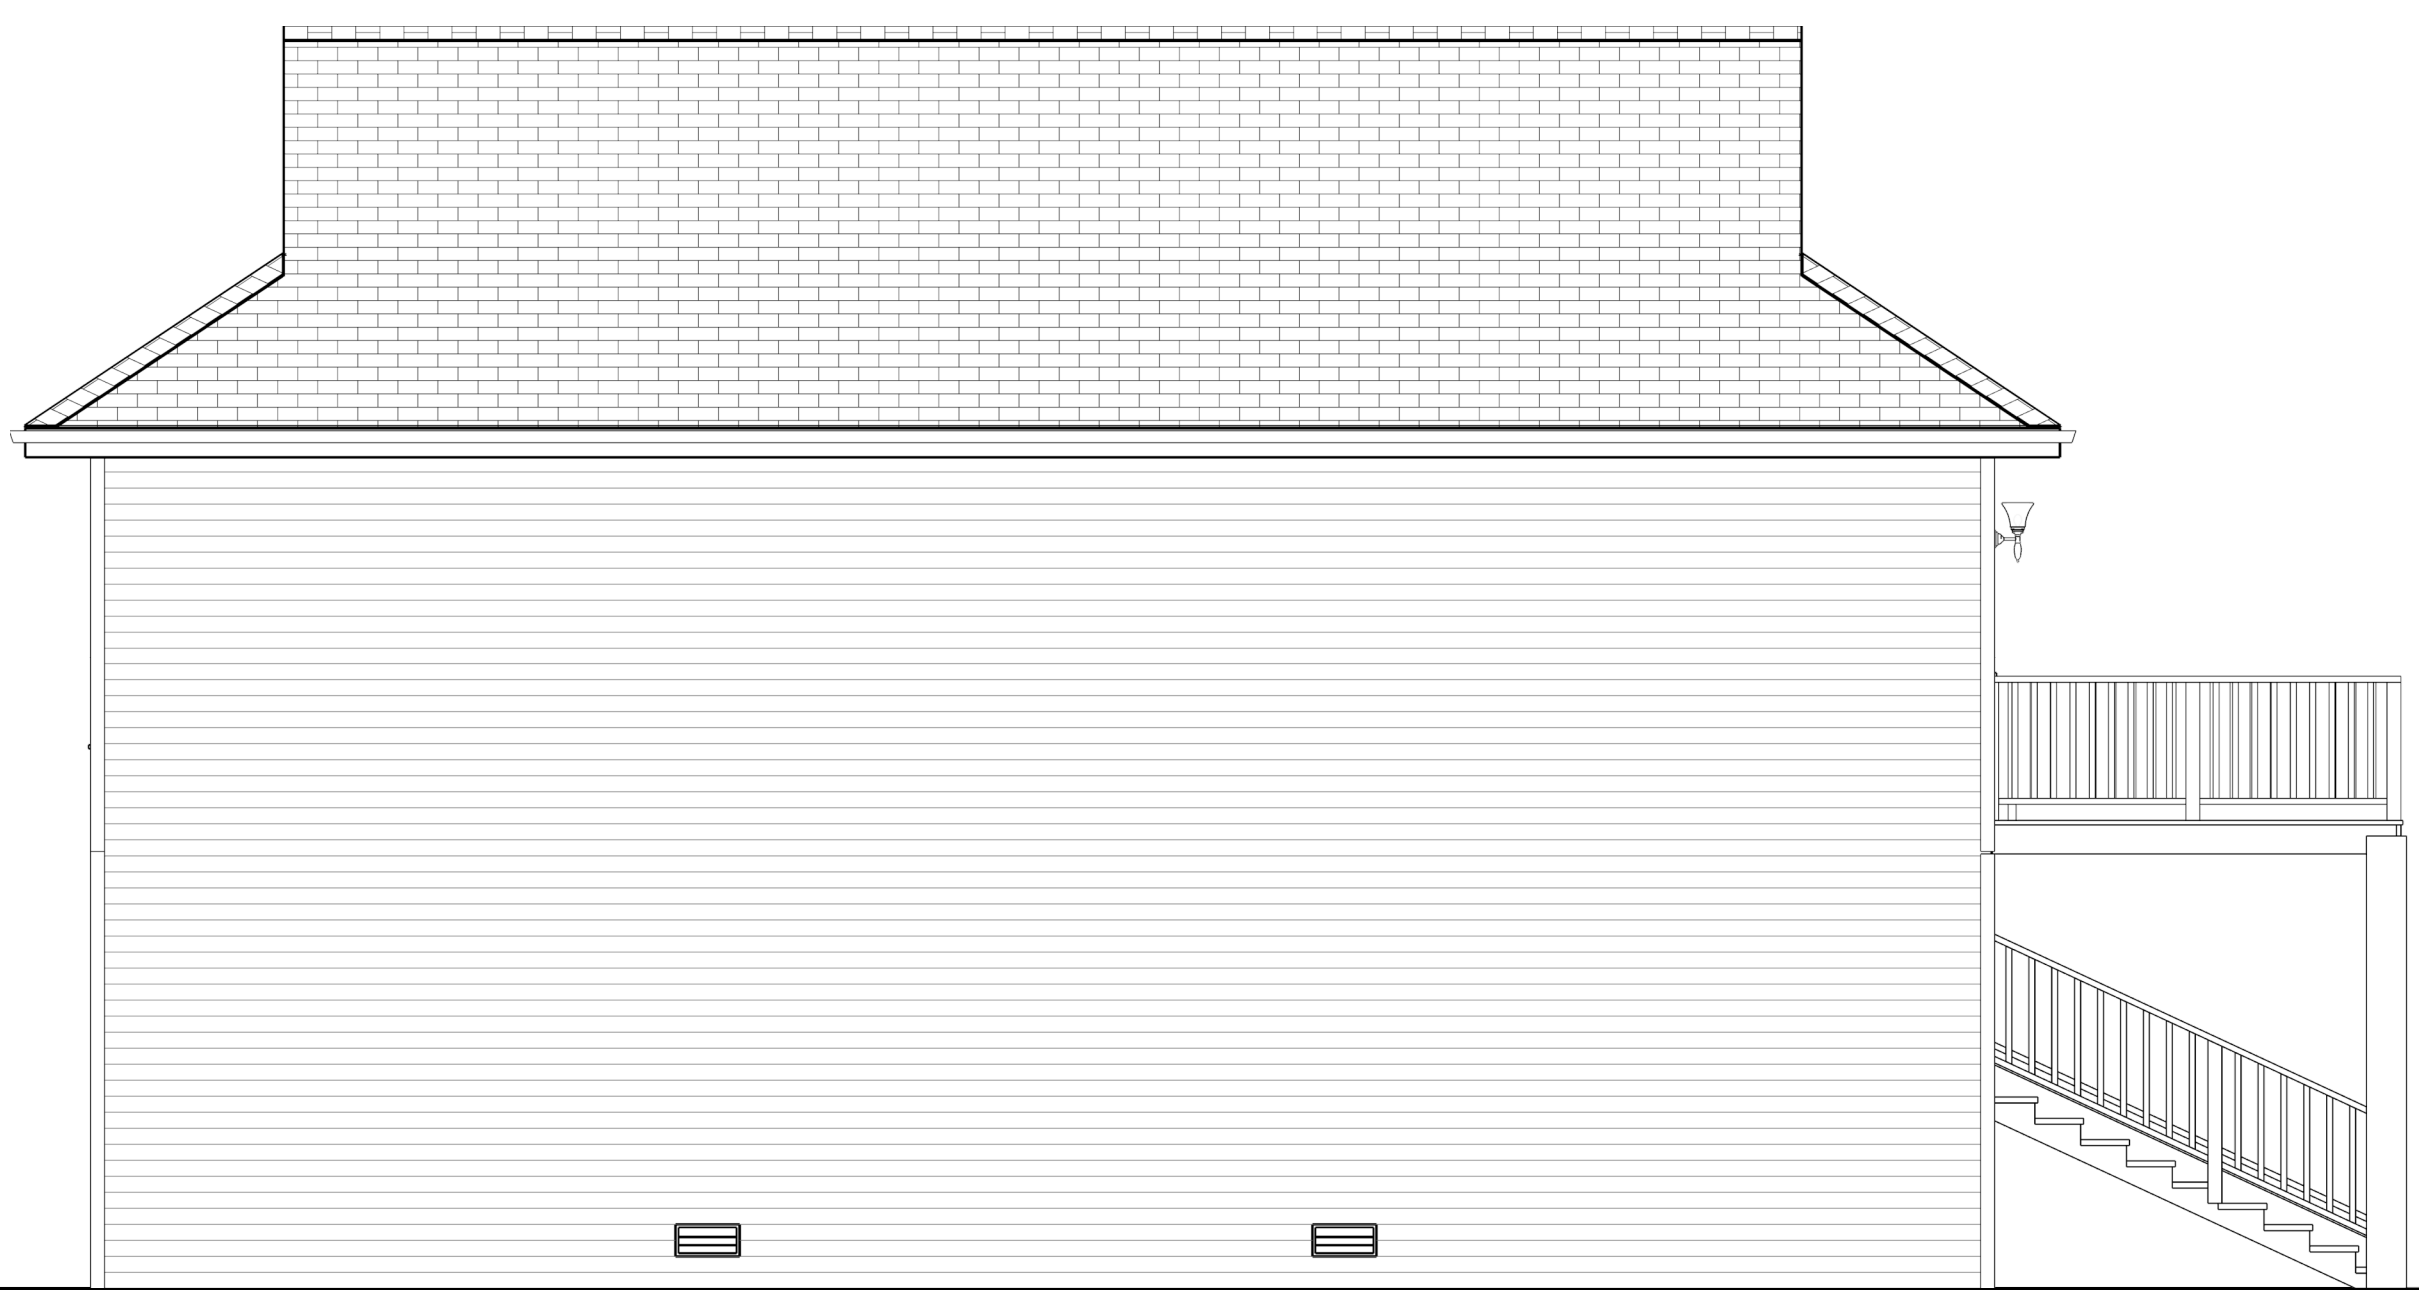

Exterior Elevation Left



Exterior Elevation Back



Exterior Elevation Right

© 2023 Michael D. Gaertner, Sr. Architect This document dated April 25, 2024 and authorized by Michael D. Gaertner, Sr. Architect (Texas Reg. No. 9342) is incomplete. Do not use for regulatory approval, permit or construction.

© 2023 Michael D. Gaertner, Sr. Architect This document is the property of Michael D. Gaertner, Sr., Architect and may not be reproduced by any means, in whole or in part without the written consent of Michael D. Gaertner, Sr., Architect.

Project Number

Project Name

A New Home
2718 Avenue L
Galveston, Texas
77550

Owner

REVISION No.	Date	Description

SHEET TITLE
Exterior Elevations

SHEET NO.
A200
Sheet 6 of 12