

NEW HOUSE AT:  
3211 AVENUE K  
GALVESTON, TX 77550


Revisions	By

Drawn by: TAH

Date: 12/28/2021


Job No.: 21-H323

Sheet: A2


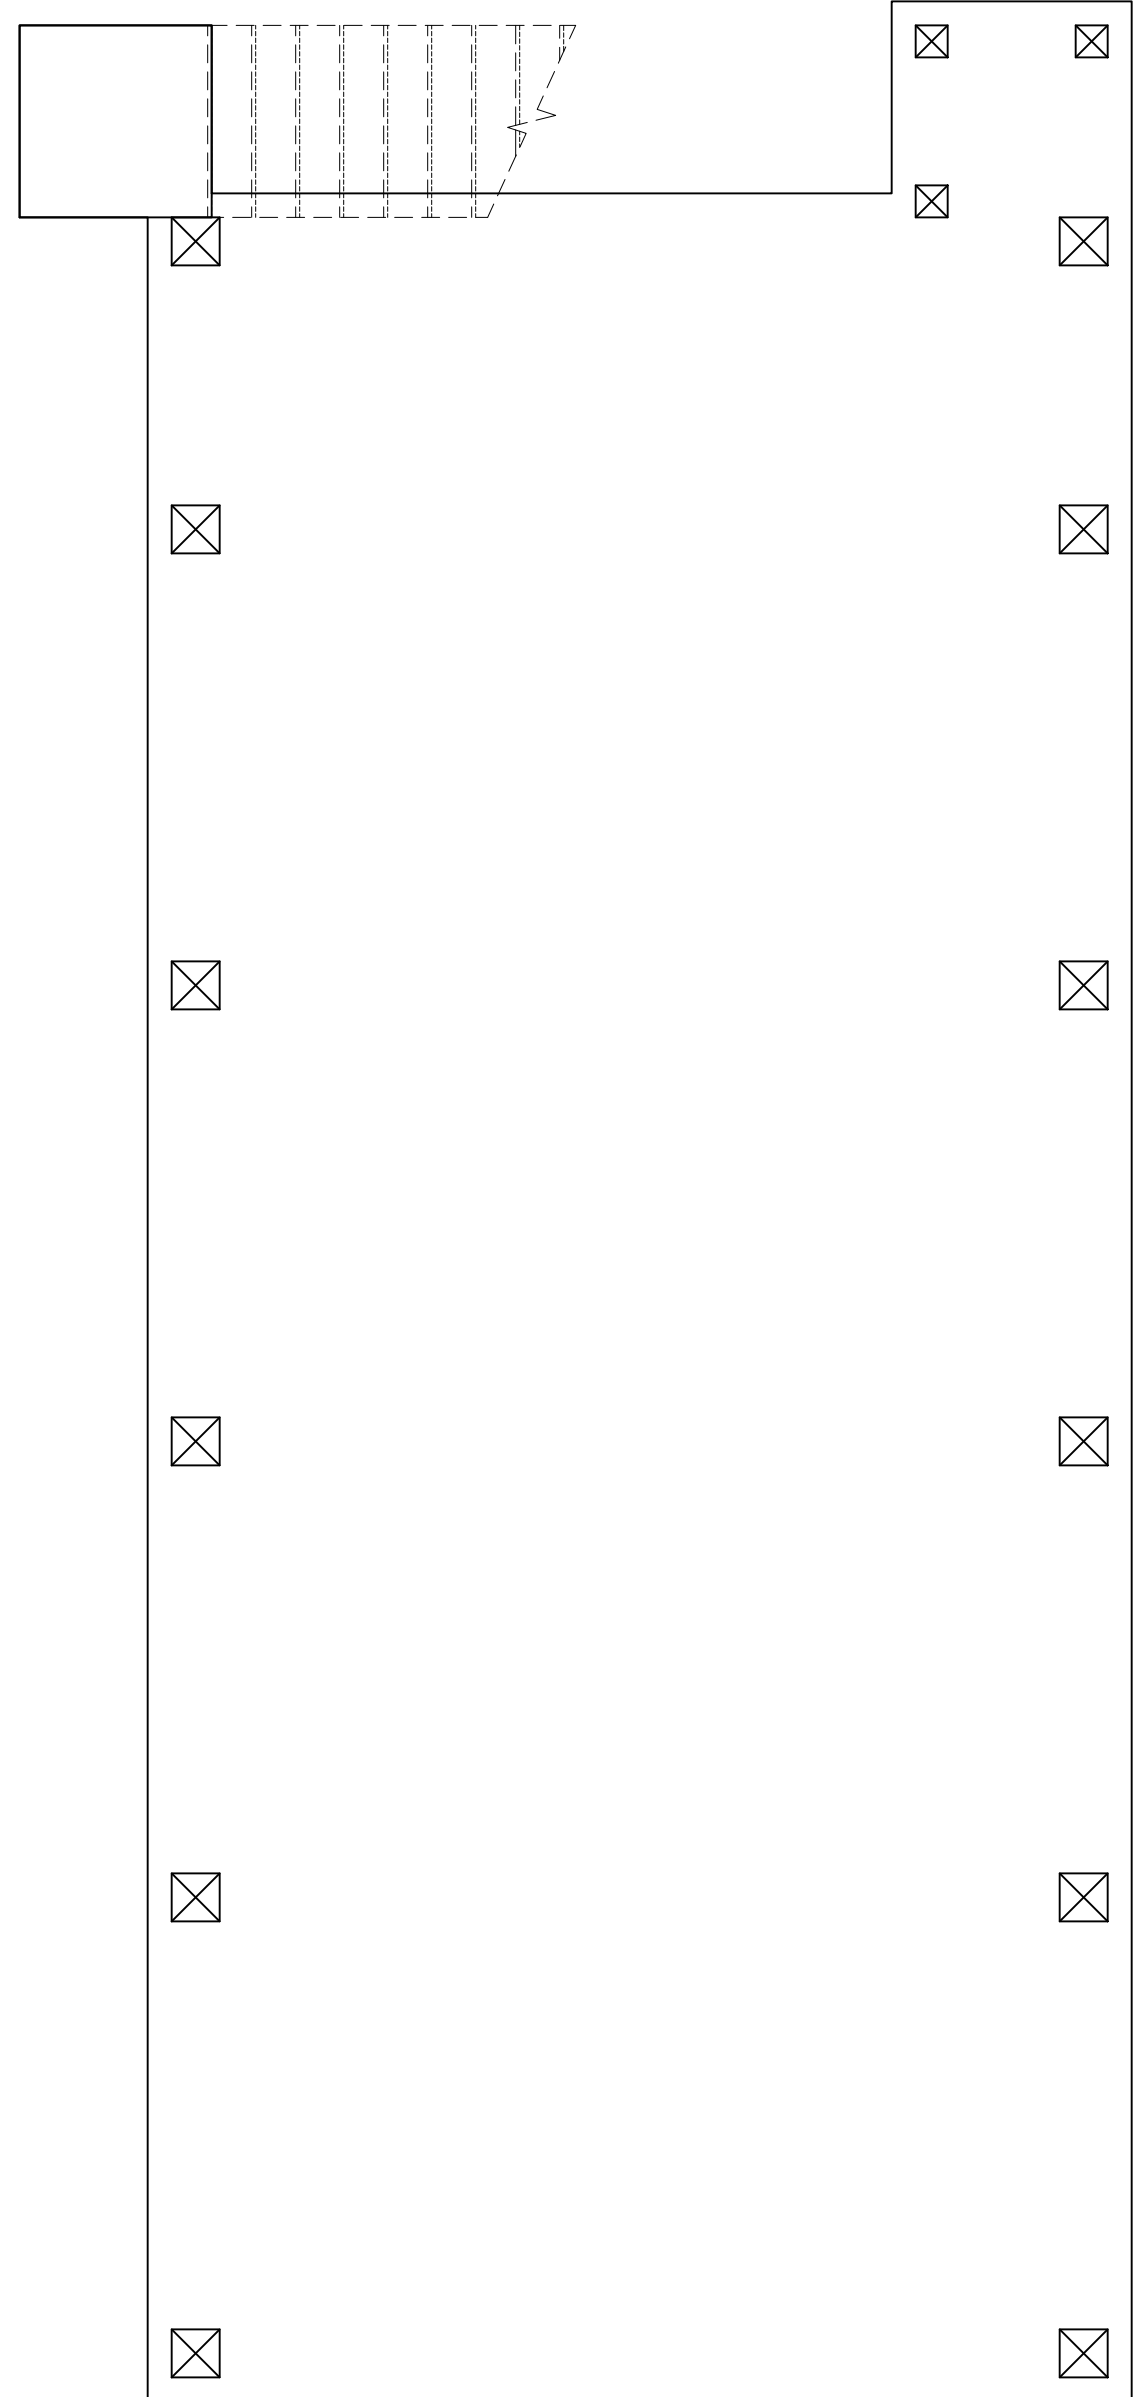


GROUND LEVEL FLOOR PLAN  
Scale: 1/4" = 1'-0"

- Ground Level:  
Unenclosed Space - 978 SF
- First Level:  
Conditioned Space - 761 SF  
Unenclosed Space - 133 SF
- Second Level:  
Conditioned Space - 761 SF
- Total Conditioned Space: 1,522 SF
- Total Square Footage: 2,633 SF  
(including conditioned space)

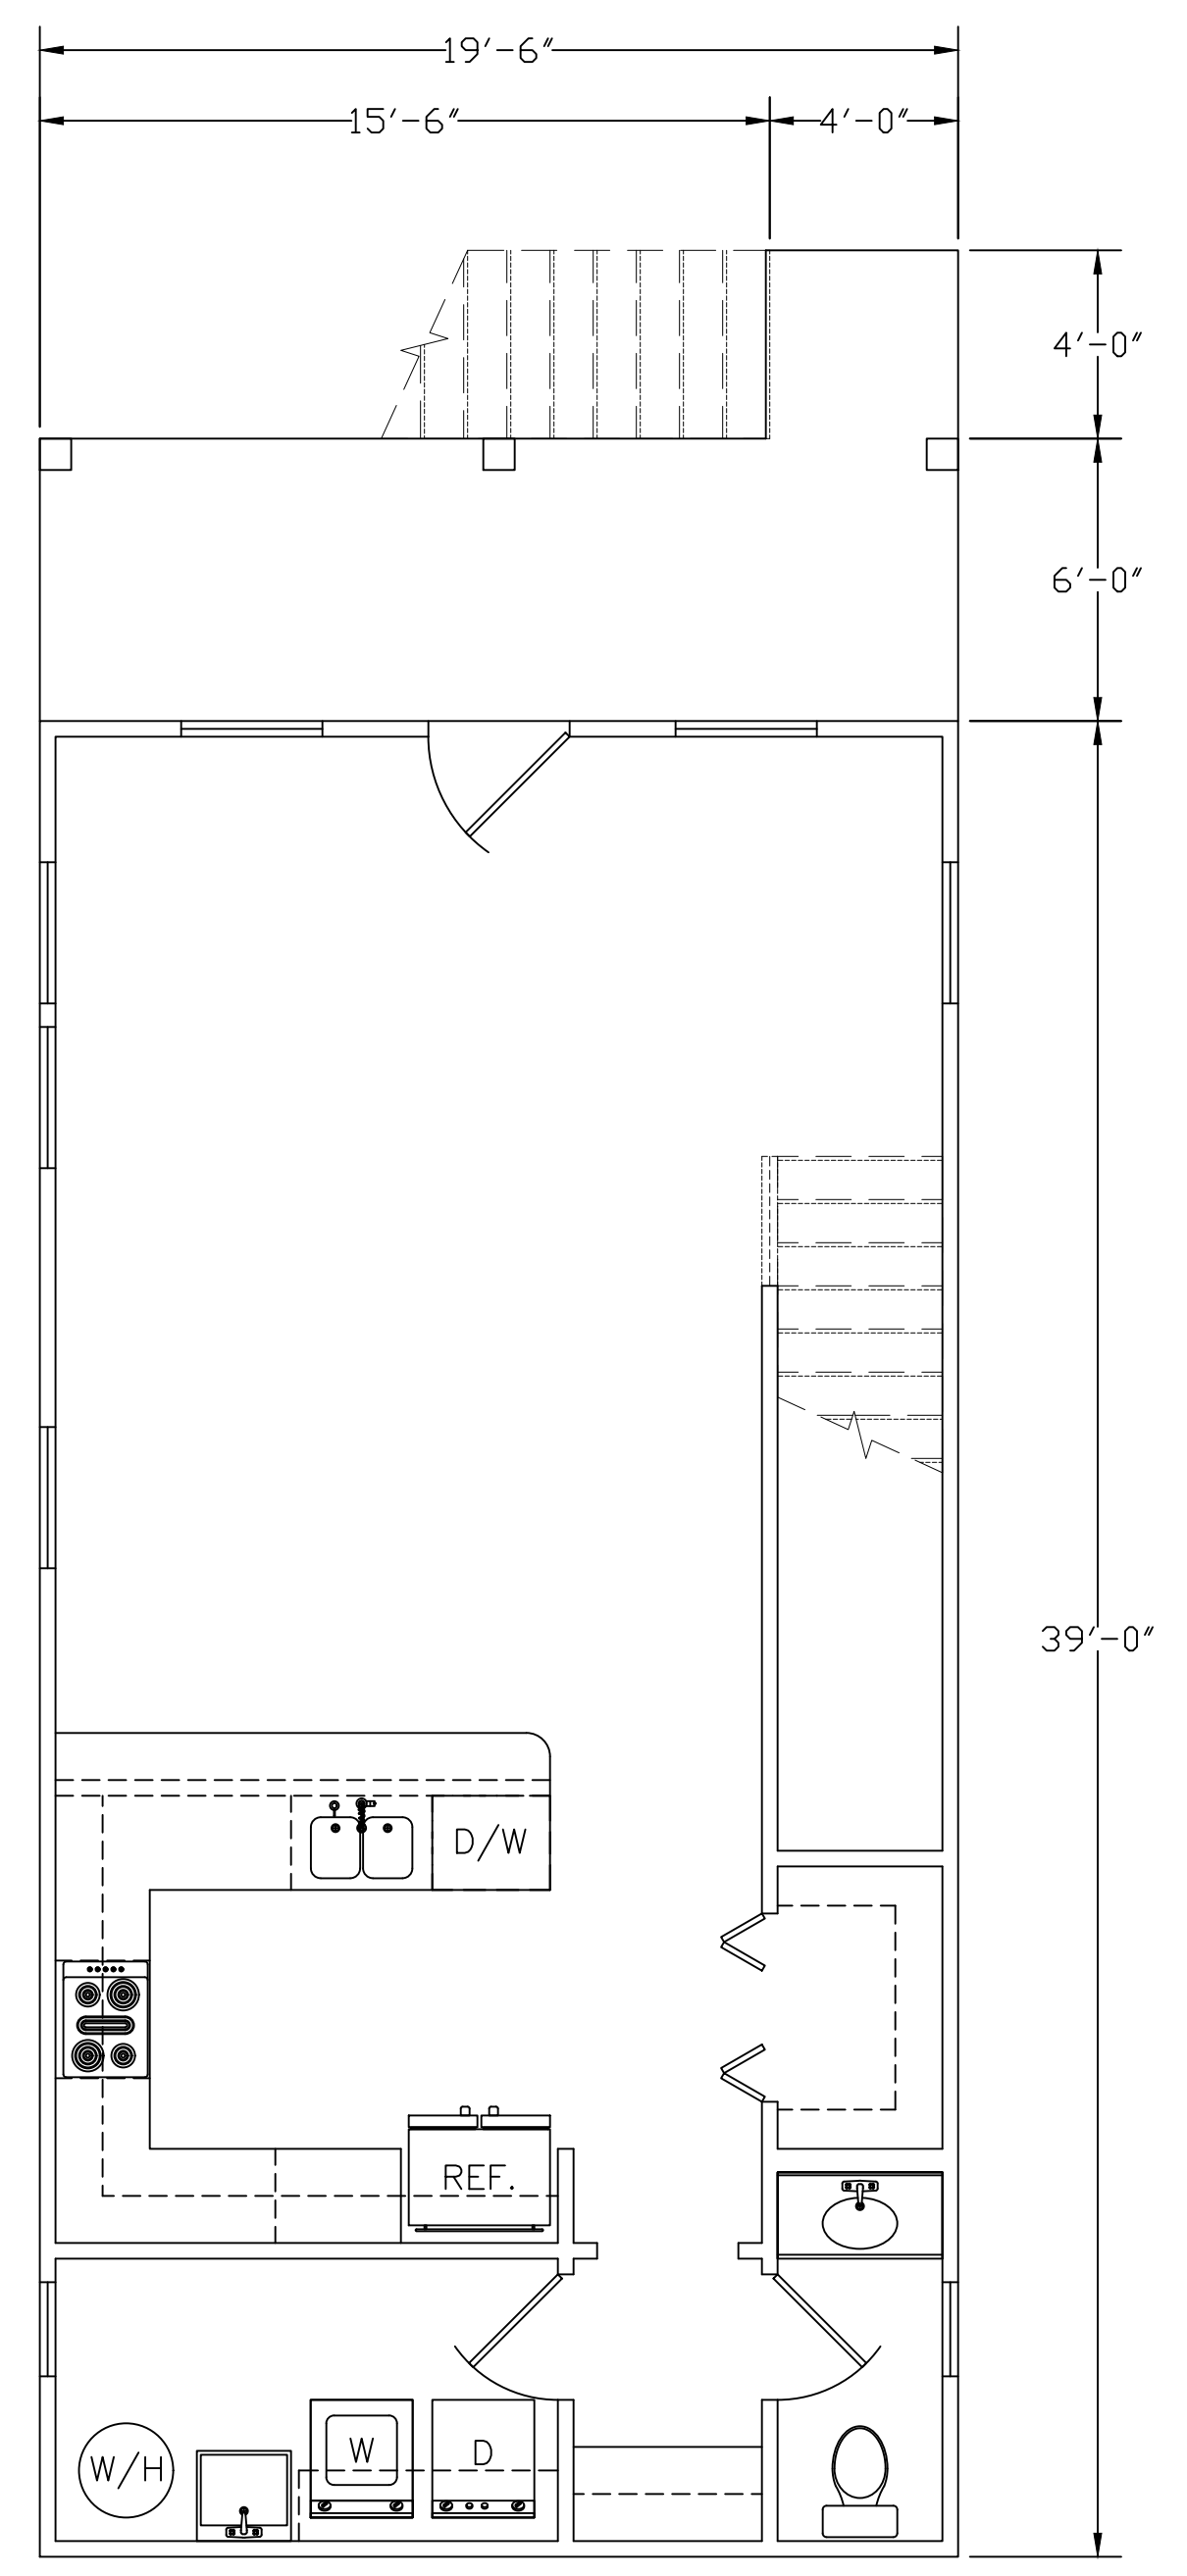


FIRST FLOOR PLAN  
Scale: 1/4" = 1'-0"

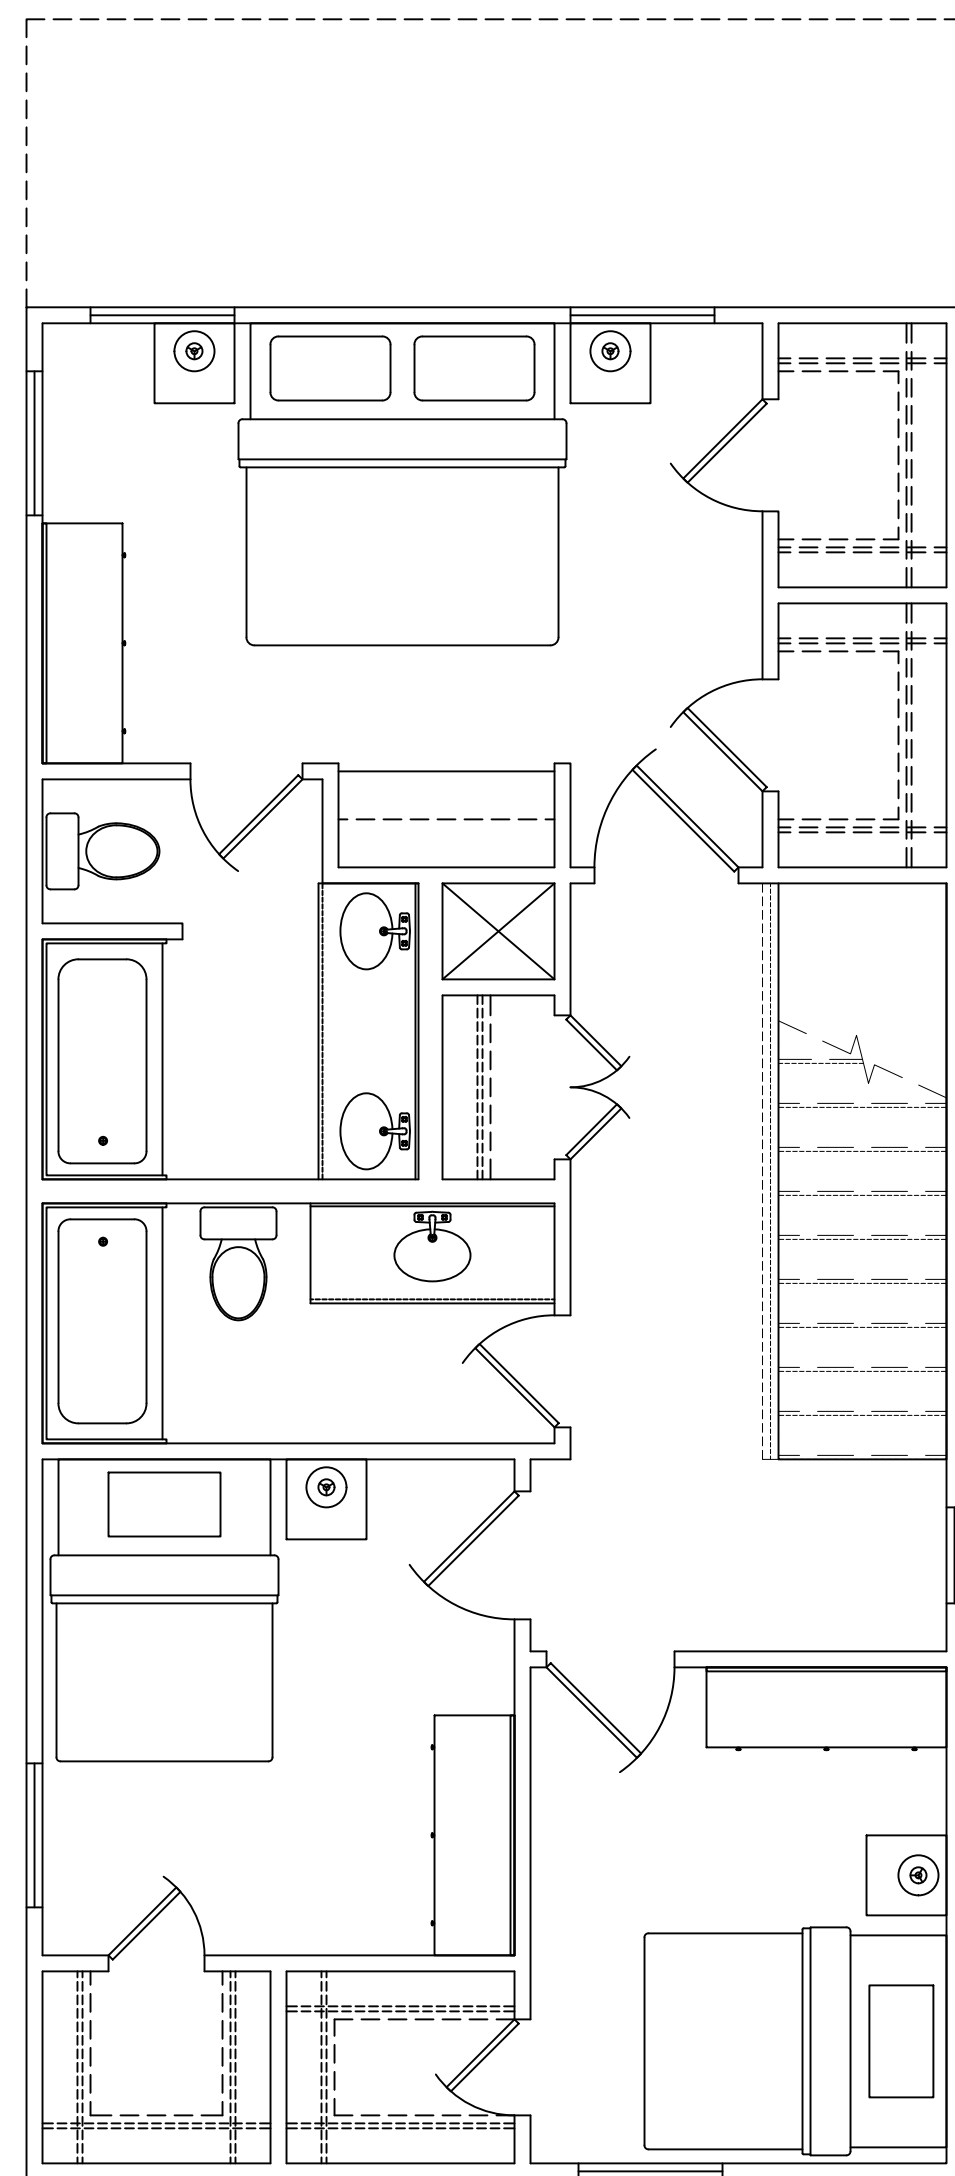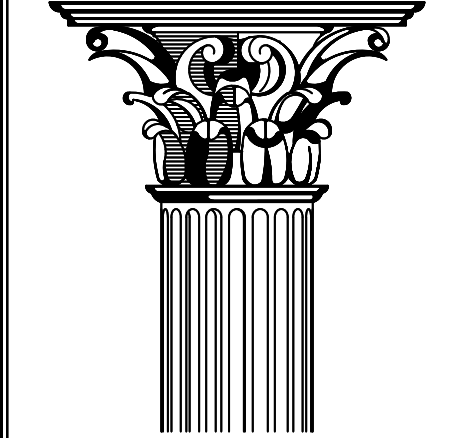

SECOND LEVEL FLOOR PLAN

Scale: 1/4" = 1'-0"

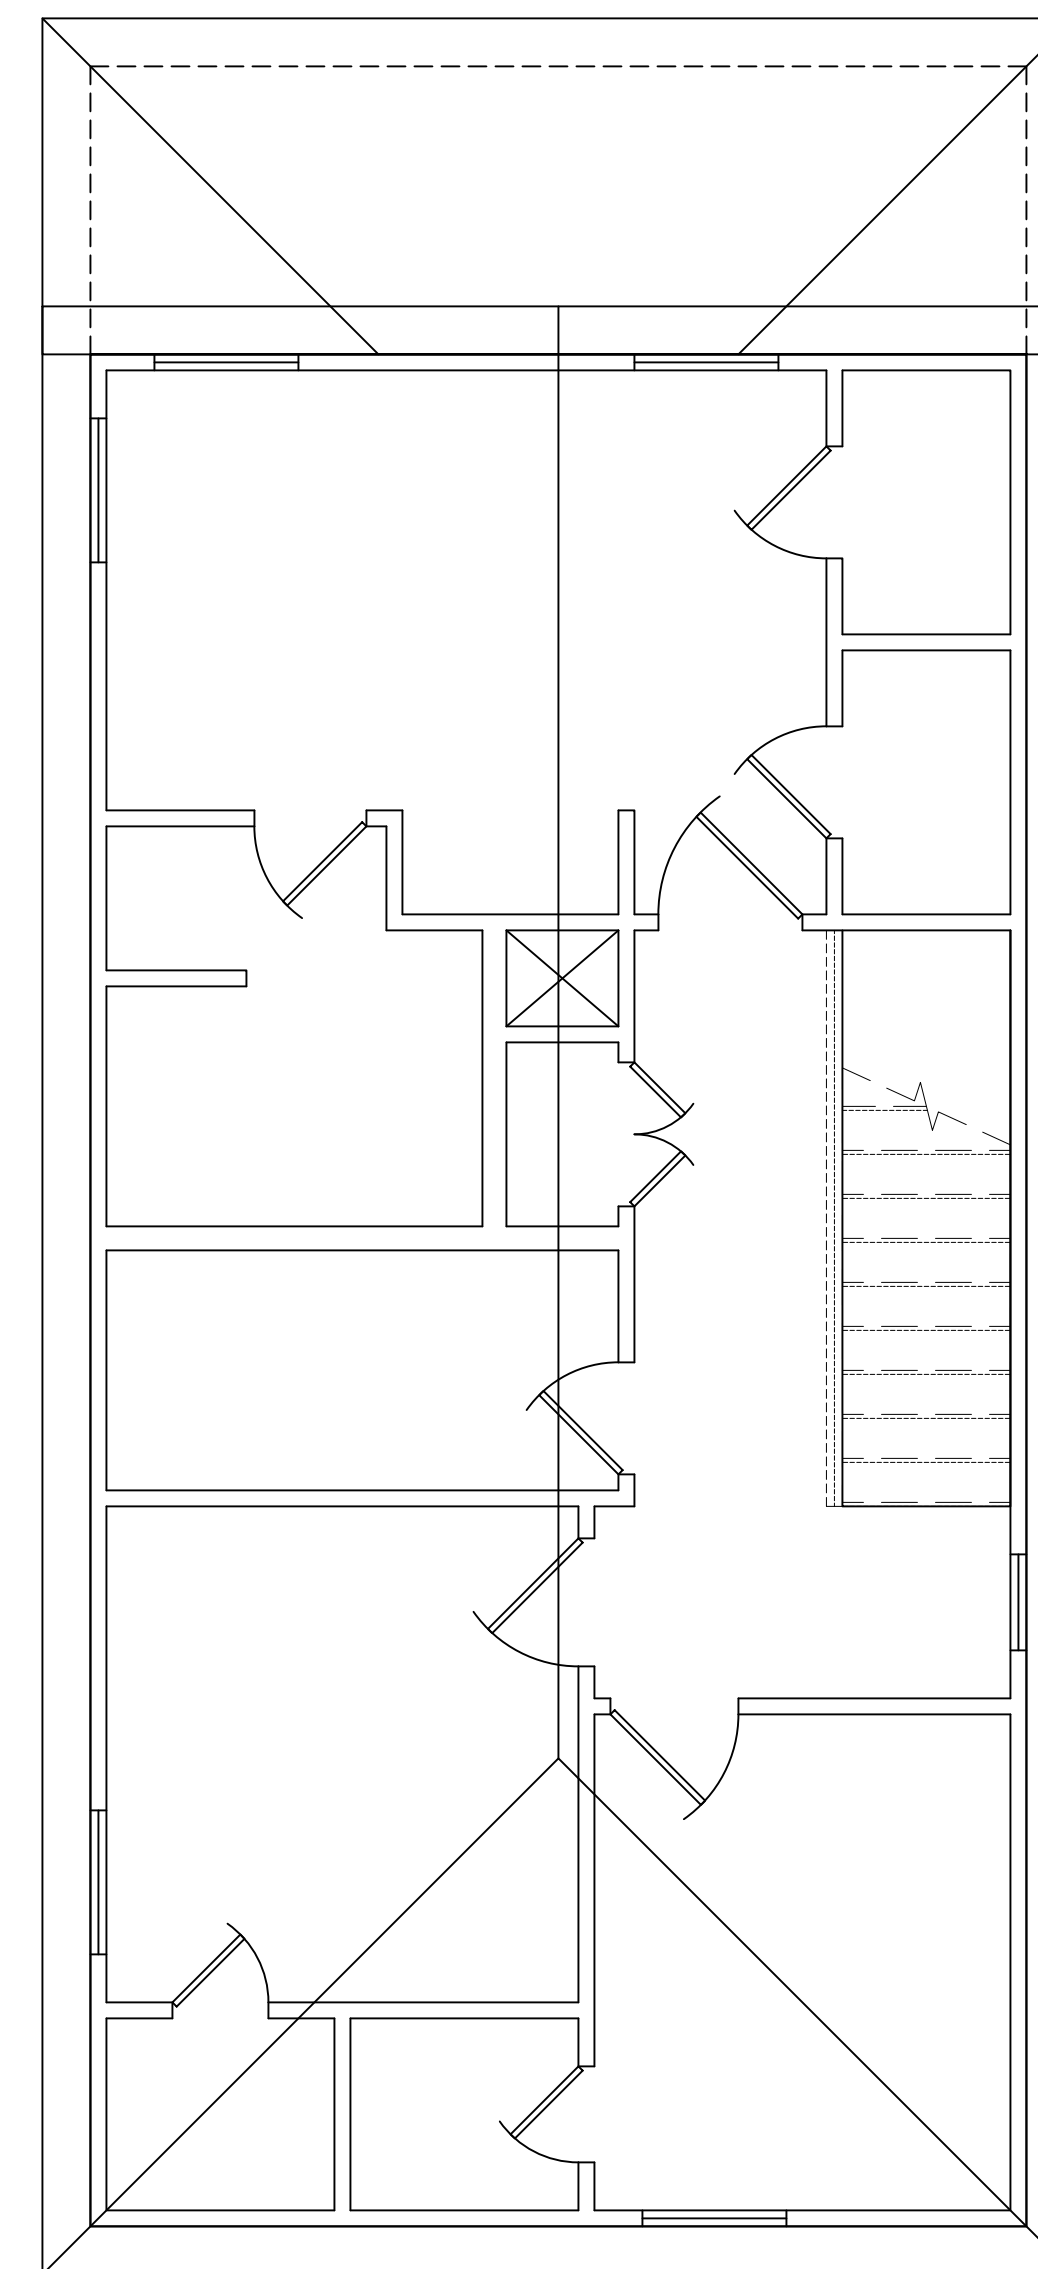

ROOF PLAN

Scale: 1/4" = 1'-0"

NEW HOUSE AT:  
3211 AVENUE K  
GALVESTON, TX 77550

Revisions	By

**Drawn by:** TAH  
**Date:** 12/28/2021  
**Job No.:** 21-H323  
**Sheet:** A3