


N73°58'03"E  
85.00'

N11°59'58"W  
129.86'

C=580°17'43"W (104.68')

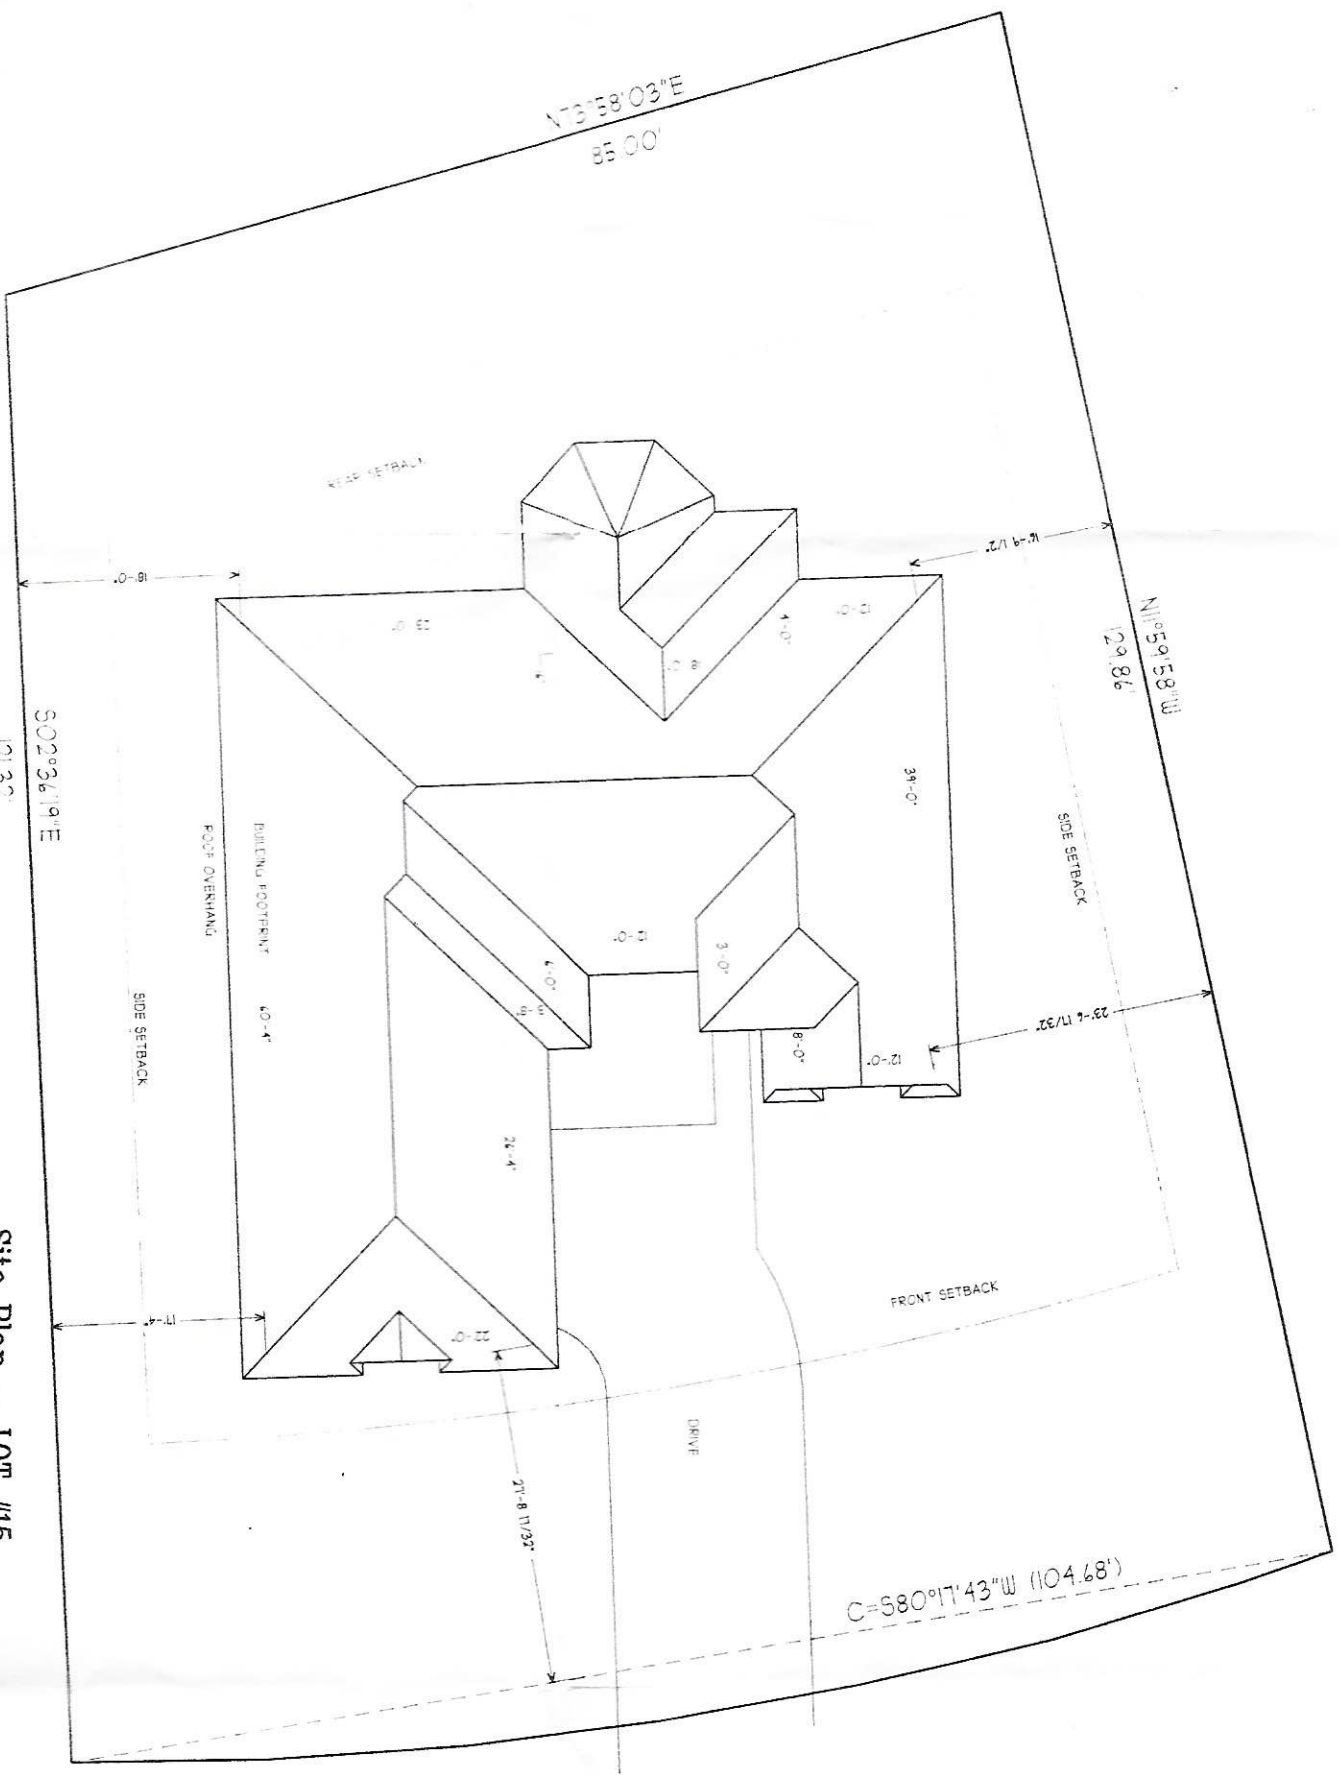

121.32

S02°36'19"E

Site Plan - LOT #15

SCALE 1" = 10'-0"



FOX CROSSING