



ALL DIMENSIONS ARE MEASURED TO FACE OF STU

SQUARE FOOTAGE

MAIN HOUSE = 1120 SQFT
FRONT PORCH = 70 SQFT

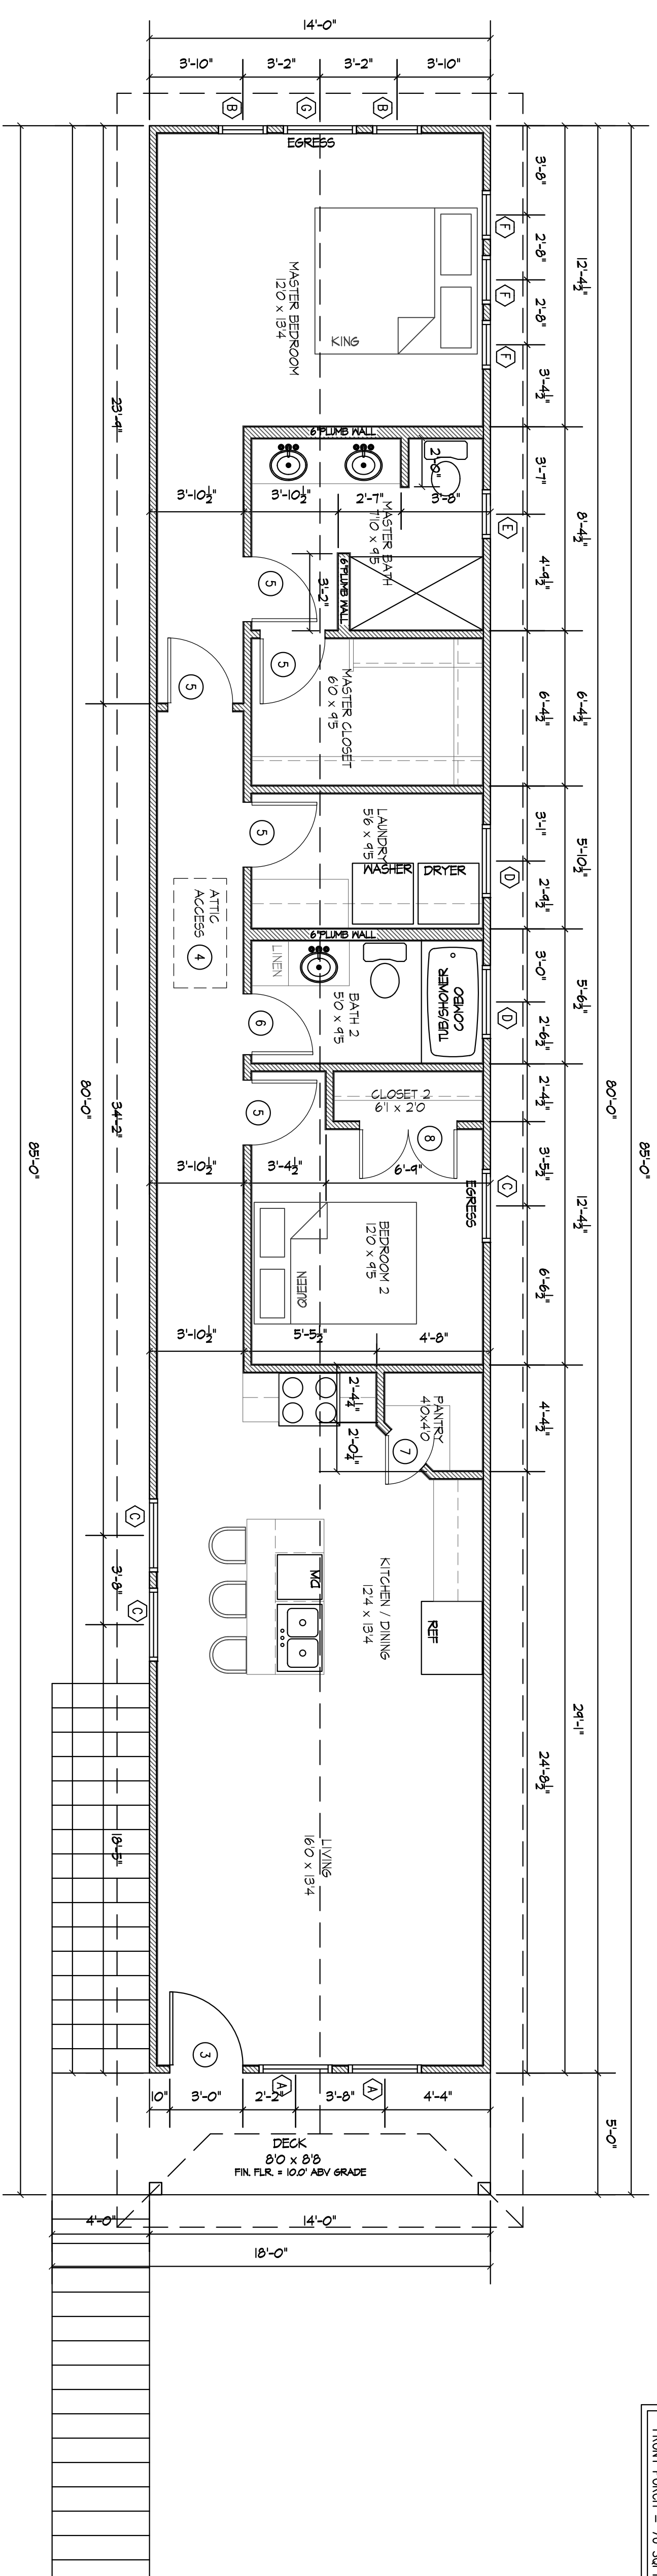

1 PROPOSED FLOOR PLAN – LIVING LEVEL
SCALE: 1/4" = 1'-0"

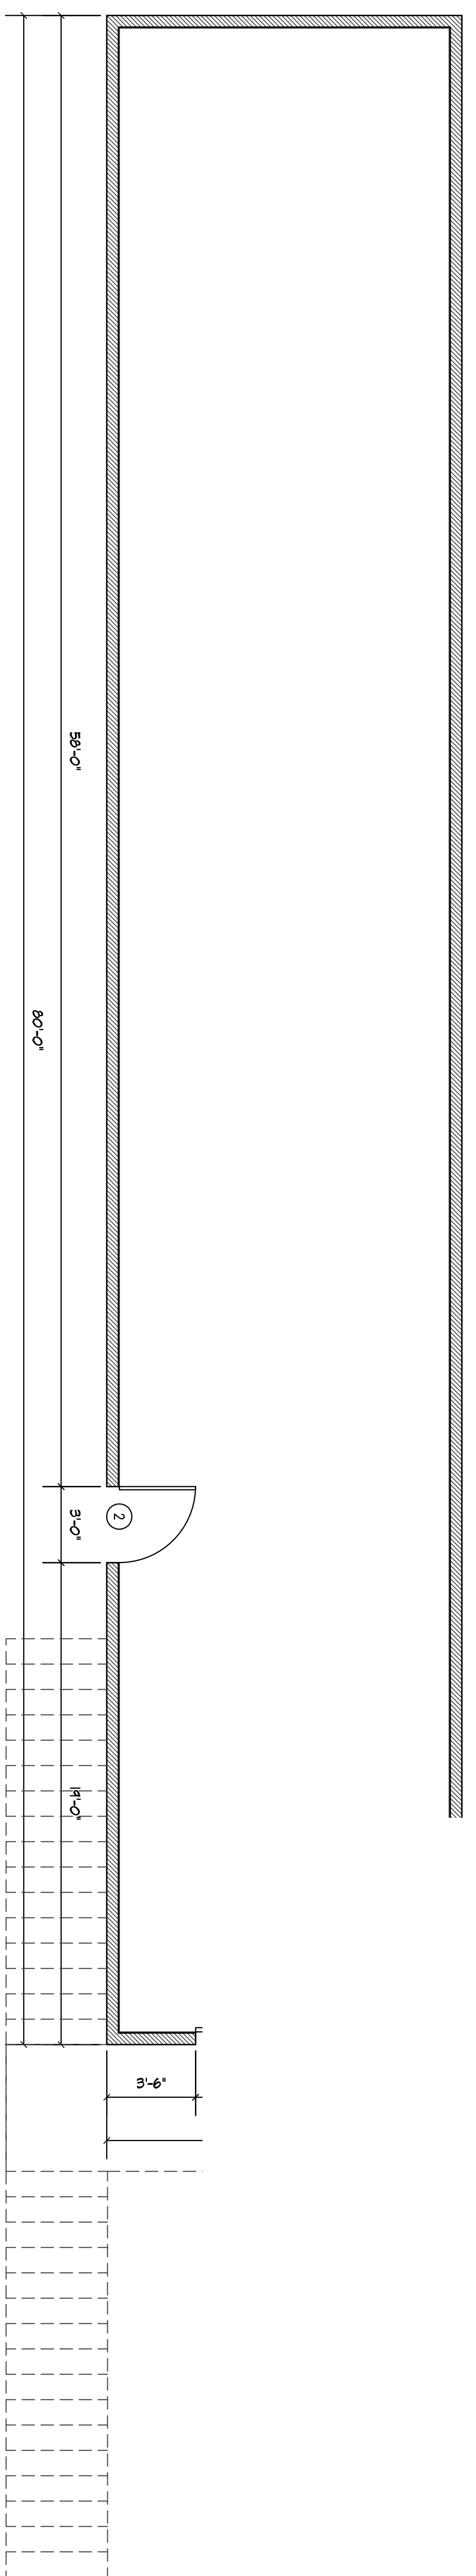

2 PROPOSED FLOOR PLAN – GRADE LEVEL
SCALE: 1/4" = 1'-0"

A New Residence

13th Street, San Leon, Texas

DATE: 16 APRIL, 2024
REVISIONS:

SHEET NO.

A1.0